


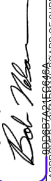

COUNTY OF SANTA BARBARA  
STATE OF CALIFORNIA  
DEPARTMENT OF PUBLIC WORKS

PLANS FOR THE CONSTRUCTION OF  
**MIDWEST GUARDRAIL SYSTEM  
COUNTYWIDE**  
2ND, 4TH, AND 5TH SUPERVISORIAL DISTRICTS  
FEDERAL-AID PROJECT NO. HSIPL-5951(182)  
COUNTY PROJECT NO. 820797



Signed by:  4/27/2026 | 1:57 PM PDT  
APPROVED - CHAIRMAN, BOARD OF SUPERVISORS DATE

DocuSigned by:  1/28/2026 | 1:16 PM PST  
AS PRESIDENT FOR THE BOARD OF SUPERVISORS DATE


DocuSigned by:  1/28/2026 | 9:04 AM PST  
AS DEPUTY COUNTY ENGINEER - ENGINEERING SECTION MANAGER DATE

INDEX TO SHEETS

SHEET	DESCRIPTION
1	TITLE SHEET
2	FOXEN CANYON RD LAYOUT 1
3	FOXEN CANYON RD LAYOUT 2
4	DOMINION RD LAYOUT
5	BETTERAVIA RD LAYOUT
6	HARRIS GRADE RD LAYOUT
7	LAS PALMAS DR LAYOUT

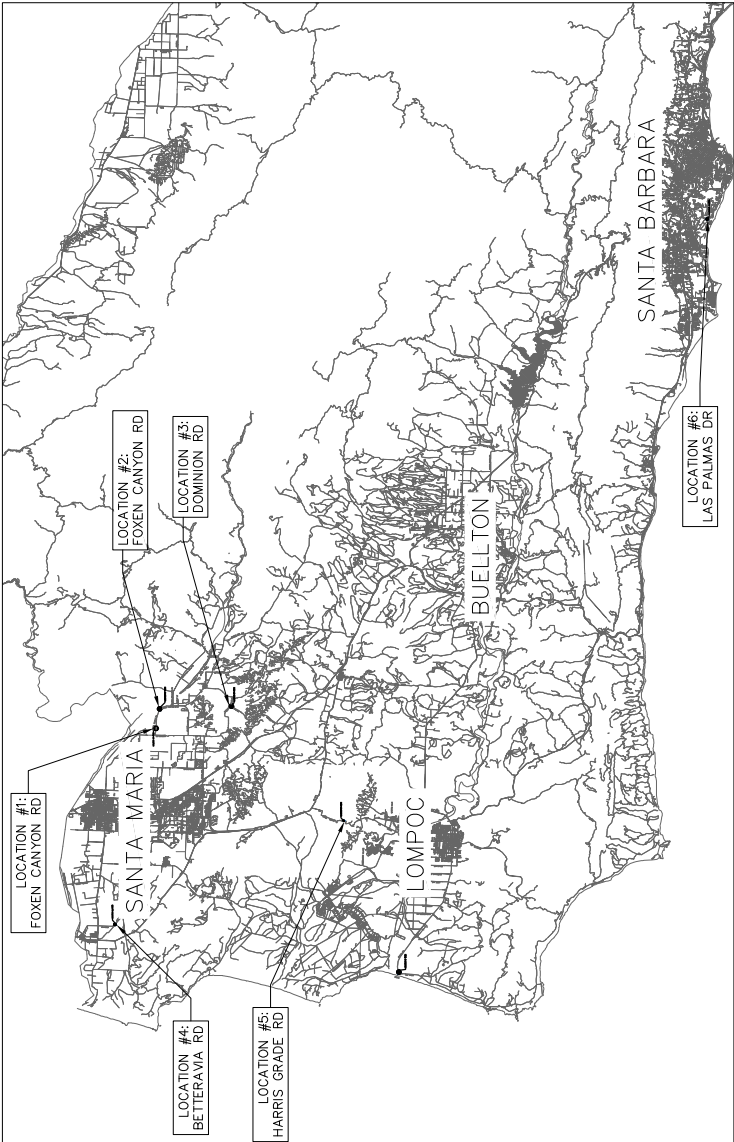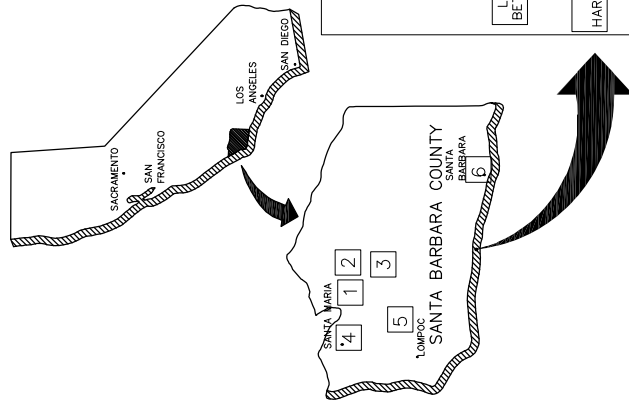

**NOTE:**  
IT SHALL BE THE RESPONSIBILITY OF THE CONTRACTOR TO WORK WITH THE LOCAL UTILITY COMPANIES TO LOCATE ALL UNDERGROUND UTILITY SERVICE LINES WITHIN THE PROJECT LIMITS. CALL UNDERGROUND SERVICE ALERT AT (800) 422-4133 OR 811 A MINIMUM OF TWO WORKING DAYS PRIOR TO ANY EXCAVATION WORK.  
THE CONTRACTOR SHALL POSSESS THE CLASS (OR CLASSES) OF LICENSE AS SPECIFIED IN THE NOTICE TO BIDDERS.

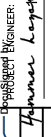CONSTRUCTION STARTED:	PROJECT ENGINEER:	CONSTRUCTION COMPLETED:	DATE:
RECORD DRAWING APPROVED BY:		RECORD DRAWING APPROVED BY:	DATE:
SURVEY CHECKED BY:	PROJECT NO. 820797	SURVEY CHECKED BY:	DATE:
FOR REDUCED PLANS ORIGINAL SCALE IN INCHES 0 1 2 3		DISREGARD PRINTS BEARING EARLIER REVISION DATES	
COUNTY OF SANTA BARBARA DEPARTMENT OF PUBLIC WORKS TRANSPORTATION DIVISION		MIDWEST GUARDRAIL SYSTEM AND ROADWAY RECONSTRUCTION	
DESIGN BY: H. LAZARO	CHECKED BY: G. SMART	SCALE: NTS	SHEET NO. 1 OF 7
DRAWN BY: T. JOHNSON	CORRESPONDENCE REVIEW BY: N. CARR	PROJECT NO. 820797	FILE NO.:
TITLE SHEET TS-1			