

COUNTY OF SANTA BARBARA
STATE OF CALIFORNIA
DEPARTMENT OF PUBLIC WORKS

PLANS FOR THE CONSTRUCTION OF
**STORM DAMAGE REPAIRS ON VARIOUS ROADS
IN MONTECITO FEMA CATEGORY C PROJECT**
E. MOUNTAIN DR, PARK LN, SANTA ISABEL LN, SANTA
ELENA LN, SANTA CLARA WY, SANTO TOMAS LN, AND
SAN BENITO WY

NEAR THE CITY OF SANTA BARBARA, CA

COUNTY PROJECT NO. 18107C
STORM DAMAGE AREAS 1E06, 1E09, AND 1E47

APPROVED - CHAIR, BOARD OF SUPERVISORS _____ DATE _____

[Signature] 5/28/2019
APPROVED - DIRECTOR OF PUBLIC WORKS _____ DATE _____

[Signature] 5/28/2019
APPROVAL RECOMMENDED - ENGINEERING SECTION MANAGER _____ DATE _____



INDEX TO SHEETS

ROADWAY PLANS

SHEET No.	TITLE
1. TS	TITLE SHEET
2. X-1	TYPICAL CROSS SECTION (SITE 1)
3. L-1	LAYOUT (SITE 1)
4. L-2	LAYOUT (SITE 2)
5. L-3	LAYOUT (SITE 3)
6. L-4	LAYOUT (SITE 3)
7. L-5	LAYOUT (SITE 3)
8. C-1	CONSTRUCTION DETAIL (SITE 1)
9. C-2	CONSTRUCTION DETAIL (MULT SITES)
10. C-3	CONSTRUCTION DETAIL (MULT SITES)
11. C-4	CONSTRUCTION DETAIL (SITE 3)

INDEX TO 2018 STANDARD PLANS

- A24A: PAVEMENT MARKINGS
- A24C: PAVEMENT MARKINGS
- A24D: PAVEMENT MARKINGS
- A24G: PAVEMENT MARKINGS
- A73A: OBJECT MARKER
- A73B: OBJECT MARKER
- A85A: CHAIN LINK FENCE
- A87B: HMA DIKES
- D87D: OVERSIDE DRAINS

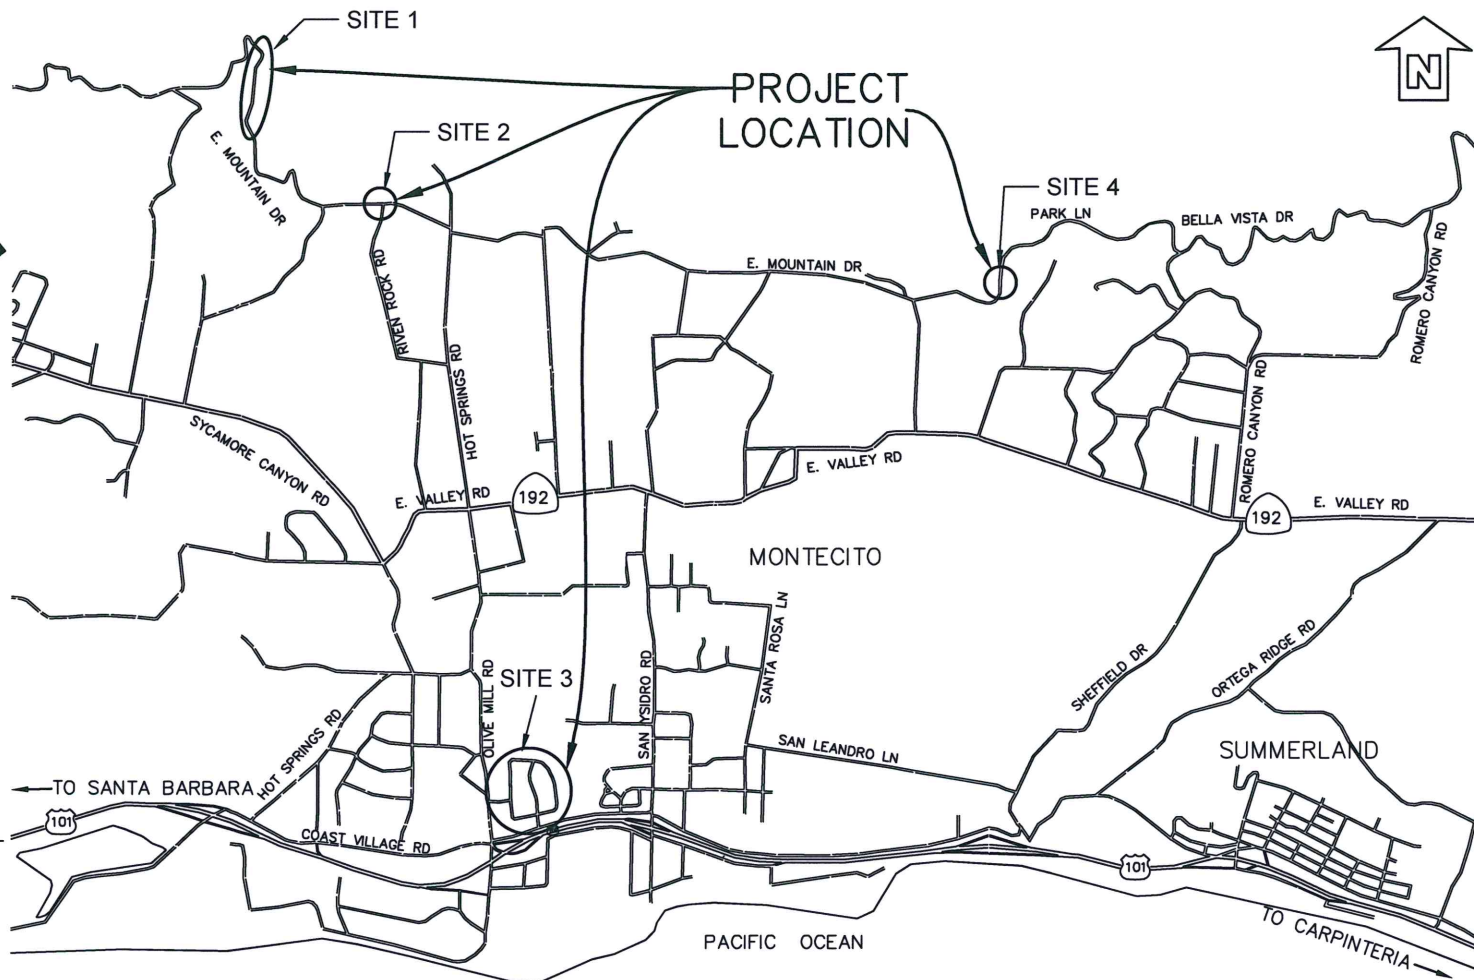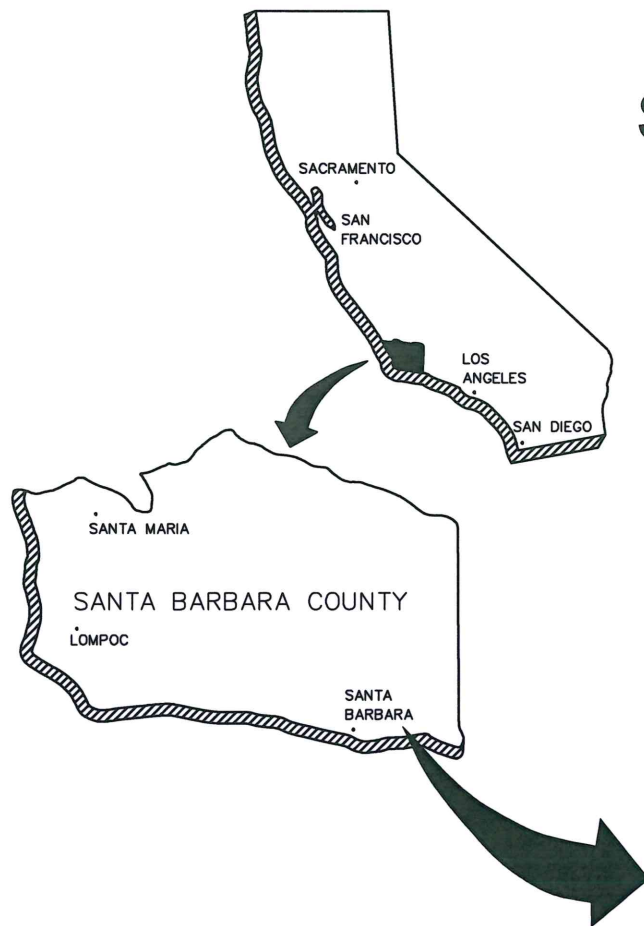

VICINITY MAP
SCALE: NTS



NOTE:
IT IS THE RESPONSIBILITY OF THE CONTRACTOR TO WORK WITH THE LOCAL UTILITY COMPANIES TO LOCATE ALL UNDERGROUND UTILITY SERVICE LINES WITHIN THE PROJECT LIMITS PRIOR TO ANY EXCAVATION WORK.
UNDERGROUND SERVICE ALERT-SOUTHERN CALIFORNIA
(800) 422-4133 OR (800) 227-2600

CONSTRUCTION STARTED:	PROJECT ENGINEER: <i>[Signature]</i> 5/28/19 DATE		COUNTY OF SANTA BARBARA DEPARTMENT OF PUBLIC WORKS TRANSPORTATION DIVISION	DESIGN BY: C. DOOLITTLE/ J. HERNANDEZ	CHECKED BY: P. WROBLEWSKI	SCALE: NTS	PROJECT NO. 18107C	STORM DAMAGE REPAIRS VAR ROADS FEMA CAT C (1E06, 1E09, 1E47)	SHEET NO. 1 OF 11
CONSTRUCTION COMPLETED:	RECORD DRAWING APPROVED BY:			FOR REDUCED PLANS ORIGINAL SCALE IN INCHES	0 1 2 3	DRAWN BY: C. CABRALES	CONSTRUCTABILITY REVIEW BY: P. GASTON		DISREGARD PRINTS BEARING EARLIER REVISION DATES

COUNTY OF SANTA BARBARA
DEPARTMENT OF PUBLIC WORKS
TRANSPORTATION DIVISION

STORM DAMAGE REPAIRS - VARIOUS ROADS FEMA CAT C
COUNTY PROJECT NO. 18107C (AREAS 1E06, 1E09, AND 1E47)