


COUNTY OF SANTA BARBARA
STATE OF CALIFORNIA
DEPARTMENT OF PUBLIC WORKS

PLANS FOR THE CONSTRUCTION OF
**EAST MOUNTAIN DRIVE
TEMPORARY BRIDGE
AT COLD SPRINGS CREEK**
0.3 MILES FROM THE COLD SPRINGS ROAD AND
EAST MOUNTAIN DRIVE INTERSECTION


APPROVED - CHAIRMAN, BOARD OF SUPERVISORS _____ DATE _____

[Signature] 2/15/2020
APPROVED - DIRECTOR OF PUBLIC WORKS _____ DATE _____

Walter Rubalcava 2/14/2020
APPROVAL RECOMMENDED - ENGINEERING SECTION MANAGER _____ DATE _____

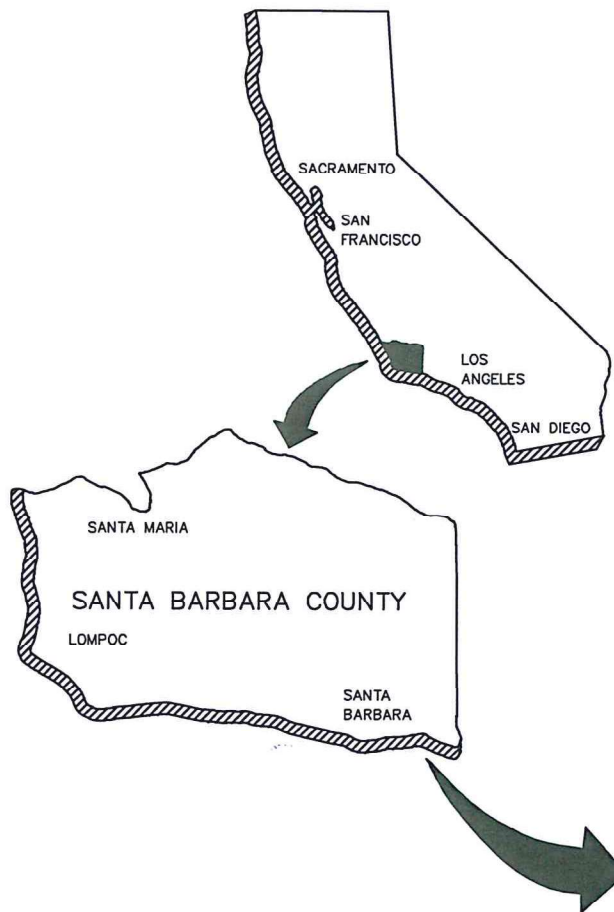

NOTE:
IT SHALL BE THE RESPONSIBILITY OF THE CONTRACTOR TO WORK WITH THE LOCAL UTILITY COMPANIES TO LOCATE ALL UNDERGROUND UTILITY SERVICE LINES WITHIN THE PROJECT LIMITS. CALL UNDERGROUND SERVICE ALERT AT (800) 422-4133 OR 811 A MINIMUM OF TWO WORKING DAYS PRIOR TO ANY EXCAVATION WORK.

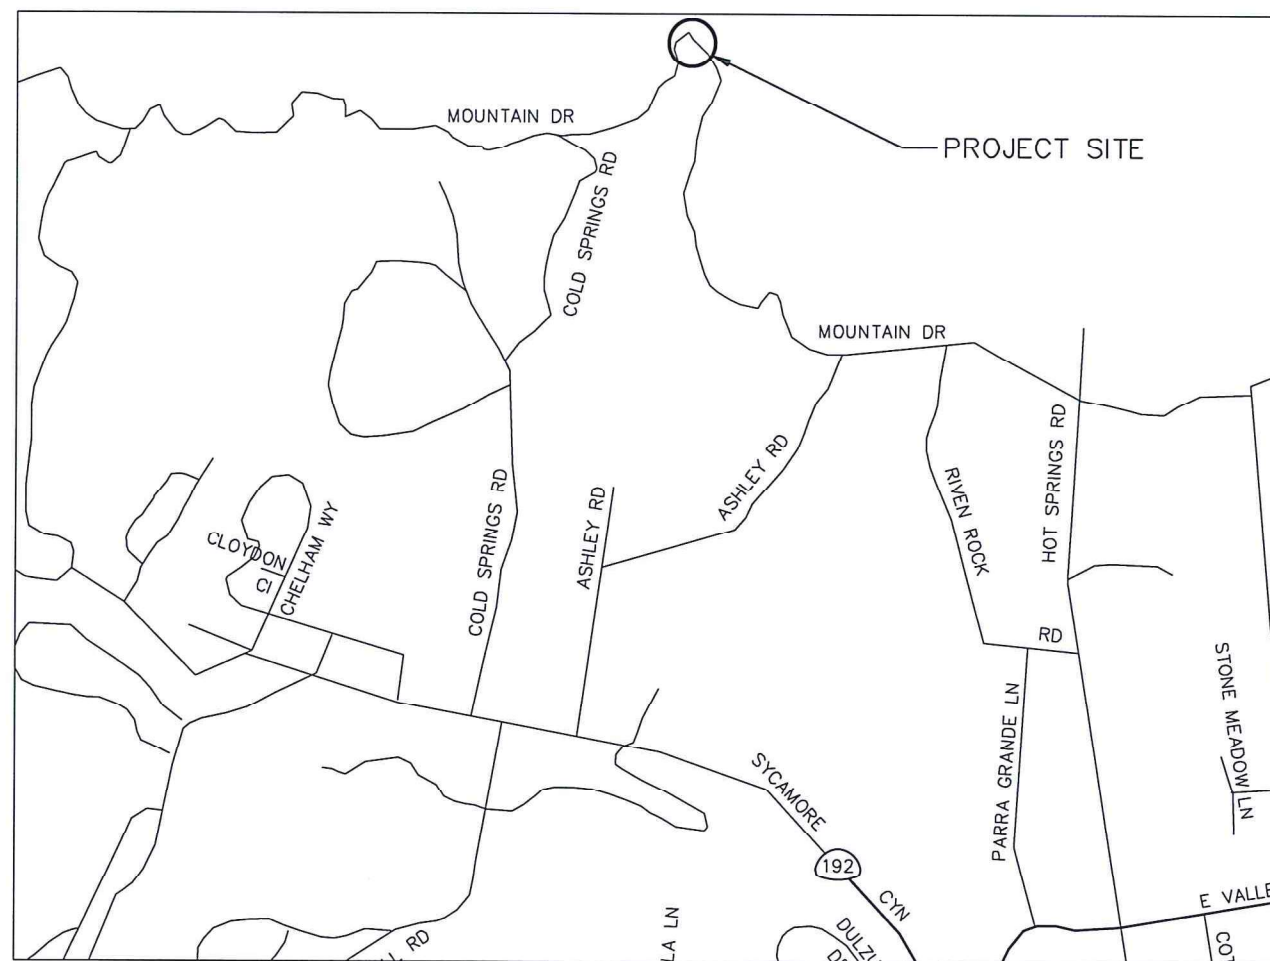

VICINITY MAP
NO SCALE



INDEX TO SHEETS

PAGE	SHEET	DESCRIPTION
1	TS	TITLE SHEET
2	L-1	LAYOUT
3	G-1	GENERAL PLAN

INDEX TO STD DETAILS AND PLANS

TITLE SHEET
TS

CONSTRUCTION STARTED:		PROJECT ENGINEER: <i>[Signature]</i> 2/12/2020 DATE		COUNTY OF SANTA BARBARA DEPARTMENT OF PUBLIC WORKS TRANSPORTATION DIVISION		DESIGN BY: P.D. GASTON	CHECKED BY: W. RUBALCAVA	SCALE NTS	PROJECT NO. 862420	E. MOUNTAIN DRIVE TEMPORARY BRIDGE AT COLD SPRINGS CR.	SHEET NO. 1 OF 3
CONSTRUCTION COMPLETED:				FOR REDUCED PLANS ORIGINAL SCALE IN INCHES	0 1 2 3	DRAWN BY: P.D. GASTON	CONSTRUCTABILITY REVIEW BY: E. PEARSON	DISREGARD PRINTS BEARING EARLIER REVISION DATES			REVISION DATES (PRELIMINARY STAGE ONLY)
RECORD DRAWING APPROVED BY:											
SURVEY CHECKED BY:											

G:\Transportation\Projects\862420_Syr Temp. Bridge\EMD at CSC\CADD\EMDCSC Temp Bridge2020.dwg, Title, Feb 12, 2020 1:25pm, pgaston

EAST MOUNTAIN DRIVE TEMPORARY BRIDGE AT COLD SPRINGS CREEK
COUNTY OF SANTA BARBARA
DEPARTMENT OF PUBLIC WORKS
TRANSPORTATION DIVISION