


COUNTY OF SANTA BARBARA
STATE OF CALIFORNIA
DEPARTMENT OF PUBLIC WORKS

PLANS FOR THE CONSTRUCTION OF
SAGUNTO ST SIDEWALK INFILL
EAST OF FARADAY ST
COUNTY PROJECT NO. 862431

[Signature] 7-18-23.
APPROVED - CHAIRMAN, BOARD OF SUPERVISORS DATE

DocuSigned by:
[Signature] 3/30/2023 | 9:32 PM PDT
APPROVED DIRECTOR OF PUBLIC WORKS DATE

DocuSigned by:
[Signature] 3/30/2023 | 8:37 PM PDT
APPROVAL RECOMMENDED - ENGINEERING SECTION MANAGER DATE

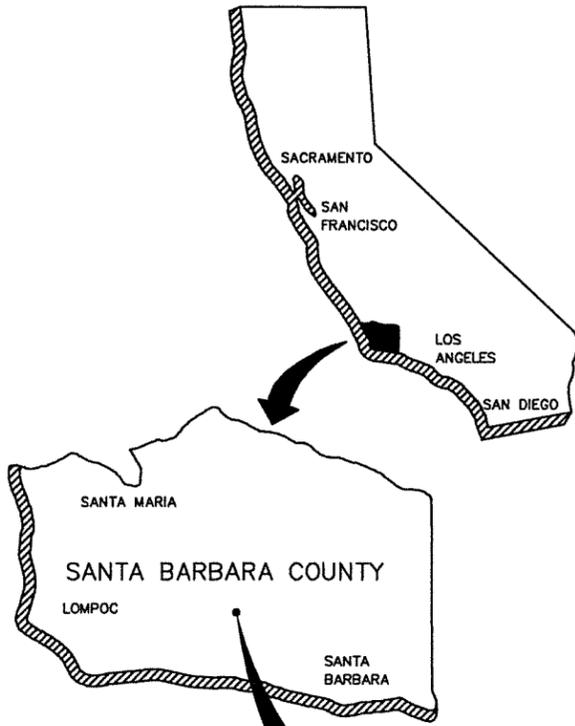

INDEX TO SHEETS

PAGE	SHEET	DESCRIPTION
1	TS	TITLE SHEET
2	D-1	DEMOLITION
3	L-1	LAYOUT
4	CD-1	CONSTRUCTION DETAILS
5	SP-1	STRIPING PLAN



NOTE:
IT SHALL BE THE RESPONSIBILITY OF THE CONTRACTOR TO WORK WITH THE LOCAL UTILITY COMPANIES TO LOCATE ALL UNDERGROUND UTILITY SERVICE LINES WITHIN THE PROJECT LIMITS. CALL UNDERGROUND SERVICE ALERT AT (800) 422-4133 OR 811 A MINIMUM OF TWO WORKING DAYS PRIOR TO ANY EXCAVATION WORK.

TITLE SHEET
TS

CONSTRUCTION STARTED:	DocuSigned by: PROJECT ENGINEER: <i>[Signature]</i> 3/30/23 DATE		COUNTY OF SANTA BARBARA DEPARTMENT OF PUBLIC WORKS TRANSPORTATION DIVISION	DESIGN BY: H. LAZARO	CHECKED BY: B. SCHMIDT	SCALE NTS	PROJECT NO. 862431	SAGUNTO ST SIDEWALK INFILL	SHEET NO. 1 OF 5
CONSTRUCTION COMPLETED:	RECORD DRAWING APPROVED BY: 6FC80D7A4EA8410... DATE			DRAWN BY: H. LAZARO	CONSTRUCTABILITY REVIEW BY:	FILE NO.			
SURVEY CHECKED BY:	FOR REDUCED PLANS ORIGINAL SCALE IN INCHES 0 1 2 3		DISREGARD PRINTS BEARING EARLIER REVISION DATES		REVISION DATES (PRELIMINARY STAGE ONLY)				

\pwwater\pww01\Group\Transportation\Engineering\Asset Management\Projects\Small Projects\SEGUNTO\Sagunto S_Bst.dwg, Title, Mar 23, 2023 10:22am, Hlazaro

SAGUNTO ST SIDEWALK INFILL

COUNTY OF SANTA BARBARA
DEPARTMENT OF PUBLIC WORKS
TRANSPORTATION DIVISION