



COUNTY OF SANTA BARBARA
STATE OF CALIFORNIA
DEPARTMENT OF PUBLIC WORKS

PLANS FOR THE CONSTRUCTION OF
SAGUNTO ST SIDEWALK INFILL
EAST OF FARADAY ST
COUNTY PROJECT NO. 862431

APPROVED - CHAIRMAN, BOARD OF SUPERVISORS _____ DATE

DocuSigned by:
Scott Anderson 3/30/2023 | 9:32 PM PDT
APPROVED - CHAIRMAN, BOARD OF SUPERVISORS _____ DATE

DocuSigned by:
Mostafa Estaji 3/30/2023 | 8:37 PM PDT
APPROVAL RECOMMENDED - ENGINEERING SECTION MANAGER _____ DATE

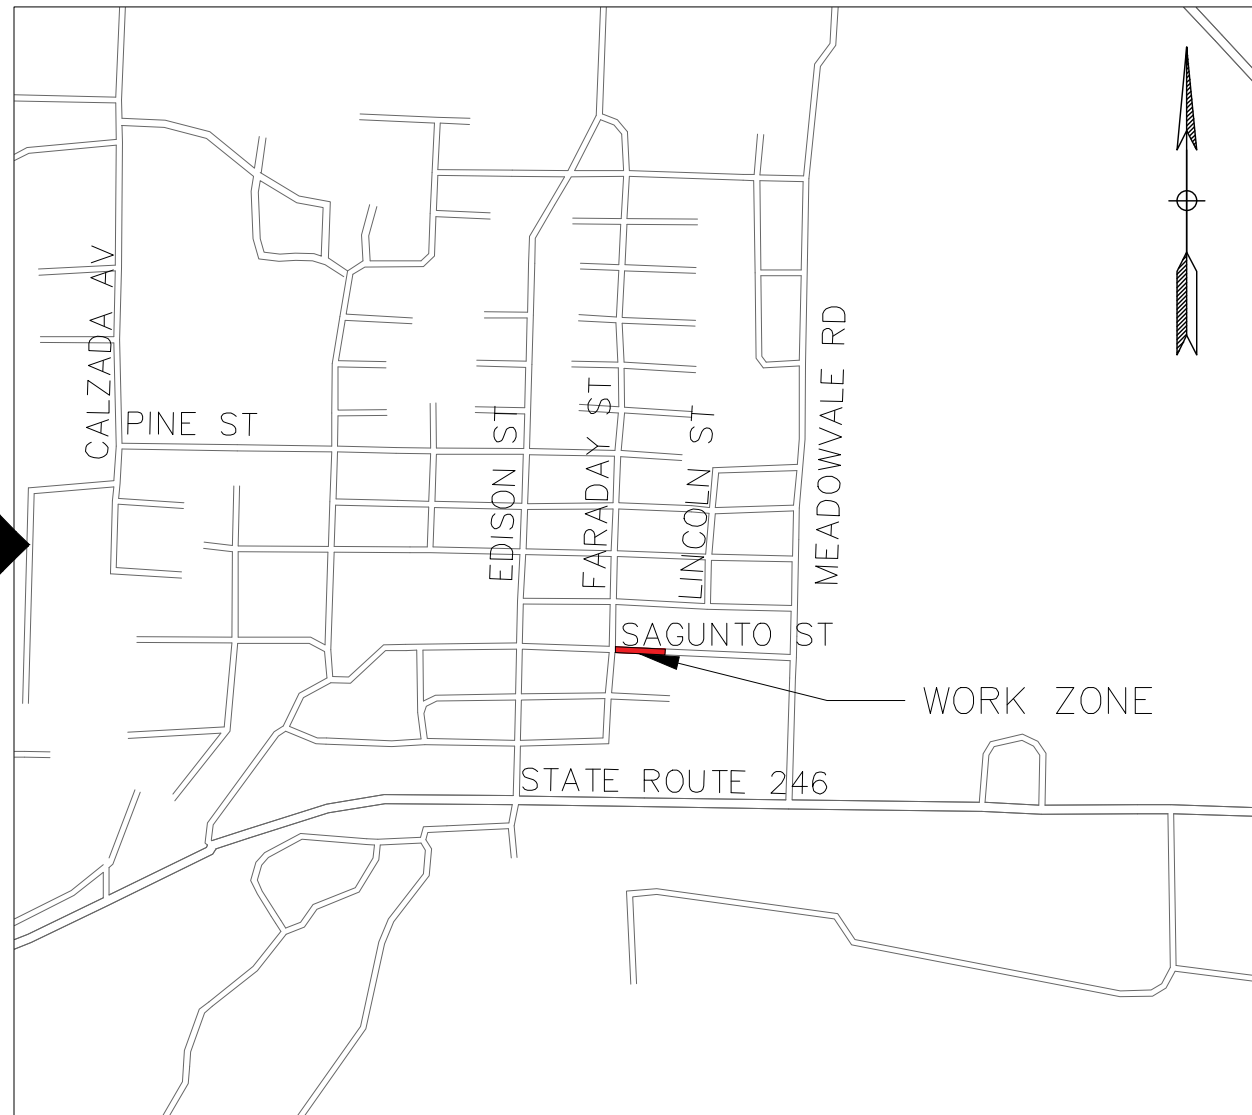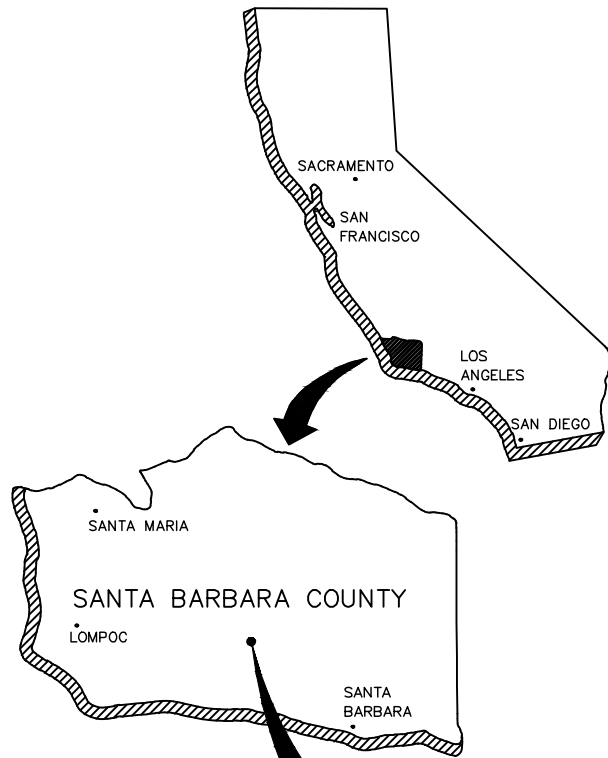

INDEX TO SHEETS

PAGE	SHEET	DESCRIPTION
1	TS	TITLE SHEET
2	D-1	DEMOLITION
3	L-1	LAYOUT
4	CD-1	CONSTRUCTION DETAILS
5	SP-1	STRIPING PLAN



NOTE:
IT SHALL BE THE RESPONSIBILITY OF THE CONTRACTOR TO WORK WITH THE LOCAL UTILITY COMPANIES TO LOCATE ALL UNDERGROUND UTILITY SERVICE LINES WITHIN THE PROJECT LIMITS. CALL UNDERGROUND SERVICE ALERT AT (800) 422-4133 OR 811 A MINIMUM OF TWO WORKING DAYS PRIOR TO ANY EXCAVATION WORK.

TITLE SHEET
TS

CONSTRUCTION STARTED:		DocuSigned by: <i>Hammer Lazaro</i> 3/30/23 PROJECT ENGINEER: _____ DATE
CONSTRUCTION COMPLETED:		
RECORD DRAWING APPROVED BY:		6FC80D7A4EA8410... _____ DATE
SURVEY CHECKED BY:		



COUNTY OF SANTA BARBARA
DEPARTMENT OF PUBLIC WORKS
TRANSPORTATION DIVISION

DESIGN BY: H. LAZARO	CHECKED BY: B. SCHMIDT
DRAWN BY: H. LAZARO	CONSTRUCTABILITY REVIEW BY:

SCALE NTS	PROJECT NO. 862431
--------------	-----------------------

SAGUNTO ST
SIDEWALK INFILL

SHEET NO. 1 OF 5
FILE NO.

FOR REDUCED PLANS ORIGINAL SCALE IN INCHES 0 1 2 3

DISREGARD PRINTS BEARING EARLIER REVISION DATES → REVISION DATES (PRELIMINARY STAGE ONLY)

C:\water\pww01\Group\Transportation\Engineering\Asset Management\Projects\SEGUNTO\Sagunto S_BSt.dwg, Title, Mar 23, 2023 10:22am, lazaro

COUNTY OF SANTA BARBARA
DEPARTMENT OF PUBLIC WORKS
TRANSPORTATION DIVISION
SAGUNTO ST SIDEWALK INFILL