


COUNTY OF SANTA BARBARA  
 STATE OF CALIFORNIA  
 DEPARTMENT OF PUBLIC WORKS

19/20 NORTH COUNTY HARDSCAPE  
 ORCUTT

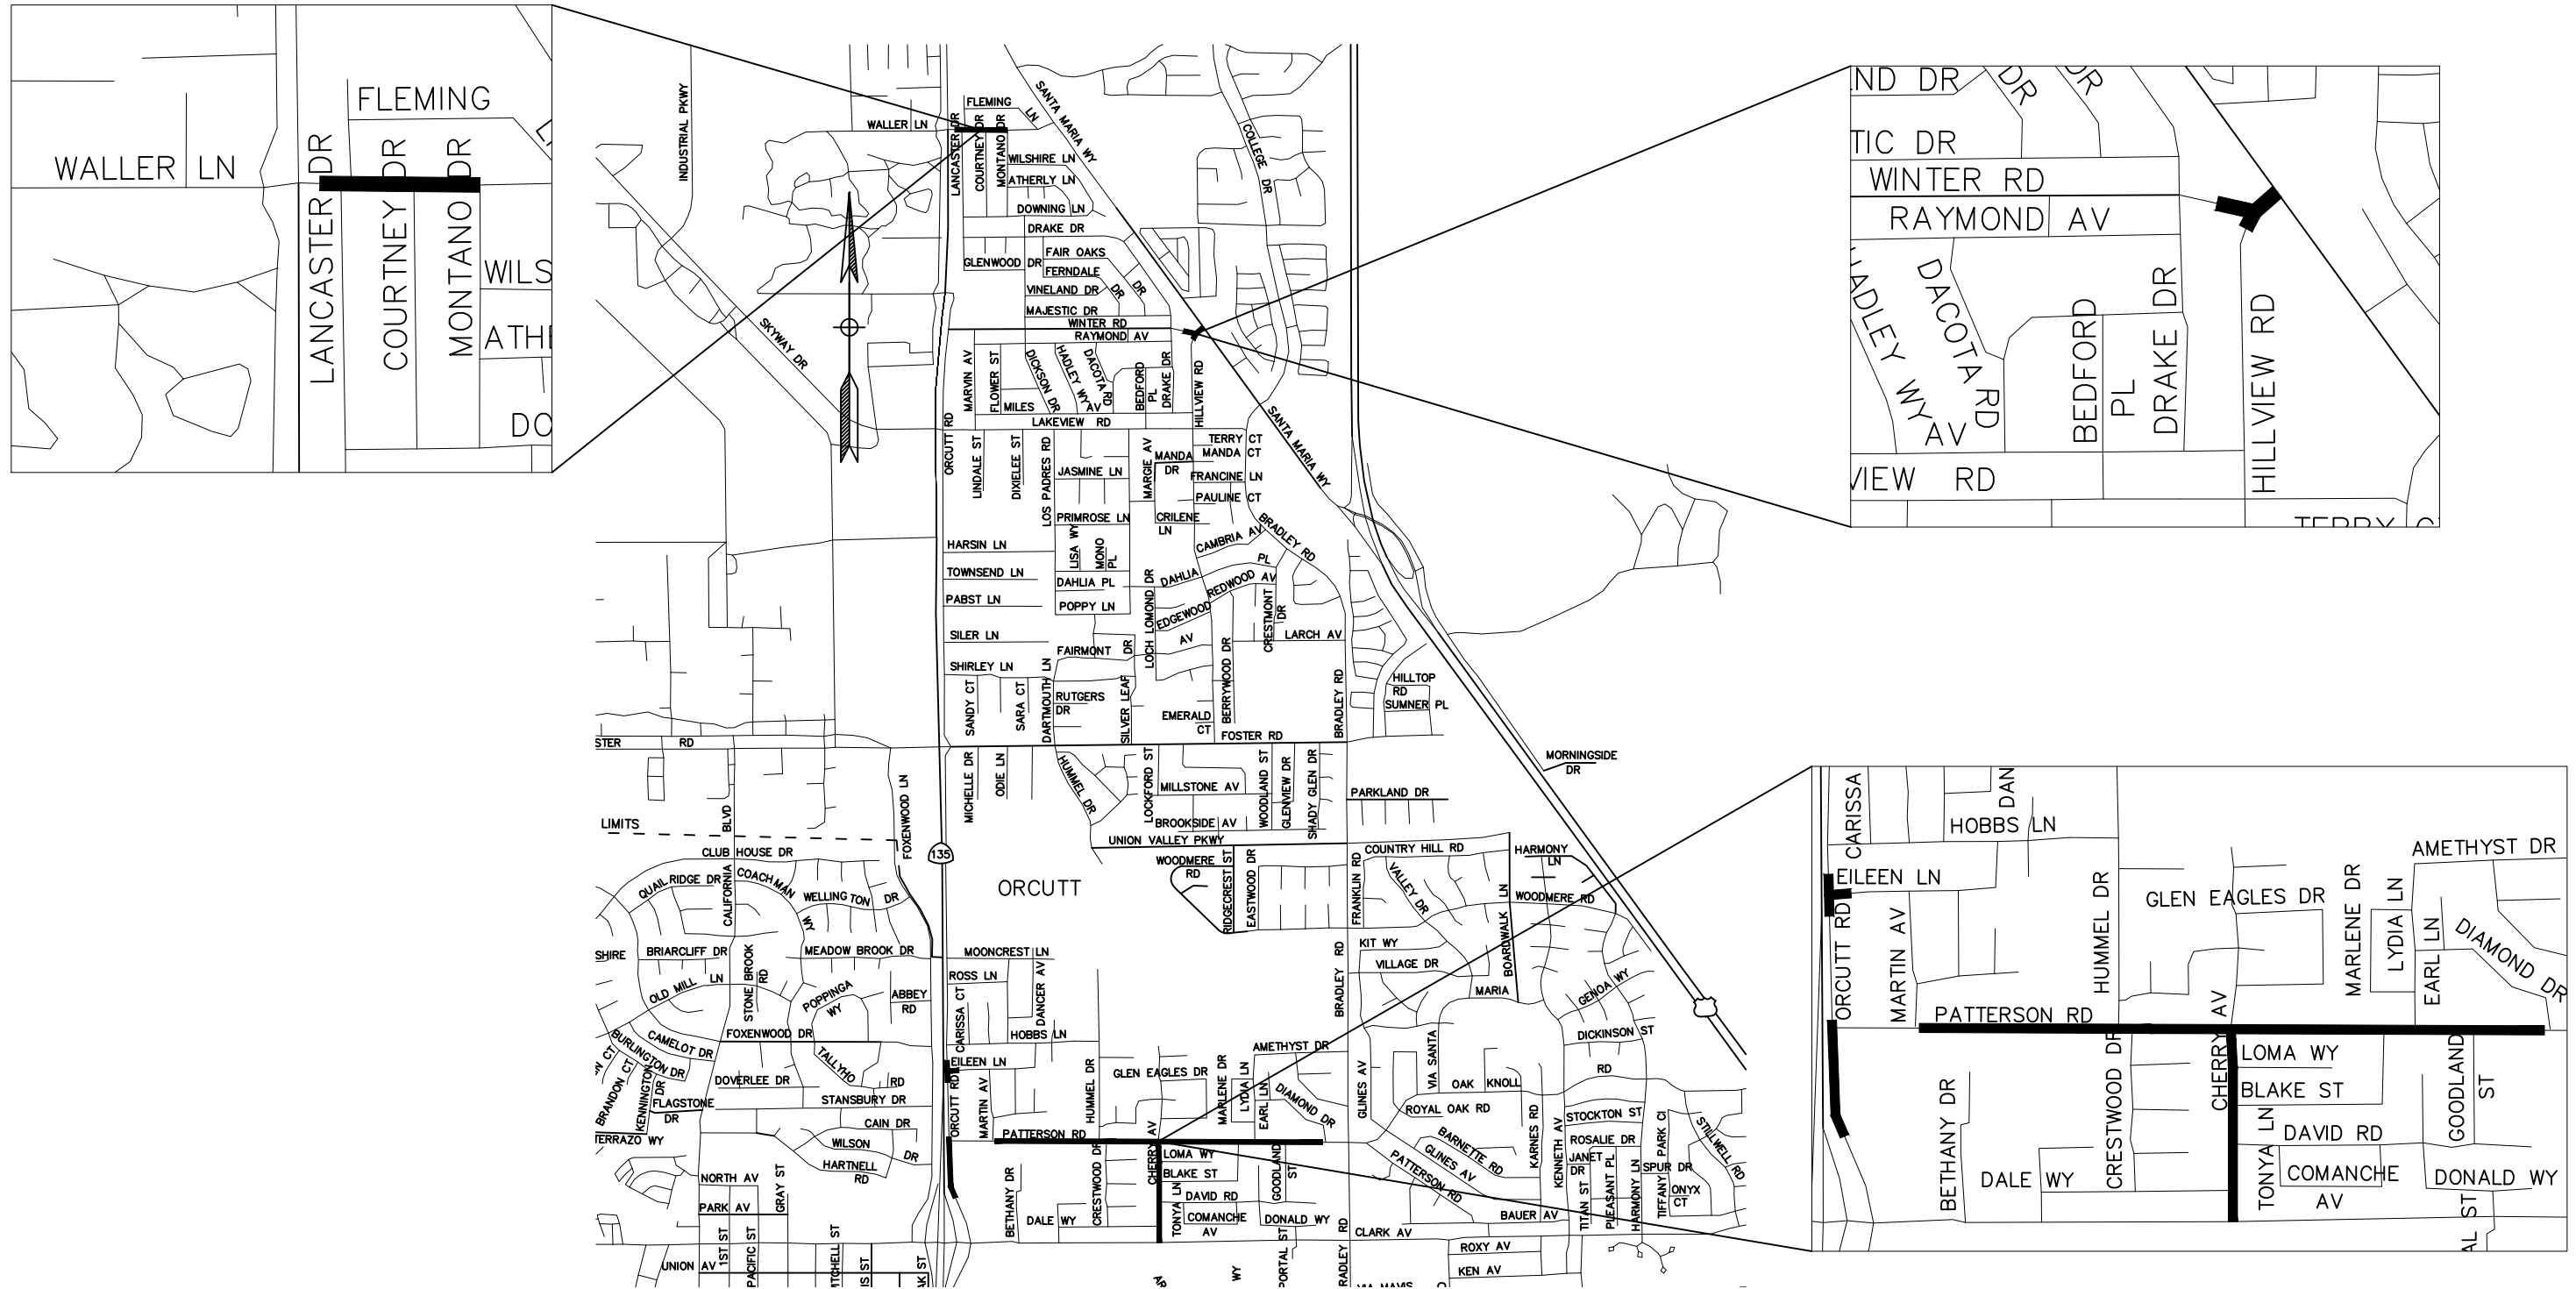

COUNTY OF SANTA BARBARA  
 DEPARTMENT OF PUBLIC WORKS  
 TRANSPORTATION DIVISION  
 ASSET MANAGEMENT

19/20 NORTH COUNTY HARDSCAPE-ORCUTT

DESIGN BY:	CHECKED BY:	SCALE: NTS	SHEET NO. 1 OF 1
DRAWN BY:	PROJECT NO: 820688N		