

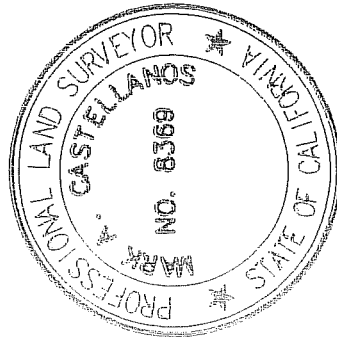


STATE OF CALIFORNIA
(HIGHWAY 101)
JULY 24, 1950
BK. 930, PG. 305

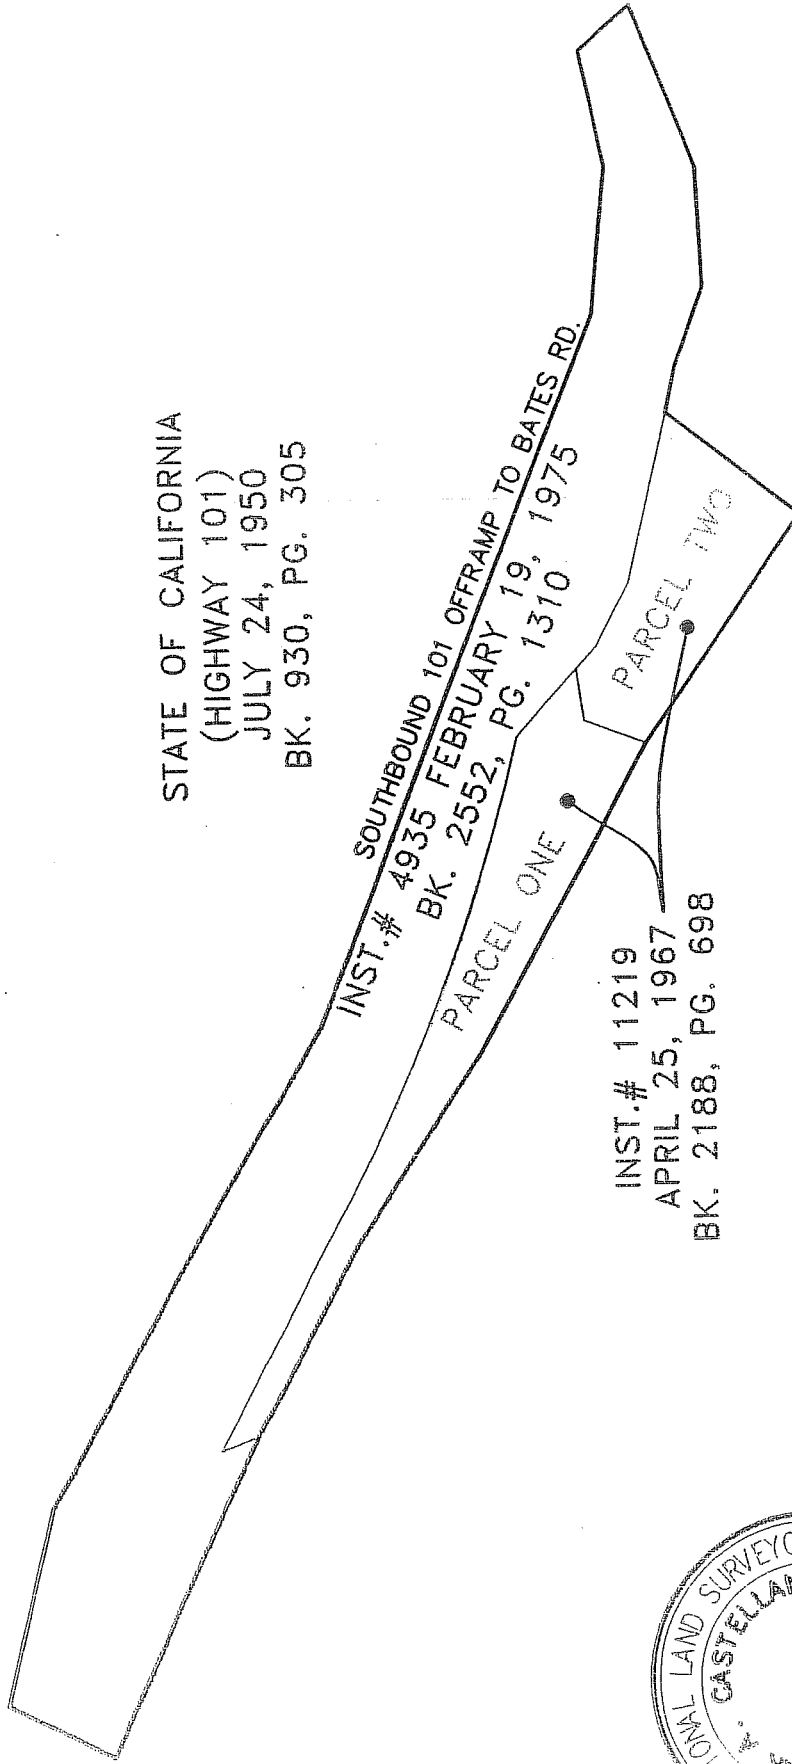

Ma Costa
12/11/12

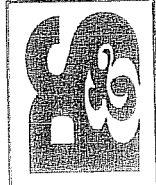

Penfield & Smith
Engineering · Surveying · Planning
· Construction Management ·

111 East Victoria Street, Santa Barbara, CA 93101
Phone: (805) 963-9532 Fax: (805) 966-9801

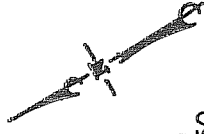
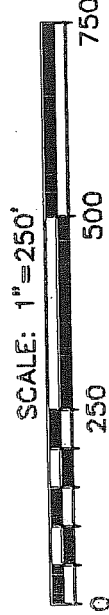


EXHIBIT B
RANCHO EL RINCON
COUNTY OF SANTA BARBARA, CA

PLOT DATE: 12/11/2012 SCALE: 1"=250'

DWG: 16269LEGALS.dwg 16269.40