



COUNTY OF SANTA BARBARA
STATE OF CALIFORNIA
DEPARTMENT OF PUBLIC WORKS

PLANS FOR THE CONSTRUCTION OF
**NORTH AND CENTRAL COUNTY
PAVEMENT REHABILITATION**
IN THE 3RD AND 4TH SUPERVISORIAL
DISTRICTS

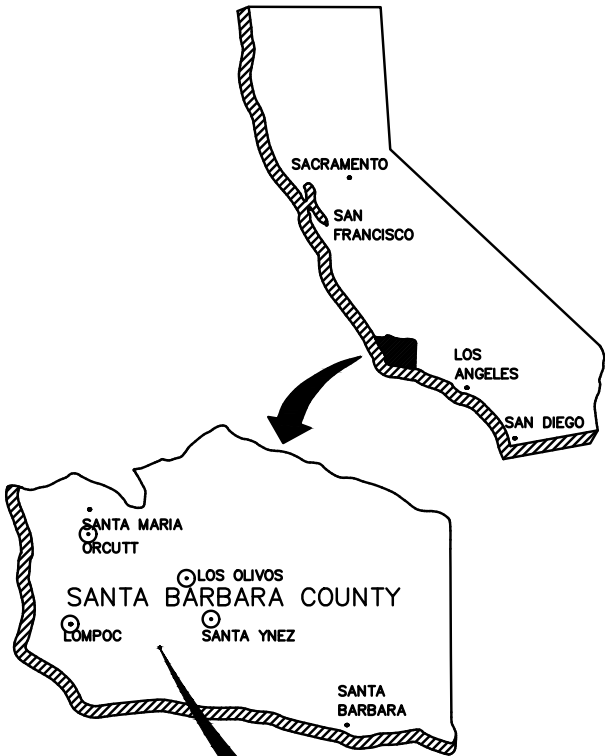

NOTE:
IT SHALL BE THE RESPONSIBILITY OF THE CONTRACTOR TO WORK WITH THE LOCAL UTILITY COMPANIES TO LOCATE ALL UNDERGROUND UTILITY SERVICE LINES WITHIN THE PROJECT LIMITS. CALL UNDERGROUND SERVICE ALERT AT (800) 422-4133 OR 811 A MINIMUM OF TWO WORKING DAYS PRIOR TO ANY EXCAVATION WORK.

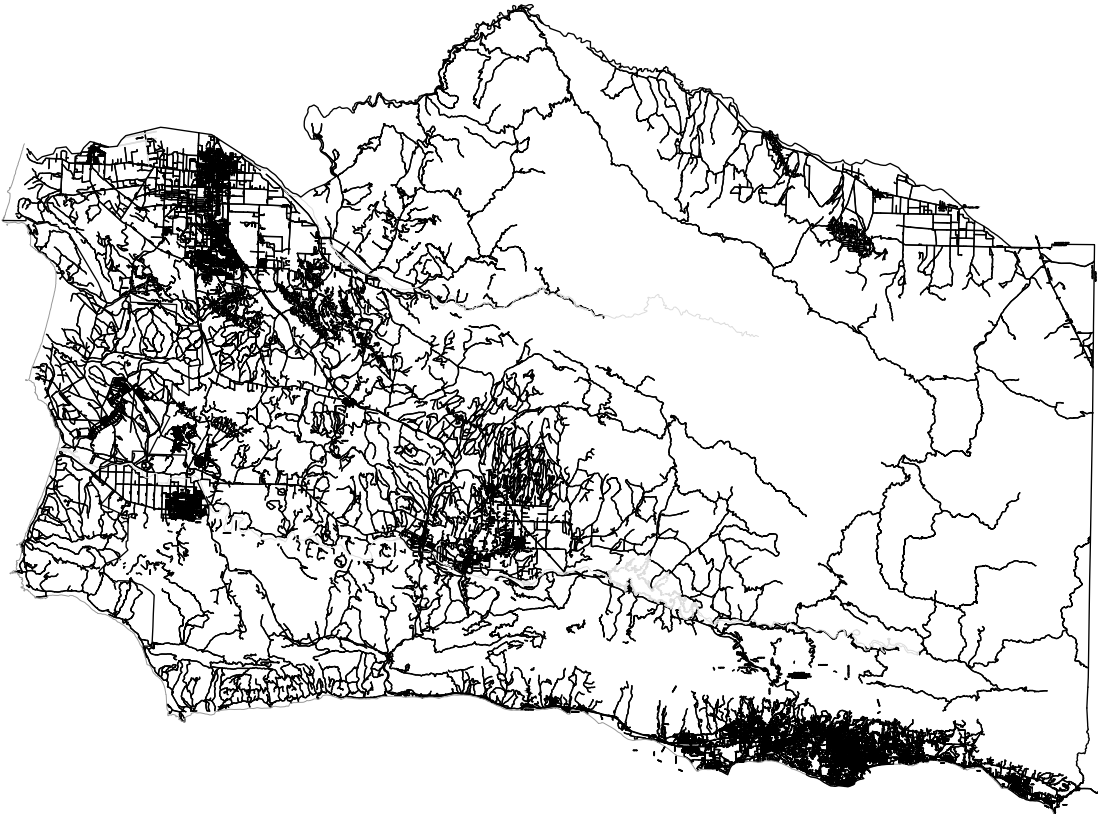

APPROVED - CHAIR FOR THE BOARD OF SUPERVISORS _____ DATE _____

DocuSigned by:
Chris Sneddon 7/17/2025 | 5:25 PM PDT
APPROVED - DIRECTOR OF PUBLIC WORKS _____ DATE _____

DocuSigned by:
Erik Adelman 7/17/2025 | 3:05 PM PDT
APPROVED - RECOMMENDED - ENGINEERING SECTION MANAGER _____ DATE _____

INDEX TO SHEETS

PAGE	SHEET	DESCRIPTION
1	TS	TITLE SHEET
2-6	SD	STANDARD DETAILS
7-34	L	LAYOUT SHEETS
1-2	A	ADDITIVE SHEETS

**TITLE SHEET
TS**

CONSTRUCTION STARTED:		PROJECT ENGINEER:	<i>Erik Adelman</i> 7/17/2025 2:59		COUNTY OF SANTA BARBARA DEPARTMENT OF PUBLIC WORKS TRANSPORTATION DIVISION - ASSET MANAGEMENT	DESIGN BY: E. CRUZ	CHECKED BY: E. ADELMAN	SCALE NTS	PROJECT NO. 820802N	NORTH AND CENTRAL COUNTY PAVEMENT REHABILITATION	SHEET NO. 1 OF 34		
CONSTRUCTION COMPLETED:		RECORD DRAWING APPROVED BY:			DATE		DRAWN BY: C. ZACARIAS	CONSTRUCTABILITY REVIEW BY: J. BROWN				FILE NO.	
DISREGARD PRINTS BEARING EARLIER REVISION DATES											REVISION DATES (PRELIMINARY STAGE ONLY)		
SURVEY CHECKED BY:													

NORTH AND CENTRAL COUNTY
PAVEMENT REHABILITATION

COUNTY OF SANTA BARBARA
DEPARTMENT OF PUBLIC WORKS
TRANSPORTATION DIVISION