

COUNTY OF SANTA BARBARA
STATE OF CALIFORNIA
DEPARTMENT OF PUBLIC WORKS

PLANS FOR THE CONSTRUCTION OF

**THOMAS FIRE DEBRIS FLOW REPAIRS
HOT SPRINGS ROAD - BRIDGE 51C-041
18STM1 - SITE 1E58**

FEDERAL AID PROJECT NO. PR ER-38MO(001)
IN THE FIRST SUPERVISORIAL DISTRICT


APPROVED - CHAIRMAN, BOARD OF SUPERVISORS _____ DATE _____

DocuSigned by: *Scott McGolpin* 3/30/2021 | 2:03 PM PDT

APPROVED - DIRECTOR OF PUBLIC WORKS _____ DATE _____


DocuSigned by: *Walter Rubalcava* 3/30/2021 | 7:20 AM PDT

APPROVAL RECOMMENDED - ENGINEERING SECTION MANAGER _____ DATE _____

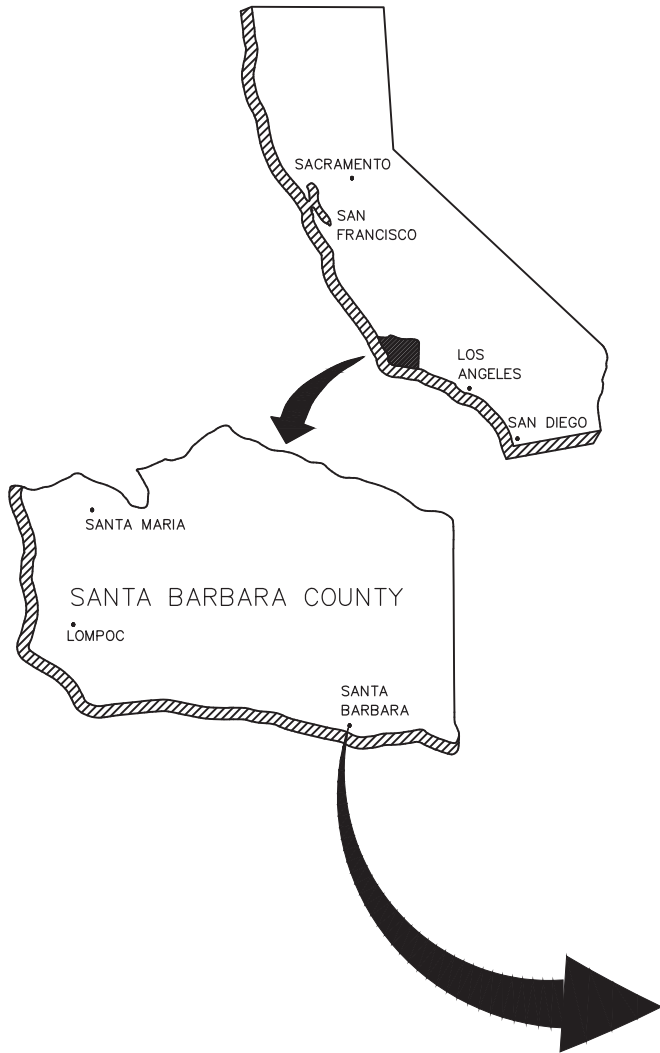

NOTE:
IT SHALL BE THE RESPONSIBILITY OF THE CONTRACTOR TO WORK WITH THE LOCAL UTILITY COMPANIES TO LOCATE ALL UNDERGROUND UTILITY SERVICE LINES WITHIN THE PROJECT LIMITS. CALL UNDERGROUND SERVICE ALERT AT (800) 422-4133 OR 811 MINIMUM OF TWO WORKING DAYS PRIOR TO ANY EXCAVATION WORK.

THE CONTRACTOR SHALL POSSESS THE CLASS (OR CLASSES) OF LICENSE AS SPECIFIED IN THE "NOTICE TO BIDDERS".

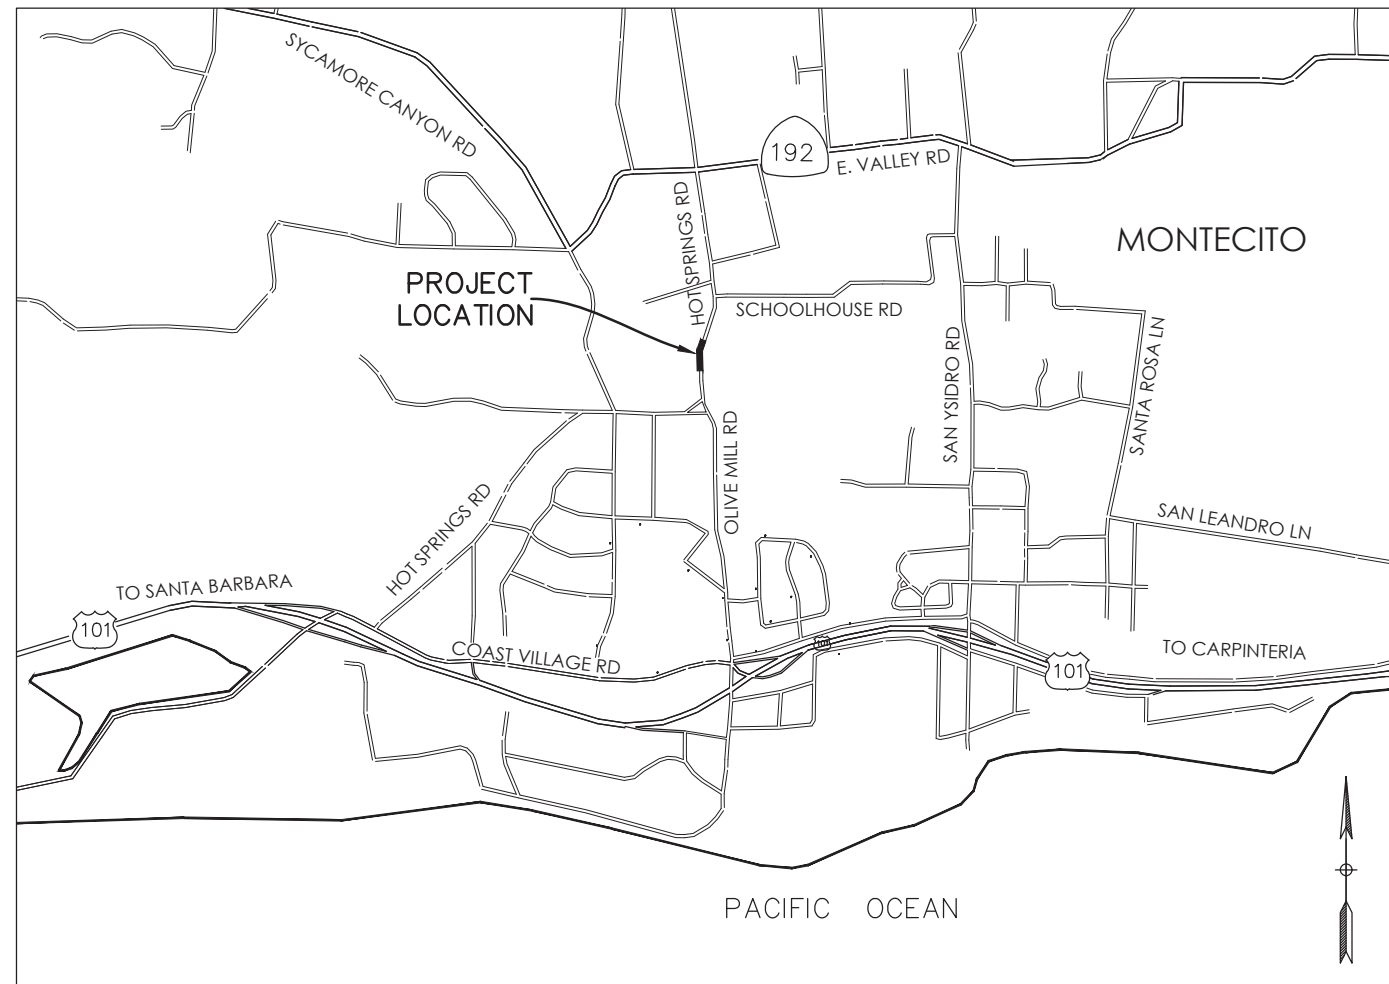

NOT TO SCALE


INDEX TO SHEETS

PAGE	SHEET	DESCRIPTION
1	S1	TITLESHEET
2	S2	DEMOLITION
3	S3	LAYOUT
4	S4	CONSTRUCTION DETAILS
5	S5	CONSTRUCTION DETAILS
6	S6	CONSTRUCTION DETAILS

INDEX TO STD DETAILS AND PLANS

- B11-62: CONCRETE BARRIER TYPE 80SW
- P7: DOWEL BAR RETROFIT
- RSP A77Q1: MIDWEST GUARDRAIL SYSTEM TYPICAL LAYOUT FOR STRUCTURE APPROACH
- A77N4: MIDWEST GUARDRAIL SYSTEM TYPICAL RAILING DELINEATION AND DIKE POSITIONING DETAILS
- A77U4: MIDWEST GUARDRAIL SYSTEM TRANSITION RAILING (TYPE WB-31)
- A77V1: MIDWEST GUARDRAIL SYSTEM CONNECTIONS TO BRIDGE RAILING WITH SIDEWALKS DETAILS NO.1
- A77V2: MIDWEST GUARDRAIL SYSTEM CONNECTIONS TO BRIDGE RAILINGS WITH SIDEWALKS DETAILS NO.2
- A87B: HOT MIX ASPHALT DIKES

18108P - BR 041 Hot Springs Road_100%.dwg. Thu, 25 Mar 2021 - 11:35am. a.garcia

CONSTRUCTION STARTED:		PROJECT ENGINEER: <i>Steven Manuel</i>	COUNTY OF SANTA BARBARA DEPARTMENT OF PUBLIC WORKS TRANSPORTATION DIVISION	DESIGN BY: ALMA D GARCIA	CHECKED BY: STEVEN MANUEL	SCALE NTS	PROJECT NO. 18108P	THOMAS FIRE DEBRIS FLOW HOT SPRINGS ROAD 51C-41 18STM1 - SITE 1E58	SHEET NO. 1 OF 6
CONSTRUCTION COMPLETED:		DATE 3/29/2021		DRAWN BY: ALMA D GARCIA	CONSTRUCTABILITY REVIEW BY: PHIL GASTON	DISREGARD PRINTS BEARING EARLIER REVISION DATES		FILE NO.	REVISION DATES (PRELIMINARY STAGE ONLY)
RECORD DRAWING APPROVED BY:			FOR REDUCED PLANS ORIGINAL SCALE IN INCHES	0 1 2 3					
SURVEY CHECKED BY:									

THOMAS FIRE DEBRIS FLOW REPAIRS 18STM1 SITE 1E58
HOT SPRINGS ROAD BRIDGE 51C-041
COUNTY OF SANTA BARBARA
DEPARTMENT OF PUBLIC WORKS
TRANSPORTATION DIVISION