


Project Location Map

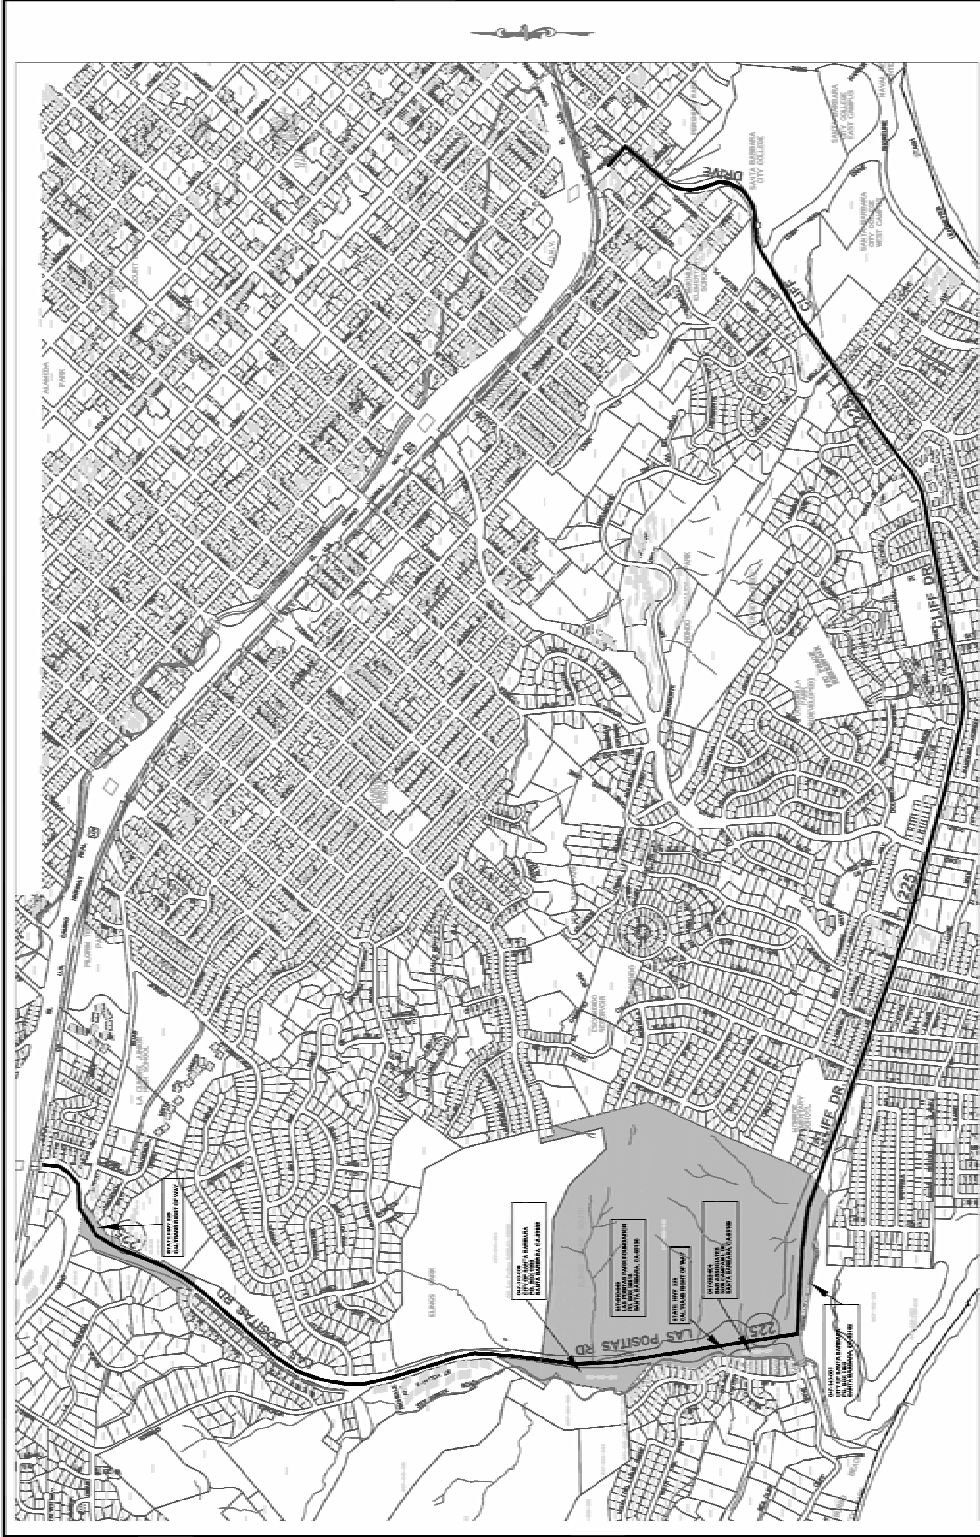

<table border="1" style="width: 100%; border-collapse: collapse;"> <tr> <th style="width: 15%;">NO.</th> <th style="width: 35%;">DESCRIPTION</th> <th style="width: 15%;">LENGTH</th> <th style="width: 15%;">DATE</th> <th style="width: 15%;">BY</th> <th style="width: 10%;">REVISION</th> </tr> <tr> <td> </td> <td> </td> <td> </td> <td> </td> <td> </td> <td> </td> </tr> <tr> <td> </td> <td> </td> <td> </td> <td> </td> <td> </td> <td> </td> </tr> </table>	NO.	DESCRIPTION	LENGTH	DATE	BY	REVISION													<p>SR225 ROUTE OF RELINQUISHMENT</p>	 <p>CITY OF SANTA BARBARA PUBLIC WORKS DEPARTMENT-ENGINEERING DIVISION APPENDIX I</p>	<table border="1" style="width: 100%; border-collapse: collapse;"> <tr> <td style="width: 25%;">SCALE:</td> <td>PROJECT NO.</td> <td>73</td> </tr> <tr> <td>VERT.</td> <td>REV.</td> <td>1 OF 2</td> </tr> <tr> <td>DATE:</td> <td>DATE:</td> <td>DATE:</td> </tr> <tr> <td>AREA NO.:</td> <td>CITY DISTRICT:</td> <td>DATE:</td> </tr> </table>	SCALE:	PROJECT NO.	73	VERT.	REV.	1 OF 2	DATE:	DATE:	DATE:	AREA NO.:	CITY DISTRICT:	DATE:
	NO.	DESCRIPTION	LENGTH	DATE	BY	REVISION																											
SCALE:	PROJECT NO.	73																															
VERT.	REV.	1 OF 2																															
DATE:	DATE:	DATE:																															
AREA NO.:	CITY DISTRICT:	DATE:																															
<p>COUNTY ANNEXATION SR-225 RELINQUISHMENT LAS POSITAS ROAD AND CLIFF DRIVE</p>		<table border="1" style="width: 100%; border-collapse: collapse;"> <tr> <td style="width: 30%;">DATE:</td> <td style="width: 15%;">BY:</td> <td style="width: 15%;">CHECKED:</td> <td style="width: 15%;">DATE:</td> <td style="width: 25%;">PROJECT NUMBER:</td> </tr> <tr> <td> </td> <td> </td> <td> </td> <td> </td> <td> </td> </tr> </table>	DATE:	BY:	CHECKED:	DATE:	PROJECT NUMBER:																										
DATE:	BY:	CHECKED:	DATE:	PROJECT NUMBER:																													
<table border="1" style="width: 100%; border-collapse: collapse;"> <tr> <td style="width: 50%;"> PROPOSED ANNEXATION SR225 ROUTE OF RELINQUISHMENT </td> <td style="width: 50%; text-align: right;"> SR225 ROUTE OF RELINQUISHMENT </td> </tr> </table>					PROPOSED ANNEXATION SR225 ROUTE OF RELINQUISHMENT	SR225 ROUTE OF RELINQUISHMENT																											
PROPOSED ANNEXATION SR225 ROUTE OF RELINQUISHMENT	SR225 ROUTE OF RELINQUISHMENT																																