



COUNTY OF SANTA BARBARA
STATE OF CALIFORNIA
DEPARTMENT OF PUBLIC WORKS

PLANS FOR THE CONSTRUCTION OF
2017 STORM DAMAGE REPAIRS
SAN MARCOS RD MP 1.6
SOLDIER PILE WALL
IN THE SECOND SUPERVISORIAL DISTRICT
COUNTY PROJECT NO. 862401
FEDERAL AID PROJECT NO. ER-32LO(462)

APPROVED - CHAIRMAN, BOARD OF SUPERVISORS _____ DATE _____

Joni Hogen for 1/23/20
APPROVED - DIRECTOR OF PUBLIC WORKS _____ DATE _____

Walter P. Rubelows 1/23/2020
APPROVAL RECOMMENDED - ENGINEERING SECTION MANAGER _____ DATE _____

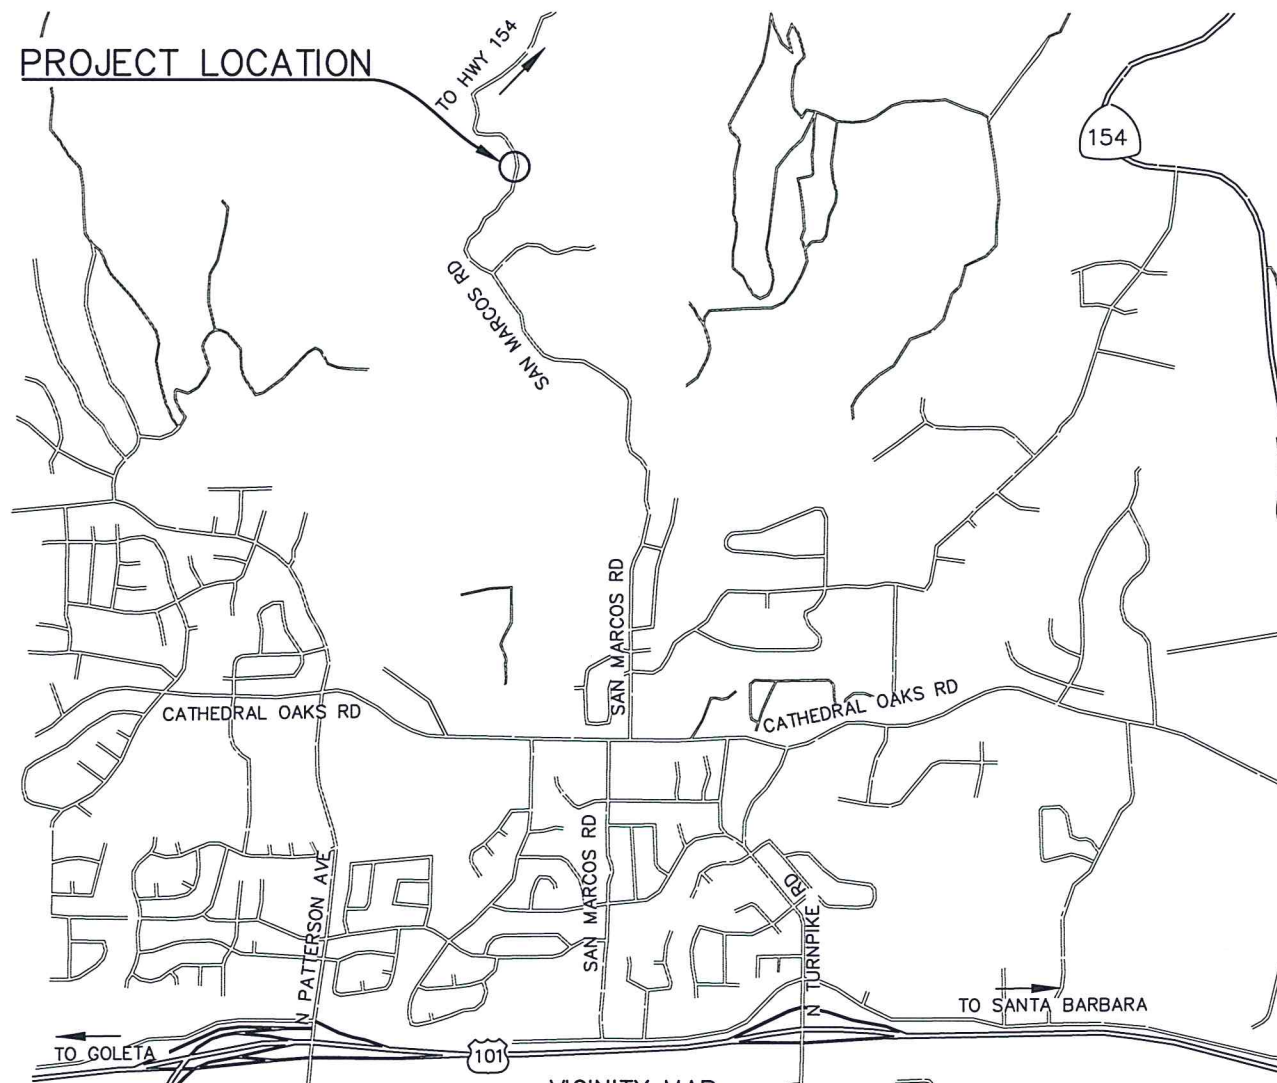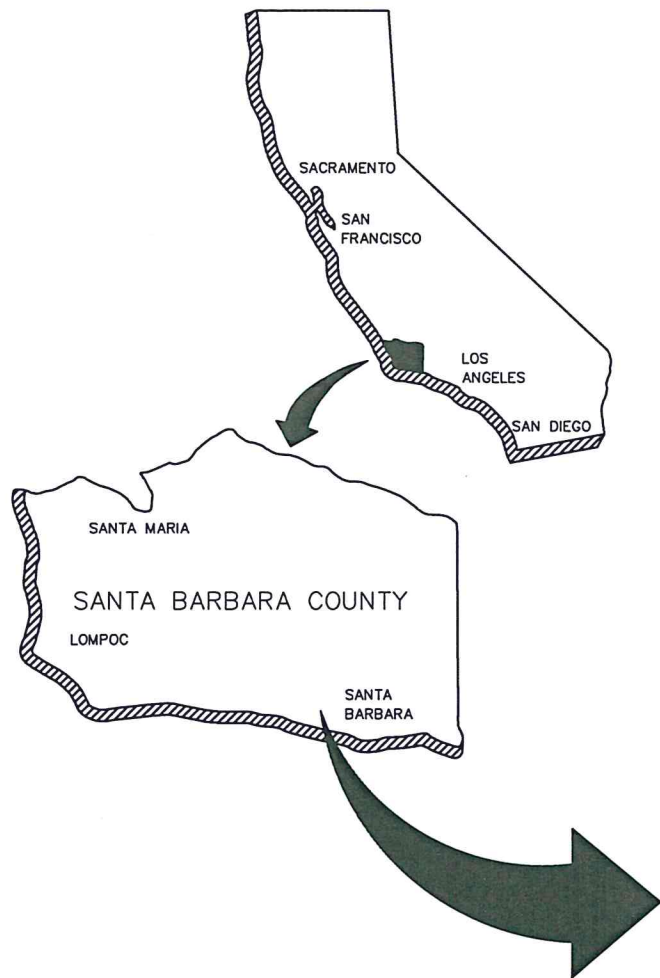

INDEX TO SHEETS

PAGE	SHEET	DESCRIPTION
1	TS	TITLESHEET
2	L-1	LAYOUT
3	P-1	PROFILE
4	C-1	CONSTRUCTION DETAILS



NOTE:
IT SHALL BE THE RESPONSIBILITY OF THE CONTRACTOR TO WORK WITH THE LOCAL UTILITY COMPANIES TO LOCATE ALL UNDERGROUND UTILITY SERVICE LINES WITHIN THE PROJECT LIMITS. CALL UNDERGROUND SERVICE ALERT AT (800) 422-4133 OR 811 A MINIMUM OF TWO WORKING DAYS PRIOR TO ANY EXCAVATION WORK.

CONSTRUCTION STARTED:	PROJECT ENGINEER: <i>[Signature]</i> DATE: 1/23/20		COUNTY OF SANTA BARBARA DEPARTMENT OF PUBLIC WORKS TRANSPORTATION DIVISION	DESIGN BY: S. MANUEL	CHECKED BY: D. ESTORGA	SCALE NTS	PROJECT NO. 862401	2017 STORM DAMAGE REPAIRS SAN MARCOS RD MP 1.6 SOLDIER PILE WALL	SHEET NO. 1 OF 4 FILE NO.
CONSTRUCTION COMPLETED:	RECORD DRAWING APPROVED BY:		FOR REDUCED PLANS ORIGINAL SCALE IN INCHES	0 1 2 3	DRAWN BY: J. HERNANDEZ	CONSTRUCTABILITY REVIEW BY: P. GASTON	DISREGARD PRINTS BEARING EARLIER REVISION DATES		REVISION DATES (PRELIMINARY STAGE ONLY)

G:\Transportation\Projects\862401 San Marcos Road MP 1.6 2002\Design\100 Design\CAD\862401-San Marcos 1.6 Design.dwg, TitleSheet.TS, Jan 23, 2020 9:27am, jhernan

COUNTY OF SANTA BARBARA
DEPARTMENT OF PUBLIC WORKS
TRANSPORTATION DIVISION
2017 STORM DAMAGE REPAIRS SAN MARCOS RD MP 1.6 SOLDIER PILE WALL