



COUNTY OF SANTA BARBARA
STATE OF CALIFORNIA
DEPARTMENT OF PUBLIC WORKS

PLANS FOR THE REHABILITATION OF
CONSTELLATION RD
LOMPOC, CA

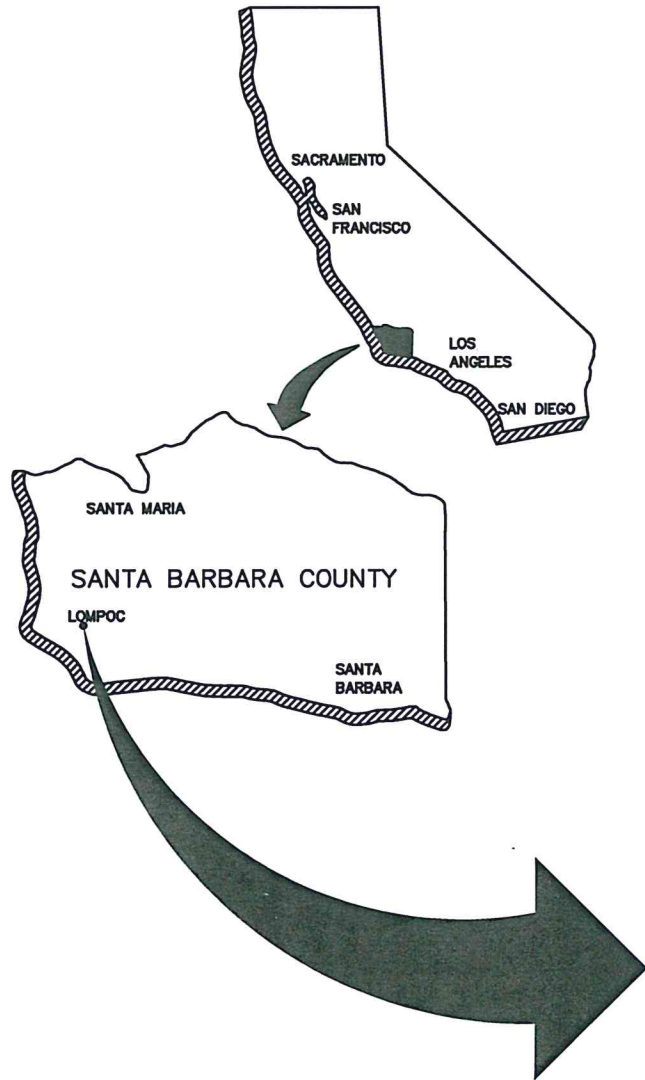

NOTE:
IT SHALL BE THE RESPONSIBILITY OF THE CONTRACTOR TO WORK WITH THE LOCAL UTILITY COMPANIES TO LOCATE ALL UNDERGROUND UTILITY SERVICE LINES WITHIN THE PROJECT LIMITS. CALL UNDERGROUND SERVICE ALERT AT (800) 422-4133 OR 811 A MINIMUM OF TWO WORKING DAYS PRIOR TO ANY EXCAVATION WORK.

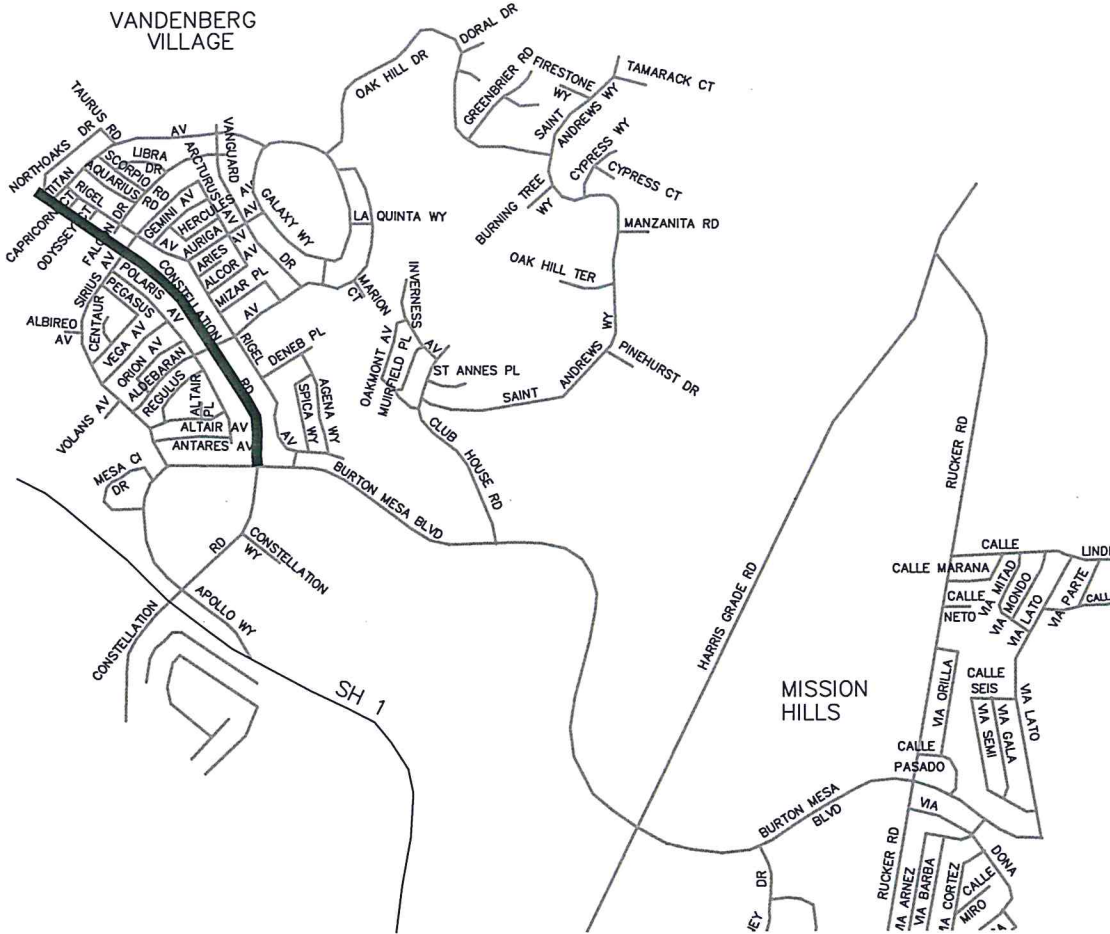

APPROVED - CHAIRMAN, BOARD OF SUPERVISORS _____ DATE _____
 DocuSigned by: Scott McGolpin 11/9/2021 | 1:09 PM PST
 APPROVED - DIRECTOR OF PUBLIC WORKS _____ DATE _____
 DocuSigned by: Walter Rubalcava 8/18/2021 | 11:45 AM PDT
 APPROVAL RECOMMENDED: ENGINEERING SECTION MANAGER _____ DATE _____

INDEX TO SHEETS

PAGE	SHEET	DESCRIPTION
1	TS	TITLESHEET
2	X-1	TYPICAL CROSS SECTION
3	L-1	LAYOUT
4	L-2	LAYOUT

TITLE SHEET
TS

CONSTRUCTION STARTED:	PROJECT ENGINEER: 8/18/2021 <u>Walter Rubalcava</u> DATE		COUNTY OF SANTA BARBARA DEPARTMENT OF PUBLIC WORKS TRANSPORTATION DIVISION	DESIGN BY: M. ESTAJ	CHECKED BY: W. RUBALCAVA	SCALE: NTS	PROJECT NO.: 820773	CONSTELLATION RD REHABILITATION	SHEET NO.: 1 OF 4
CONSTRUCTION COMPLETED:	RECORD DRAWING APPROVED BY: _____ DATE _____			DRAWN BY: D. GONZALEZ	CONSTRUCTABILITY REVIEW BY: B. TRACY	FILE NO.:			
SURVEY CHECKED BY:	2745EDA75D27485...	FOR REDUCED PLANS ORIGINAL SCALE IN INCHES 0 1 2 3		DISREGARD PRINTS BEARING EARLIER REVISION DATES		REVISION DATES (PRELIMINARY STAGE ONLY)			

G:\Transportation\Projects\820773 Constellation Road Rehabilitation\Design\100 Preliminary Engineering\109 Plans\109.1 CAD\2021-07-28 Constellation Rd.dwg, Title, Aug 17, 2021 11:58am, cmorales
 COUNTY OF SANTA BARBARA
 DEPARTMENT OF PUBLIC WORKS
 TRANSPORTATION DIVISION
 CONSTELLATION RD REHABILITATION