



COUNTY OF SANTA BARBARA DEPARTMENT OF PUBLIC WORKS RESOURCE RECOVERY AND WASTE MANAGEMENT DIVISION TAJIGUAS SANITARY LANDFILL 2024 ACCESS ROAD EXTENSION AND SITE IMPROVEMENTS CONSTRUCTION DRAWINGS PROJECT NUMBER 828990

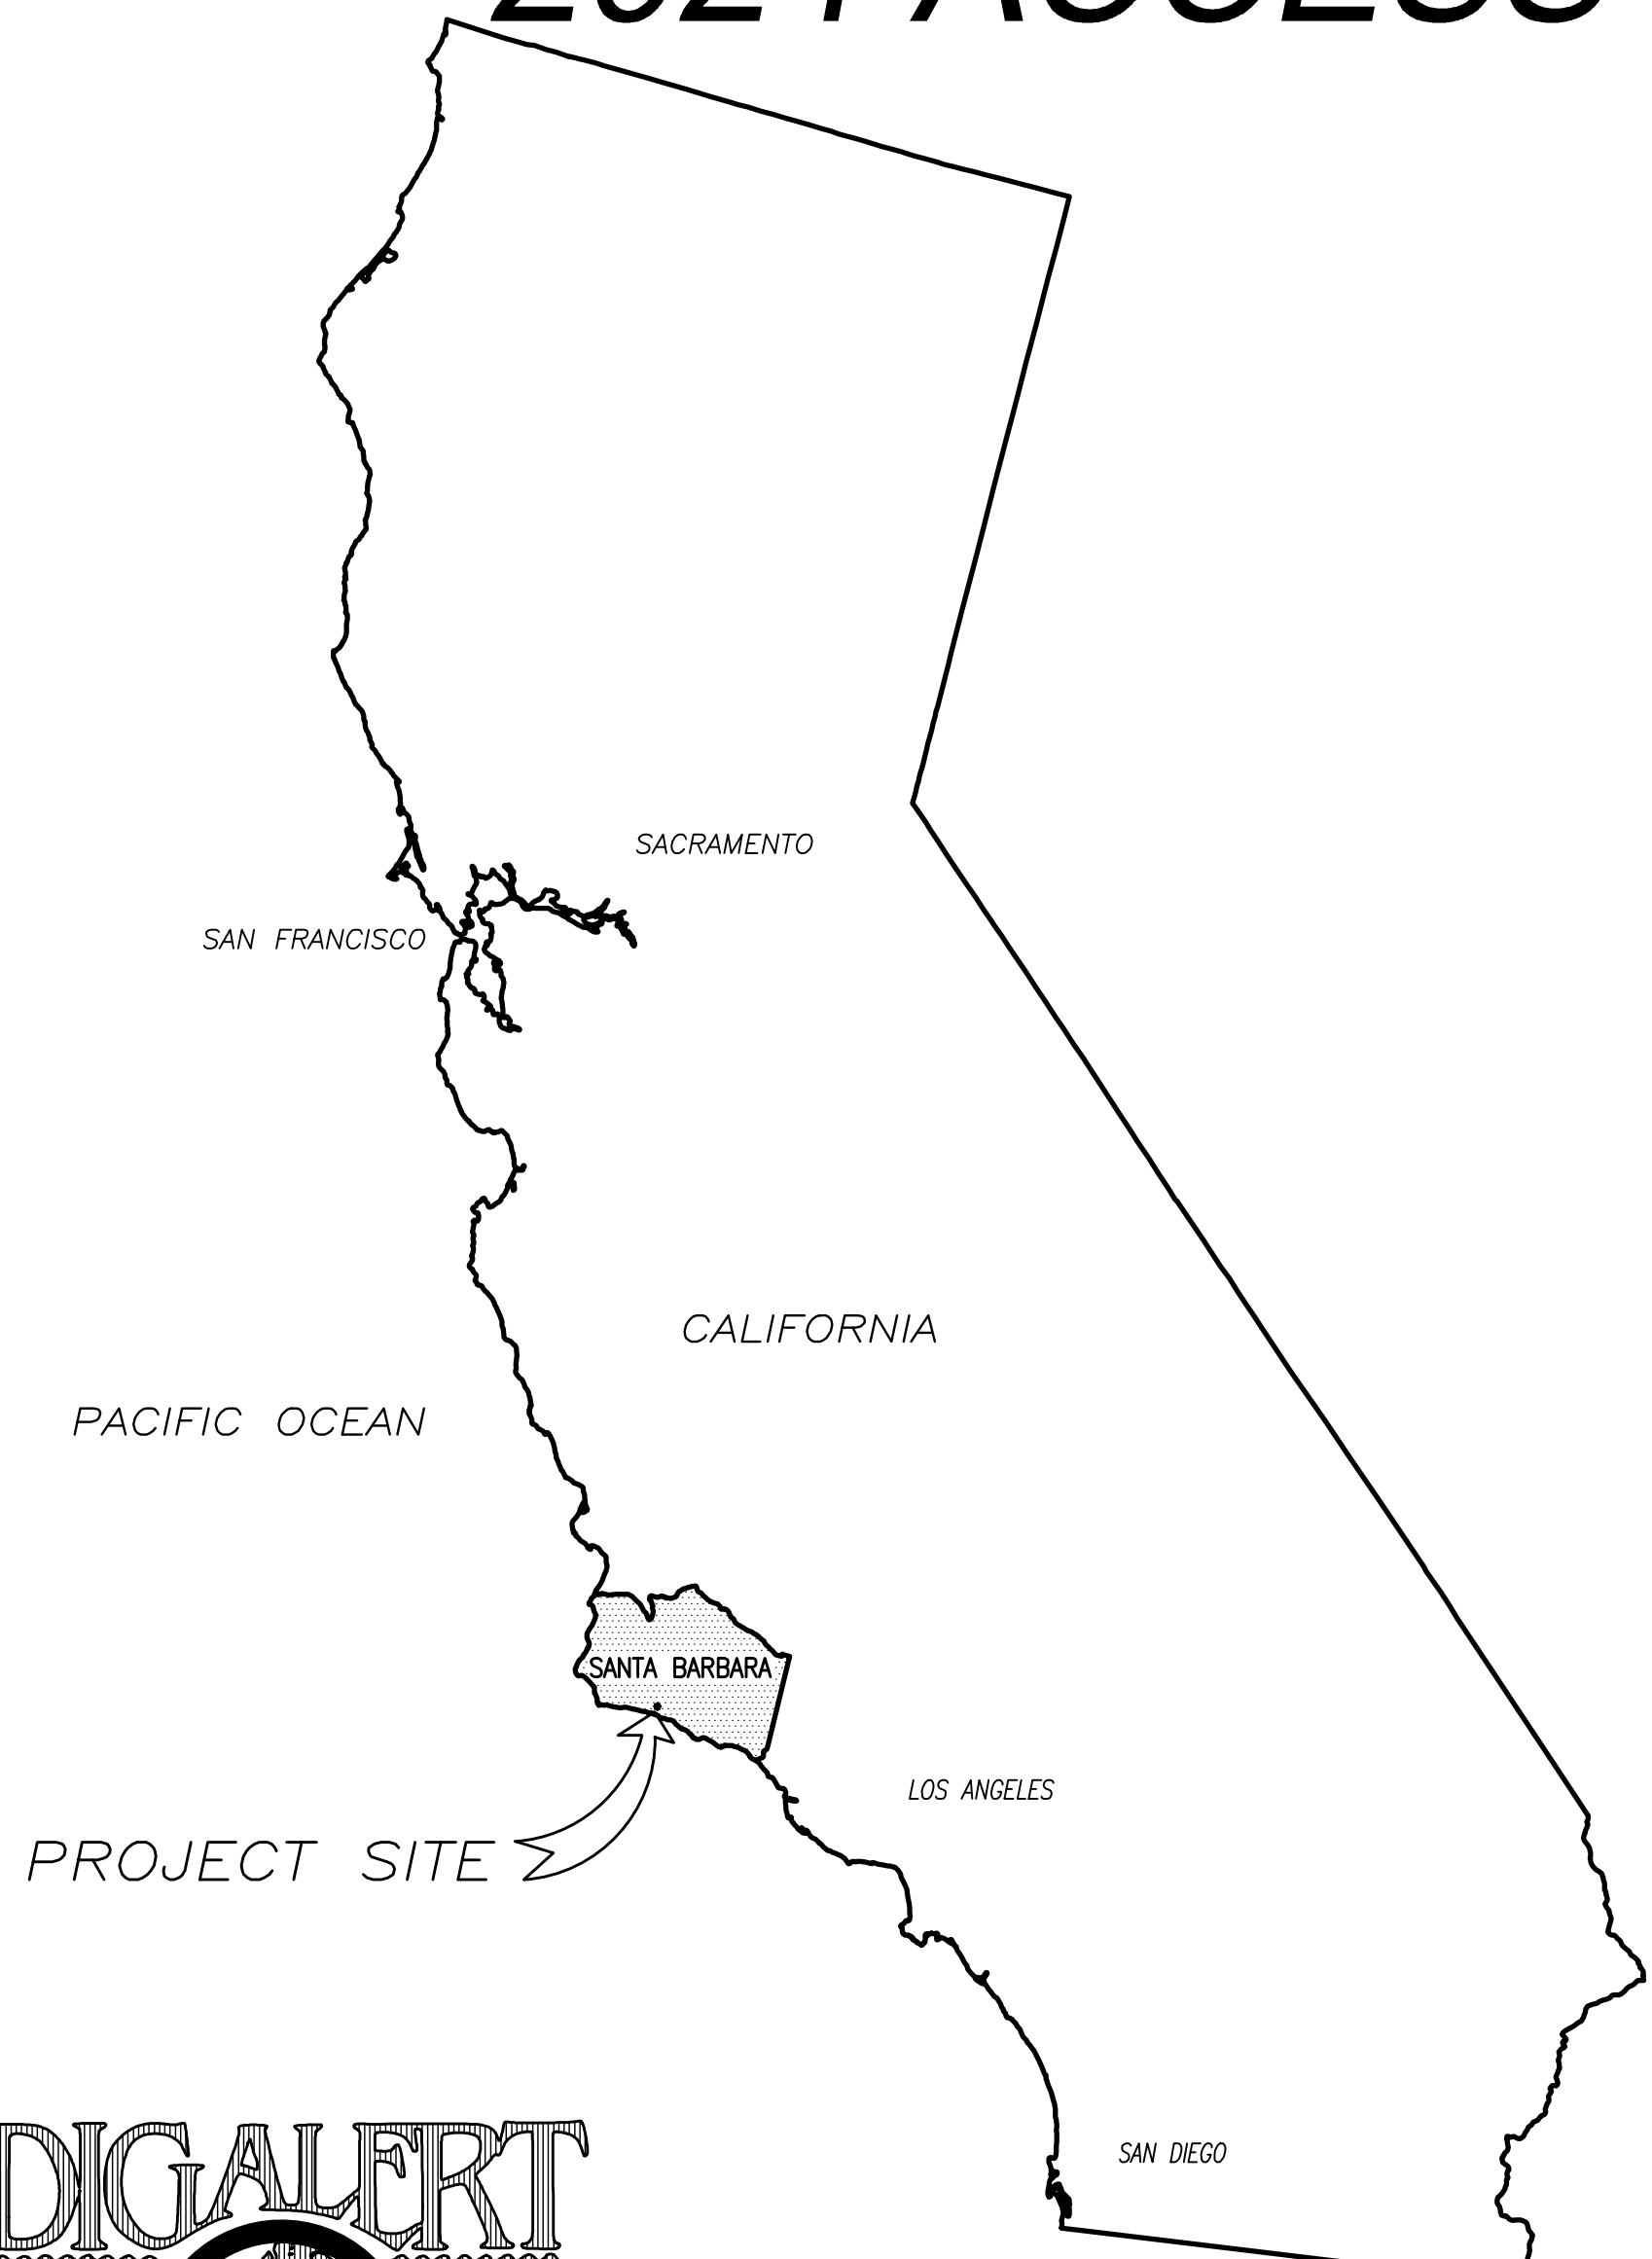

VICINITY MAP
NTS

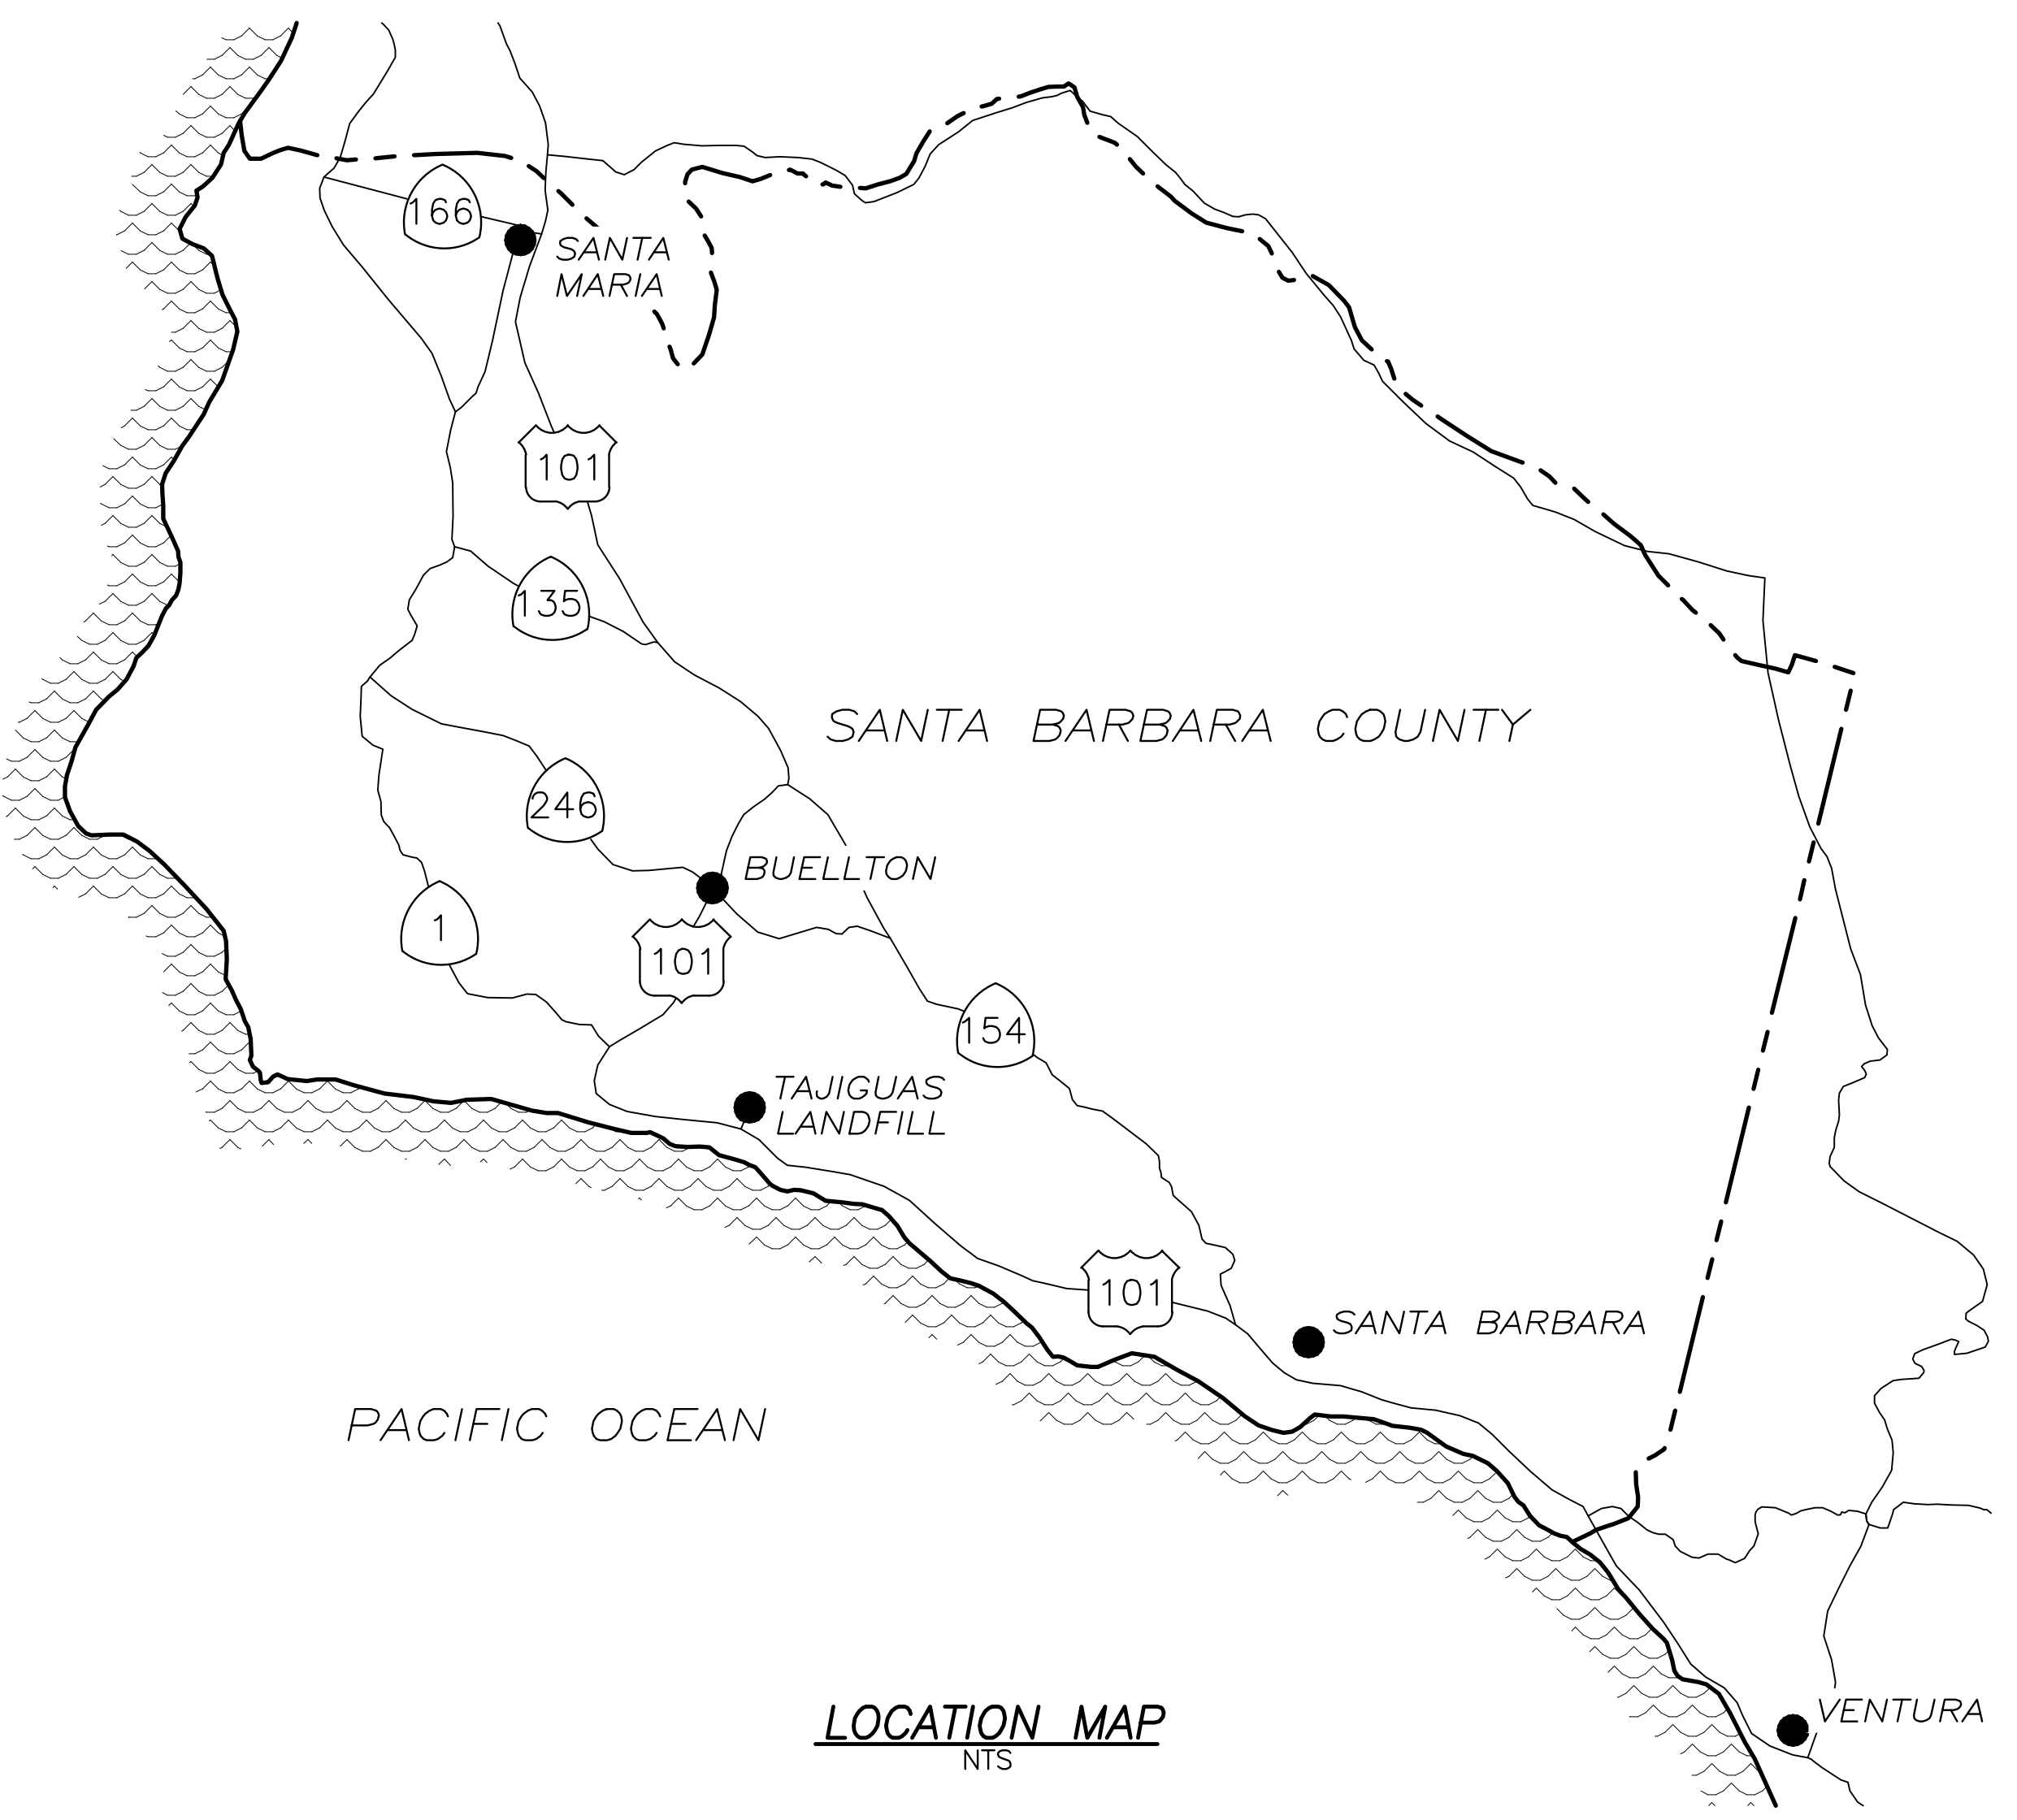

LOCATION MAP
NTS

DRAWING INDEX

<u>SHEET</u>	<u>TITLE</u>
1	TITLE SHEET AND LOCATION MAP
2	SITE MAP AND NOTES
3	ACCESS ROAD DEMOLITION PLAN
4	ACCESS ROAD EXTENSION SUBGRADE PLAN
5	ACCESS ROAD EXTENSION FINISHED SURFACE PLAN
6	ACCESS ROAD IMPROVEMENTS PLAN
7	DETAIL SHEET D1

DIGALERT
DIAL BEFORE YOU DIG
TWO WORKING DAYS BEFORE YOU DIG
811
A PUBLIC SERVICE BY UNDERGROUND SERVICE ALERT

APPROVED - CHAIR, BOARD OF SUPERVISORS _____ DATE _____
 DocuSigned by: *Chris Swedden*
 APPROVED - DIRECTOR OF PUBLIC WORKS _____ DATE _____

NO.	REVISION DESCRIPTION	DATE
1	ISSUED FOR BID	03/25/24

DocuSigned by: *Marty Wilder*
 APPROVAL RECOMMENDED - DEPUTY DIRECTOR
 3/26/2024 | 5:35 PM PDT
 DATE

DocuSigned by: *[Signature]*
 APPROVAL RECOMMENDED - COUNTY PROJECT MANAGER
 3/26/2024 | 4:03 PM PDT
 DATE

PREPARED BY:
SWT Engineering Civil & Environmental
 800 C SOUTH ROCHESTER AVENUE
 ONTARIO, CALIFORNIA 91761
 REGISTERED PROFESSIONAL ENGINEER
 JEREMY A. BOYD
 C 81230
 CIVIL
 STATE OF CALIFORNIA
 03/25/24
 DATE

RESOURCE RECOVERY AND WASTE MANAGEMENT DIVISION TAJIGUAS SANITARY LANDFILL		
2024 ACCESS ROAD EXTENSION AND SITE IMPROVEMENTS TITLE SHEET AND LOCATION MAP		
DESIGNED BY : JAB	SCALE : AS SHOWN	PROJECT NO: 828990
DRAWN BY : COV/JB	DATE : 03-2024	
CHECKED BY : JAB	DATE : 03-2024	
APPROVED BY : JAB	DATE : 03-2024	SHEET 1 OF 7

PREPARED UNDER THE SUPERVISION OF