



COUNTY OF SANTA BARBARA
STATE OF CALIFORNIA
DEPARTMENT OF PUBLIC WORKS

PLANS FOR THE CONSTRUCTION OF
**STORM DAMAGE REPAIRS ON VARIOUS ROADS
IN MONTECITO FEMA CATEGORY C PROJECT**

E. MOUNTAIN DR, PARK LN, SANTA ISABEL LN, SANTA
ELENA LN, SANTA CLARA WY, SANTO TOMAS LN, AND
SAN BENITO WY

NEAR THE CITY OF SANTA BARBARA, CA

COUNTY PROJECT NO. 18107C
STORM DAMAGE AREAS 1E06, 1E09, AND 1E47

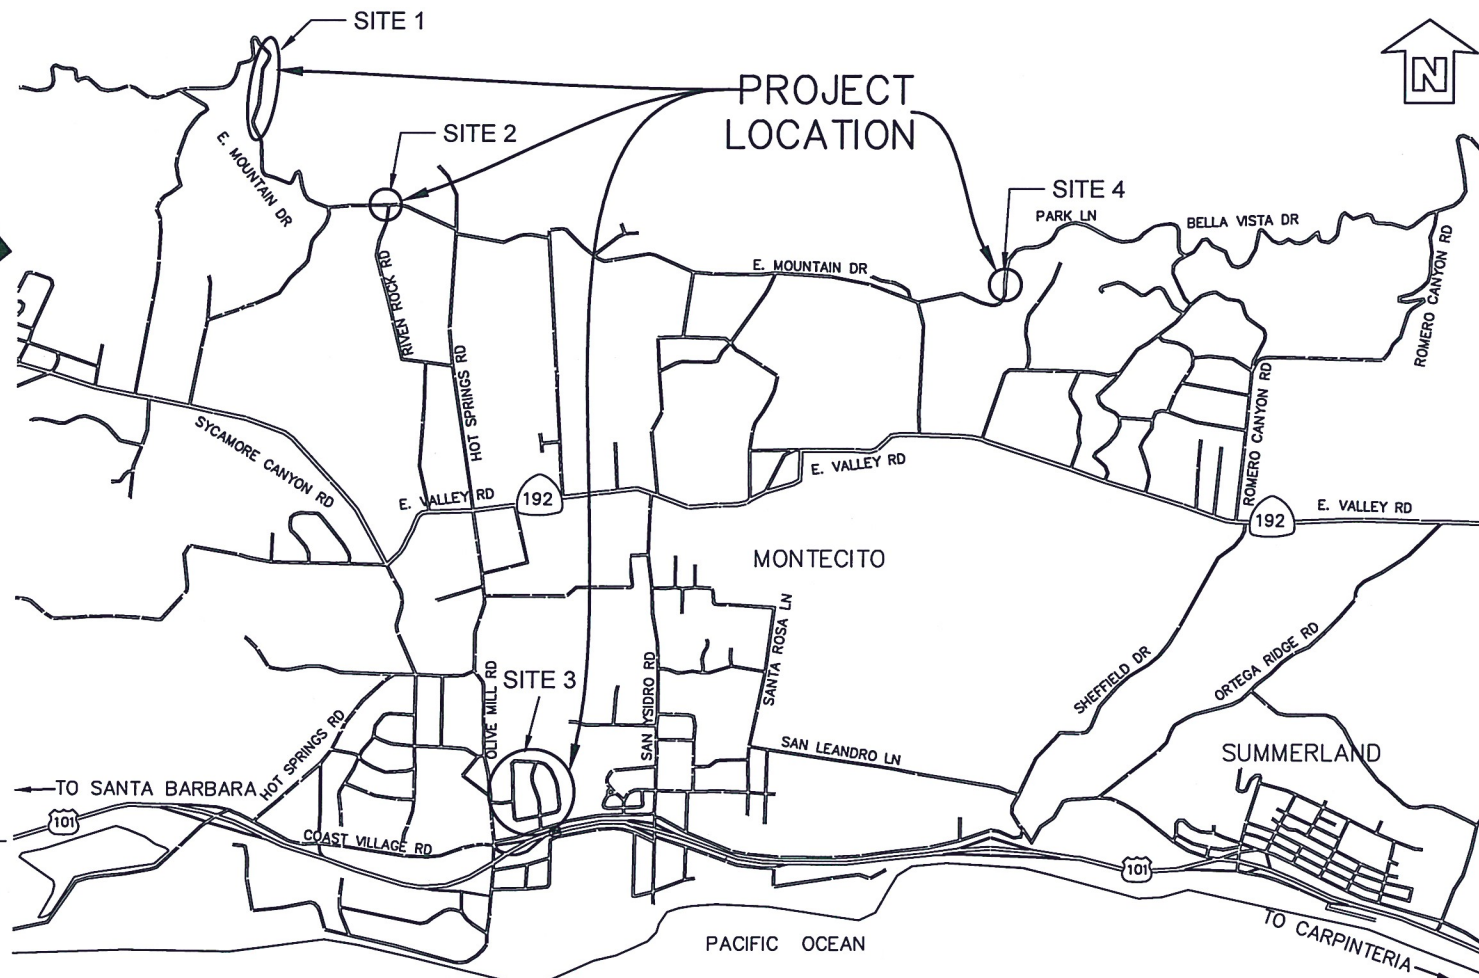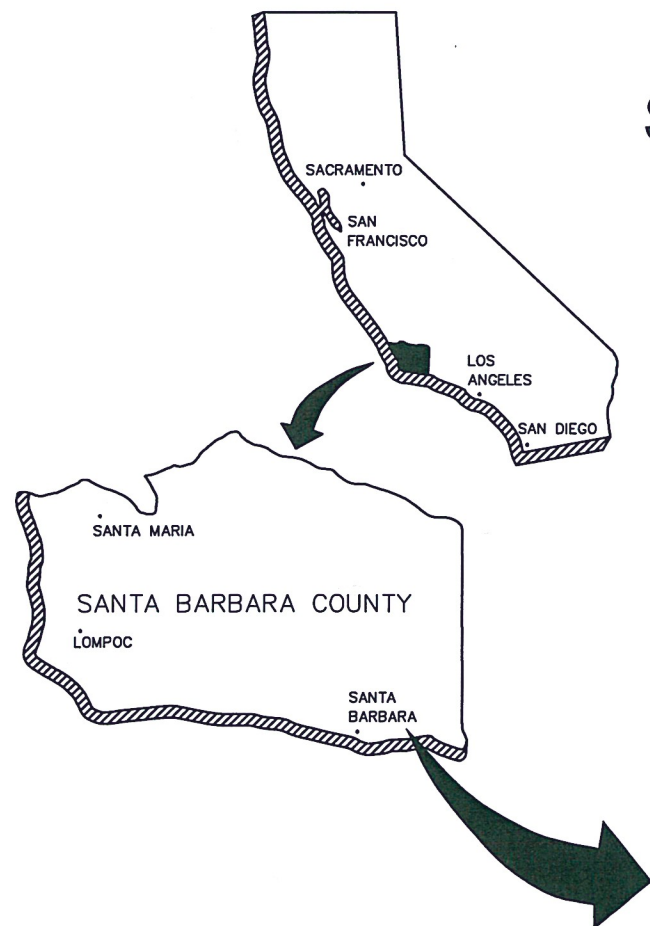

VICINITY MAP
SCALE: NTS

[Signature] 8/13/19
APPROVED - CHAIR, BOARD OF SUPERVISORS DATE

[Signature] 5/28/2019
APPROVED - DIRECTOR OF PUBLIC WORKS DATE

[Signature] 5/28/2019
APPROVAL RECOMMENDED - ENGINEERING SECTION MANAGER DATE

INDEX TO SHEETS

ROADWAY PLANS

SHEET No.	TITLE
1.	TS TITLE SHEET
2.	X-1 TYPICAL CROSS SECTION (SITE 1)
3.	L-1 LAYOUT (SITE 1)
4.	L-2 LAYOUT (SITE 2)
5.	L-3 LAYOUT (SITE 3)
6.	L-4 LAYOUT (SITE 3)
7.	L-5 LAYOUT (SITE 3)
8.	C-1 CONSTRUCTION DETAIL (SITE 1)
9.	C-2 CONSTRUCTION DETAIL (MULT SITES)
10.	C-3 CONSTRUCTION DETAIL (MULT SITES)
11.	C-4 CONSTRUCTION DETAIL (SITE 3)

INDEX TO 2018 STANDARD PLANS

- A24A: PAVEMENT MARKINGS
- A24C: PAVEMENT MARKINGS
- A24D: PAVEMENT MARKINGS
- A24G: PAVEMENT MARKINGS
- A73A: OBJECT MARKER
- A73B: OBJECT MARKER
- A85A: CHAIN LINK FENCE
- A87B: HMA DIKES
- D87D: OVERSIDE DRAINS



NOTE:

IT IS THE RESPONSIBILITY OF THE CONTRACTOR TO WORK WITH THE LOCAL UTILITY COMPANIES TO LOCATE ALL UNDERGROUND UTILITY SERVICE LINES WITHIN THE PROJECT LIMITS PRIOR TO ANY EXCAVATION WORK. UNDERGROUND SERVICE ALERT-SOUTHERN CALIFORNIA (800) 422-4133 OR (800) 227-2600



CONSTRUCTION STARTED:	PROJECT ENGINEER: <i>[Signature]</i> DATE	COUNTY OF SANTA BARBARA DEPARTMENT OF PUBLIC WORKS TRANSPORTATION DIVISION	DESIGN BY: C. DOOLITTLE/ J. HERNANDEZ	CHECKED BY: P. WROBLEWSKI	SCALE	PROJECT NO.	STORM DAMAGE REPAIRS VAR ROADS FEMA CAT C (1E06, 1E09, 1E47)	SHEET NO.
CONSTRUCTION COMPLETED:	RECORD DRAWING APPROVED BY:		DRAWN BY: C. CABRALES	CONSTRUCTABILITY REVIEW BY: P. GASTON	NTS	18107C		1 OF 11
SURVEY CHECKED BY:		FOR REDUCED PLANS ORIGINAL SCALE IN INCHES	0 1 2 3		DISREGARD PRINTS BEARING EARLIER REVISION DATES			REVISION DATES (PRELIMINARY STAGE ONLY)

COUNTY OF SANTA BARBARA
 DEPARTMENT OF PUBLIC WORKS
 TRANSPORTATION DIVISION
**STORM DAMAGE REPAIRS - VARIOUS ROADS FEMA CAT C
 COUNTY PROJECT NO. 18107C (AREAS 1E06, 1E09, AND 1E47)**
 G:\Transportation\18107C VAR RDS CAT C FEMA\CAD FILES\18107C VAR RDS FEMA Titlesheet.dwg, TITLE, May 21, 2019 4:43pm, cdooit