



COUNTY OF SANTA BARBARA
STATE OF CALIFORNIA
DEPARTMENT OF PUBLIC WORKS

PLANS FOR THE CONSTRUCTION OF
FY 25/26 SOUTH AND CENTRAL
COUNTY PAVEMENT REHABILITATION
IN THE 1ST, 2ND AND 3RD SUPERVISORIAL
DISTRICTS

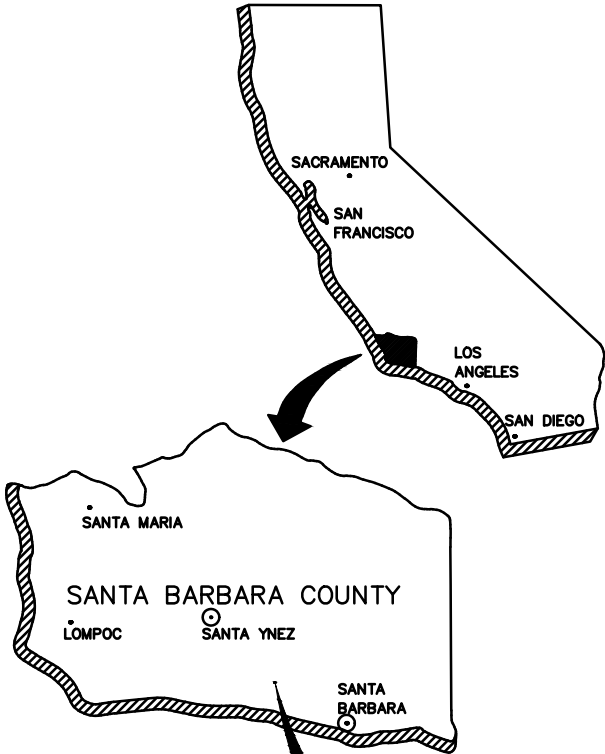

NOTE:
IT SHALL BE THE RESPONSIBILITY OF THE CONTRACTOR TO
WORK WITH THE LOCAL UTILITY COMPANIES TO LOCATE ALL
UNDERGROUND UTILITY SERVICE LINES WITHIN THE PROJECT
LIMITS. CALL UNDERGROUND SERVICE ALERT AT
(800) 422-4133 OR 811 A MINIMUM OF TWO WORKING
DAYS PRIOR TO ANY EXCAVATION WORK.

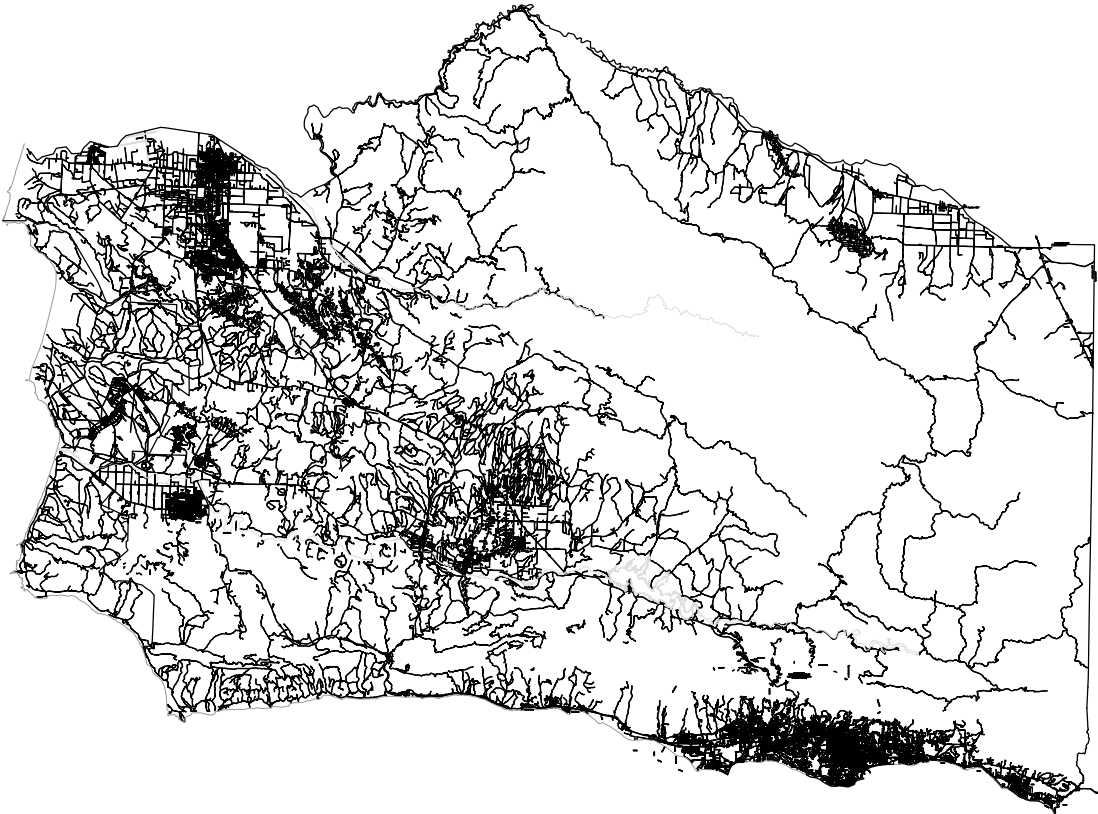

Signed by: *Bob M...* 6/10/2026 | 3:26 PM PDT
9DD6B7A21FC646A...
APPROVED - CHAIR FOR THE BOARD OF SUPERVISORS DATE

DocuSigned by: *Chris Sneddon* 4/10/2026 | 3:26 PM PDT
APPROVED - DIRECTOR OF PUBLIC WORKS DATE

DocuSigned by: *Erik Adelman* 4/10/2026 | 8:31 AM PDT
APPROVAL RECOMMENDED - ENGINEERING SECTION MANAGER DATE

INDEX TO SHEETS

PAGE	SHEET	DESCRIPTION
1	TS	TITLE SHEET
2-7	SD	STANDARD DETAILS
8-41	L	LAYOUT SHEETS

TITLE SHEET
TS

CONSTRUCTION STARTED:		PROJECT ENGINEER:	<i>Erik Adelman</i> 4/10/2026 8:31 AM PDT		COUNTY OF SANTA BARBARA DEPARTMENT OF PUBLIC WORKS TRANSPORTATION DIVISION - ASSET MANAGEMENT	DESIGN BY: E. CRUZ	CHECKED BY: E. ADELMAN	SCALE NTS	PROJECT NO. 820812S	SOUTH AND CENTRAL COUNTY PAVEMENT REHABILITATION	SHEET NO. 1 OF 41
CONSTRUCTION COMPLETED:		RECORD DRAWING APPROVED BY:			DATE		DRAWN BY: C. ZACARIAS	CONSTRUCTABILITY REVIEW BY: J. BROWN			FILE NO.
SURVEY CHECKED BY:											
DISREGARD PRINTS BEARING EARLIER REVISION DATES											REVISION DATES (PRELIMINARY STAGE ONLY)

COUNTY OF SANTA BARBARA
DEPARTMENT OF PUBLIC WORKS
TRANSPORTATION DIVISION
FY 25/26 SOUTH AND CENTRAL COUNTY
PAVEMENT REHABILITATION