



PLANS FOR THE CONSTRUCTION OF
24STM1-3L10 STORM DAMAGE
REPAIRS ON ALISAL RD
ABOUT 6.4 MILES SOUTH OF
STATE HIGHWAY 246
IN THE THIRD SUPERVISORIAL DISTRICT
FEDERAL AID PROJECT NO. ER-15Y3 (012)

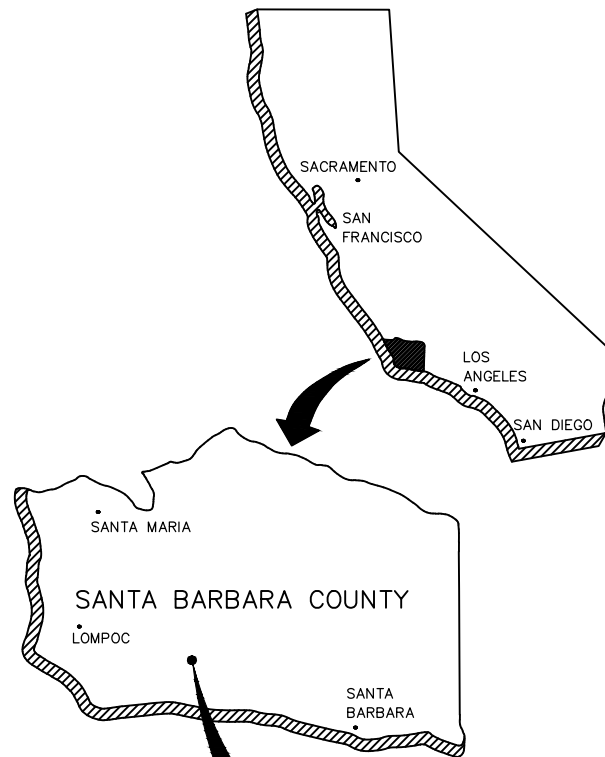

IT SHALL BE THE RESPONSIBILITY OF THE CONTRACTOR TO WORK WITH THE LOCAL UTILITY COMPANIES TO LOCATE ALL UNDERGROUND UTILITY SERVICE LINES WITHIN THE PROJECT LIMITS. CALL UNDERGROUND SERVICE ALERT AT (800) 422-4133 OR 811 A MINIMUM OF TWO WORKING DAYS PRIOR TO ANY EXCAVATION WORK.

THE CONTRACTOR SHALL POSSESS THE CLASS (OR CLASSES) OF LICENSE AS SPECIFIED IN THE "NOTICE TO BIDDERS".

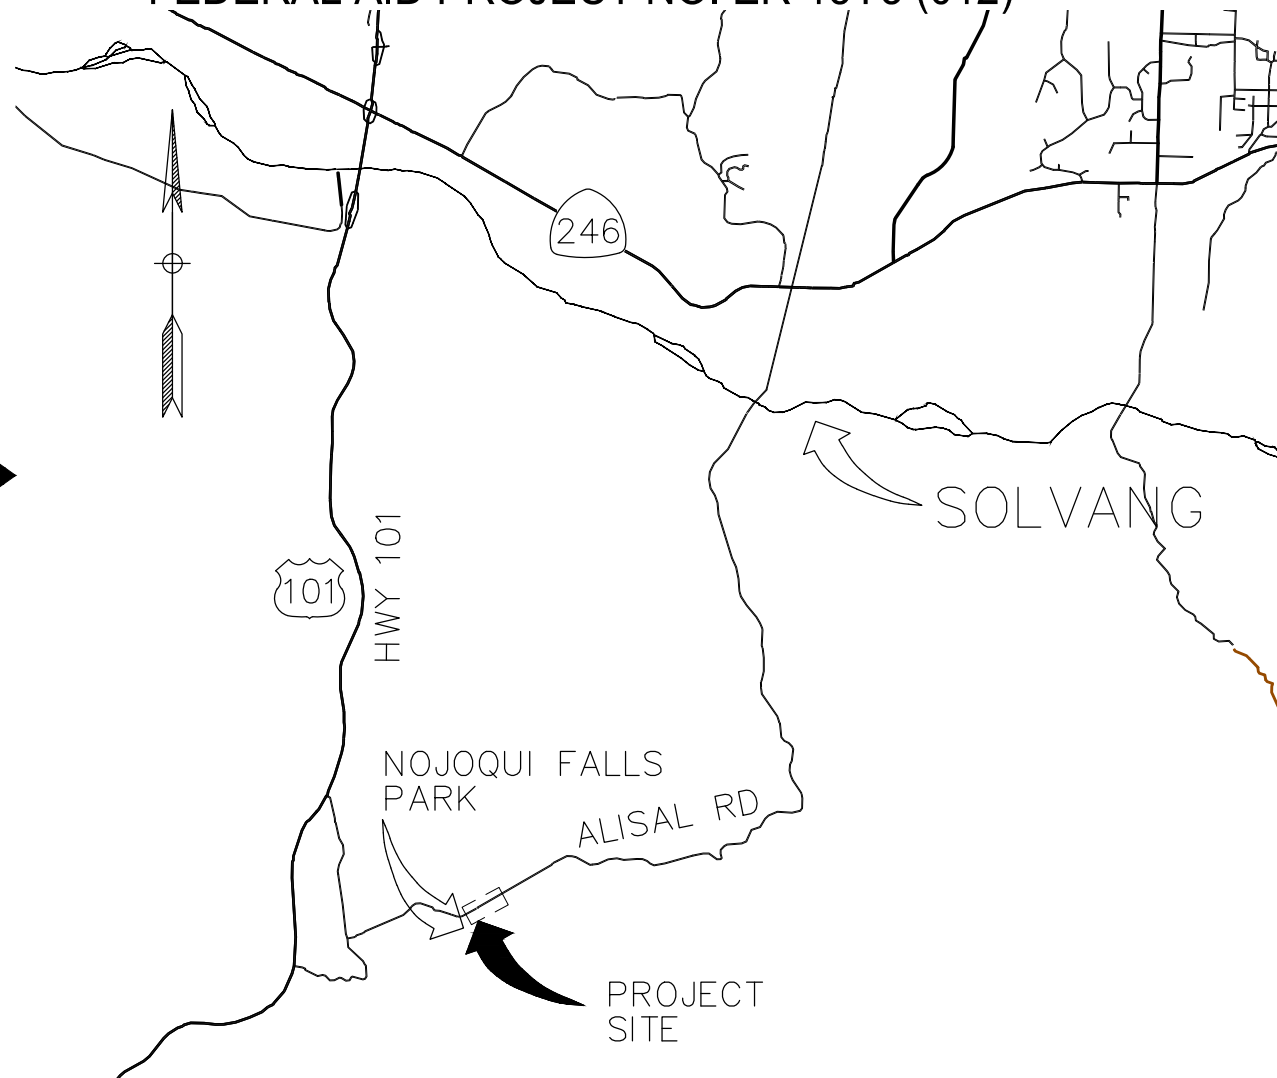

DocuSigned by:
ESAU BLANCO
6/11/2025 | 3:35 PM PDT
APPROVAL RECOMMENDED - ENGINEERING SECTION MANAGER DATE

INDEX TO SHEETS		
PAGE	SHEET	DESCRIPTION
1	TS	TITLESHEET
2	L	LAYOUT
3-4	CD	CONSTRUCTION DETAILS

TITLE SHEET

CONSTRUCTION STARTED:	PROJECT NO. 6/11/2025 12:49 PM PDT		COUNTY OF SANTA BARBARA DEPARTMENT OF PUBLIC WORKS TRANSPORTATION DIVISION	DESIGN BY: J. HERNANDEZ	CHECKED BY: E. BLANCO	SCALE	PROJECT NO.	24STM1-3L10 STORM DAMAGE REPAIRS ON ALISAL RD	SHEET NO. 1 OF 4
CONSTRUCTION COMPLETED:	DATE 12/31/25			DRAWN BY: J. SANTOS	CONSTRUCTABILITY REVIEW BY: B. CLAVIN	NTS	24STM1-3L10		FILE NO.
RECORD DRAWING APPROVED BY:	FE8EB92C15974AD...						DISREGARD PRINTS BEARING EARLIER REVISION DATES →		
SURVEY CHECKED BY:			FOR REDUCED PLANS ORIGINAL SCALE IN INCHES 0 1 2 3	REVISION DATES (PRELIMINARY STAGE ONLY)					

CONSTRUCTION NOTES

- 1
- CONSTRUCT ROADWAY WITH 4" OF HOT MIX ASPHALT OVER 6" CLASS 2 BASE
- 2
- INSTALL 48" REINFORCED CONCRETE PIPE
- 3
- INSTALL CABLE RAILING PER 2024 CALTRANS STANDARD PLAN B11-47, WITH POST POCKET
- 4
- INSTALL 4" SHOULDER BACKING
- 5
- INSTALL ROCK SLOPE PROTECTION, SEE CONSTRUCTION DETAILS FOR ADDITIONAL INFORMATION
- 6
- CONSTRUCT HMA SWALE
- 7
- PROTECT IN PLACE EXISTING TREES
- 8
- NOT USED.
- 9
- CONSTRUCT REINFORCED CONCRETE HEADWALL PER 2024 CALTRANS STANDARD PLAN D89B, STRAIGHT (MODIFIED AS SHOWN)
- 10
- PROTECT EXISTING UTILITY INFRASTRUCTURE
- 11
- REMOVE EXISTING CONCRETE HEADWALLS AND PIPE
- 12
- INSTALL OBJECT MARKER TYPE P (CA), RIGHT PER CA MUTCD STANDARDS
- 13
- INSTALL OBJECT MARKER TYPE L-1 (CA) PER CA MUTCD STANDARDS
- 14
- SLURRY BACKFILL PER COUNTY OF SB ENGINEERING STANDARD DETAIL 2-030

LEGEND

- HOT MIX ASPHALT
- CONCRETE
- SHOULDER BACKING

ABBREVIATIONS:


- CL
- CENTERLINE
- HMA
- HOT MIX ASPHALT

NOTES:

1. ALL STA/OFFSETS REFERENCE TO THE "ALISAL RD" LINE UNLESS OTHERWISE NOTED.

CONTROL POINTS NOTE:


1. CONTROL POINTS MAY BE LOCATED OUTSIDE THE DESIGNATED PROJECT LIMITS. REFER TO PROJECT TOPOGRAPHIC SURVEY ON FILE WITH COUNTY OF SANTA BARBARA PUBLIC WORKS.

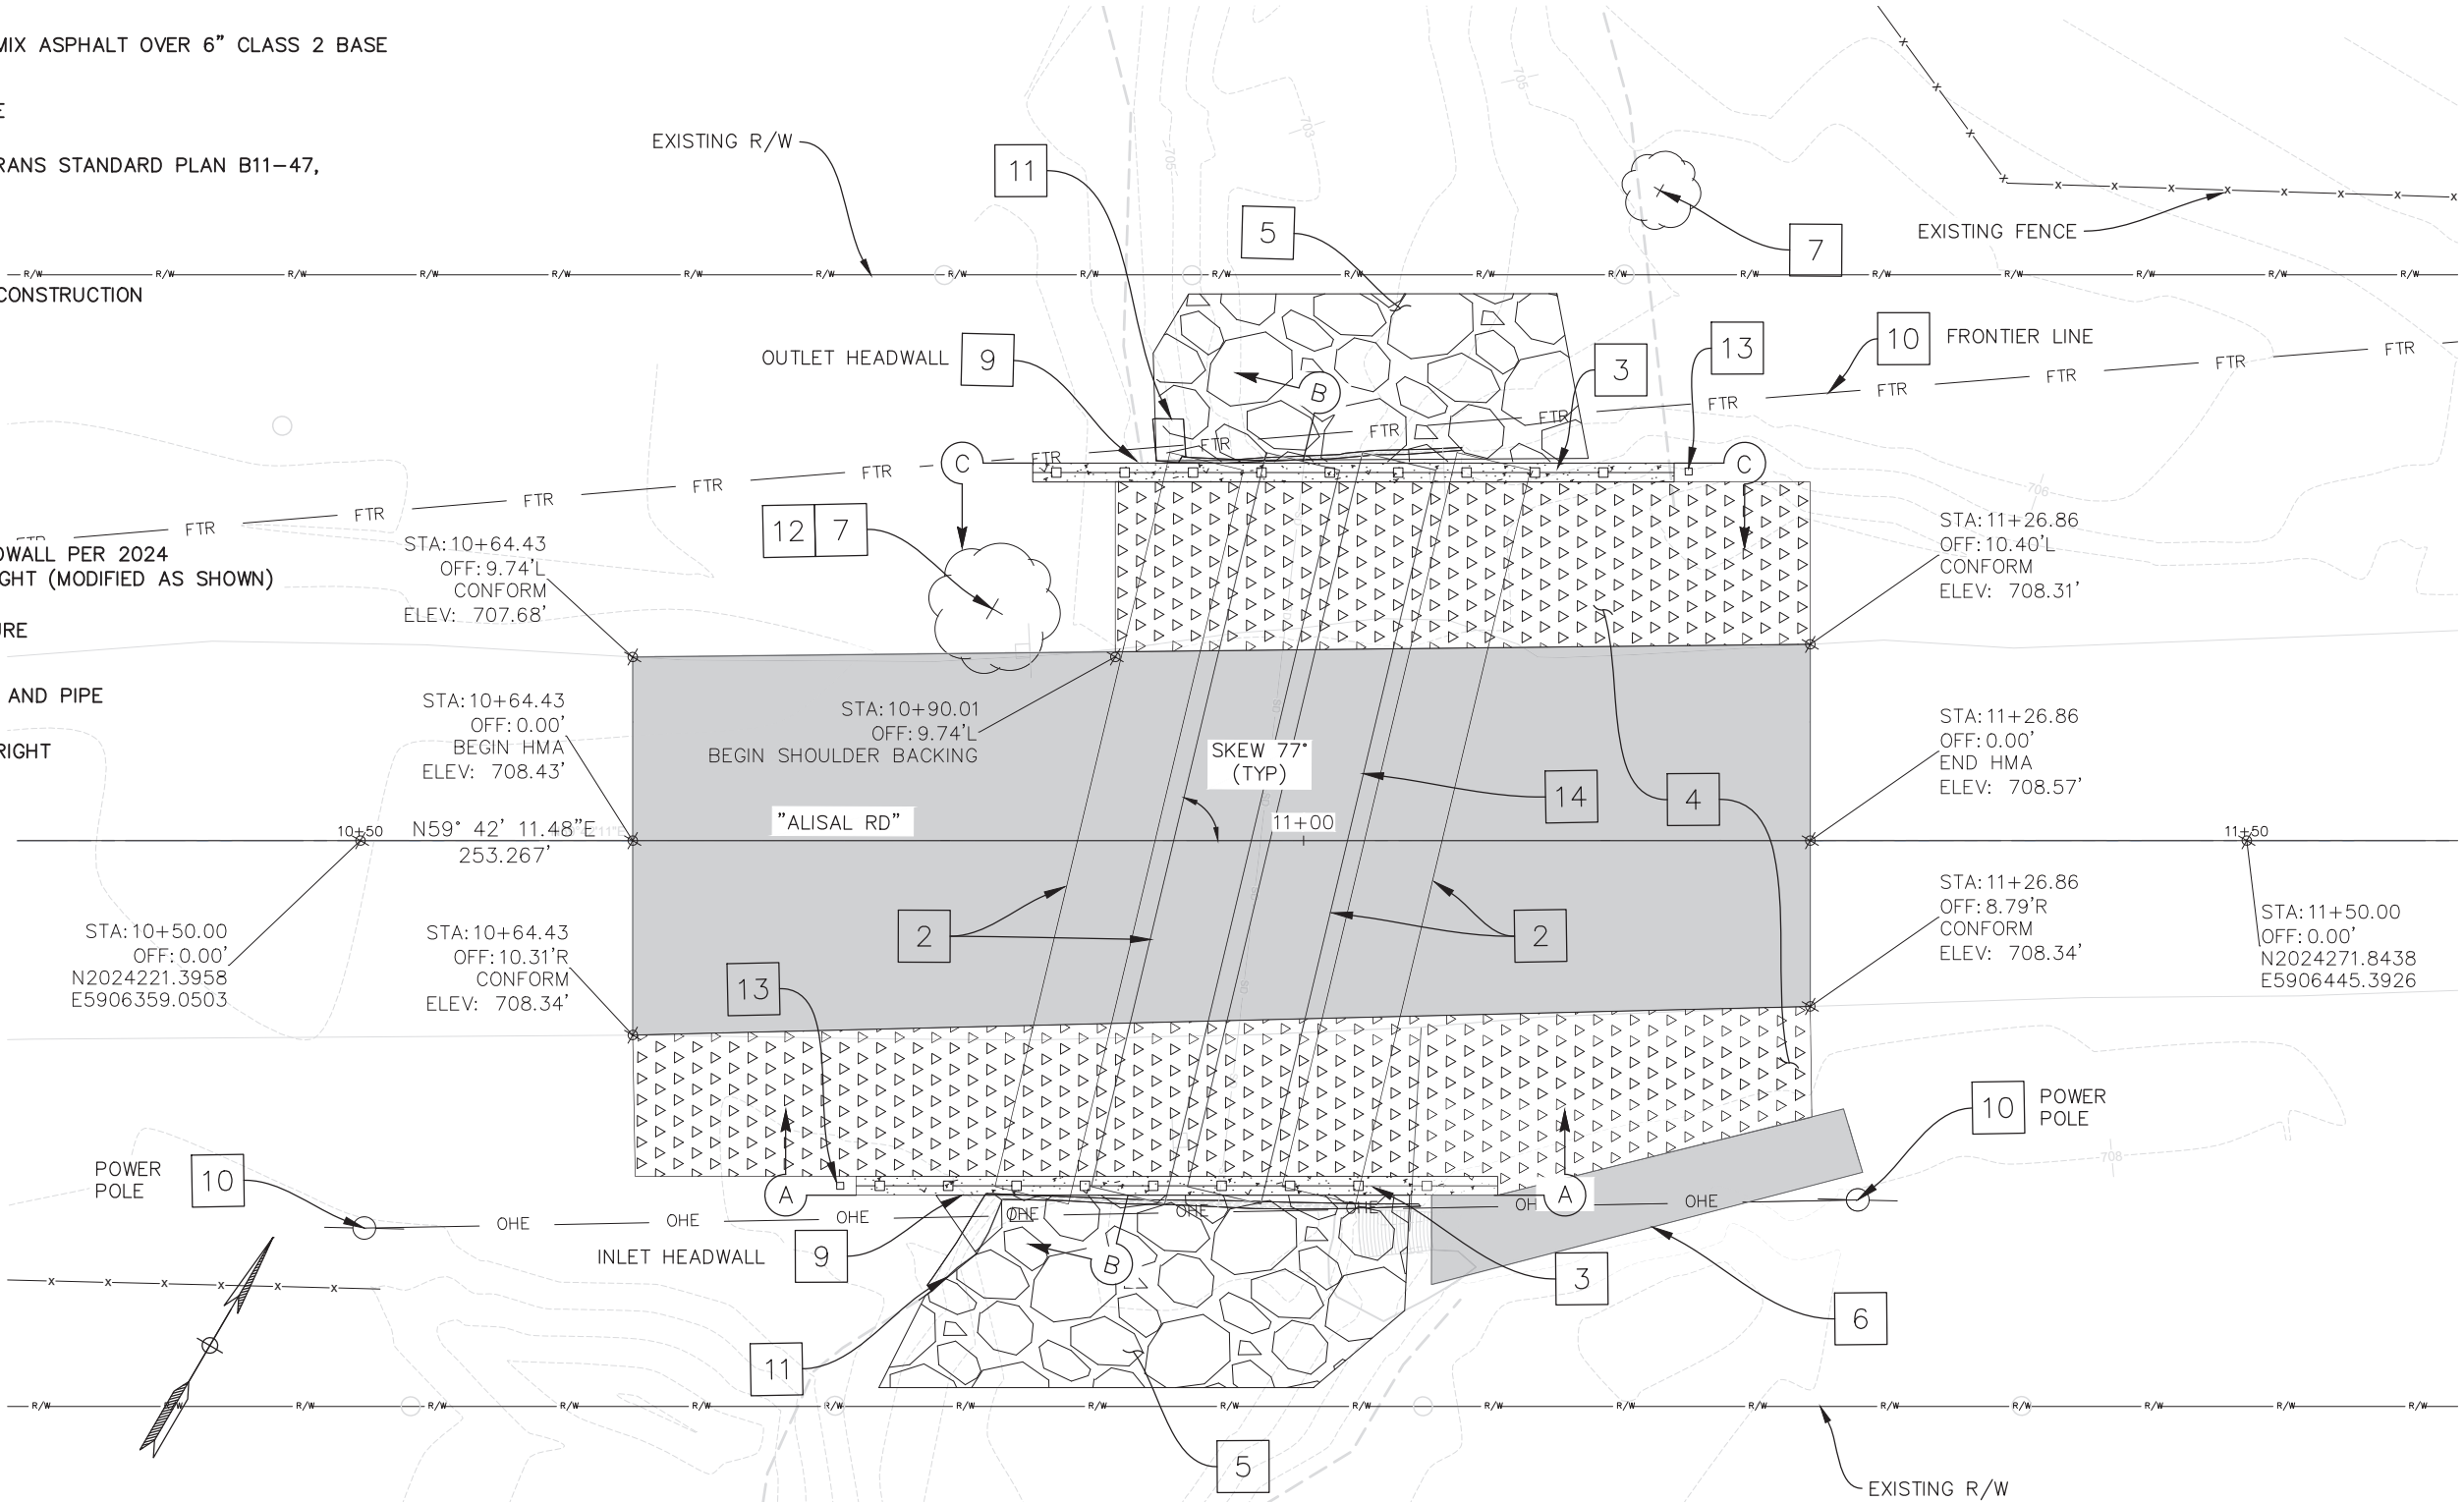


LAYOUT
L-1

CONSTRUCTION STARTED:		DocuSigned by:  6/25/2025 1:38 PM PDT Exp. 12/31/25 CIVIL		COUNTY OF SANTA BARBARA		DESIGN BY: J. HERNANDEZ	CHECKED BY: E. BLANCO	SCALE 1"= 5'	PROJECT NO. 24STM1-3L10	24STM1-3L10		SHEET NO. 2 OF 4
CONSTRUCTION COMPLETED:				DEPARTMENT OF PUBLIC WORKS		TRANSPORTATION DIVISION		DRAWN BY: J. SANTOS	CONSTRUCTABILITY REVIEW BY: B. CLAVIN	STORM DAMAGE REPAIRS ON ALISAL RD		FILE NO.
RECORD DRAWING APPROVED BY:				DATE								
SURVEY CHECKED BY:		FE8EB92C15974AD...										
FOR REDUCED PLANS ORIGINAL SCALE IN INCHES						0 1 2 3		DISREGARD PRINTS BEARING EARLIER REVISION DATES		REVISION DATES (PRELIMINARY STAGE ONLY)		


CONSTRUCTION STARTED:			COUNTY OF SANTA BARBARA DEPARTMENT OF PUBLIC WORKS TRANSPORTATION DIVISION		DESIGN BY: J. HERNANDEZ	CHECKED BY: E. BLANCO	SCALE	PROJECT NO.	24STM1-3L10 STORM DAMAGE REPAIRS ON ALISAL RD		SHEET NO. 3 OF 4
CONSTRUCTION COMPLETED:			6/11/2025 12:19 PM PDT Exp. 12/31/25 CIVIL		DRAWN BY: J. SANTOS	CONSTRUCTIBILITY REVIEW BY: B. CLAVIN	AS SHOWN	24STM1-3L10			FILE NO.
RECORD DRAWING APPROVED BY:			DATE								
SURVEY CHECKED BY:					FOR REDUCED PLANS ORIGINAL SCALE IN INCHES 			DISREGARD PRINTS BEARING EARLIER REVISION DATES →		REVISION DATES (PRELIMINARY STAGE ONLY)	

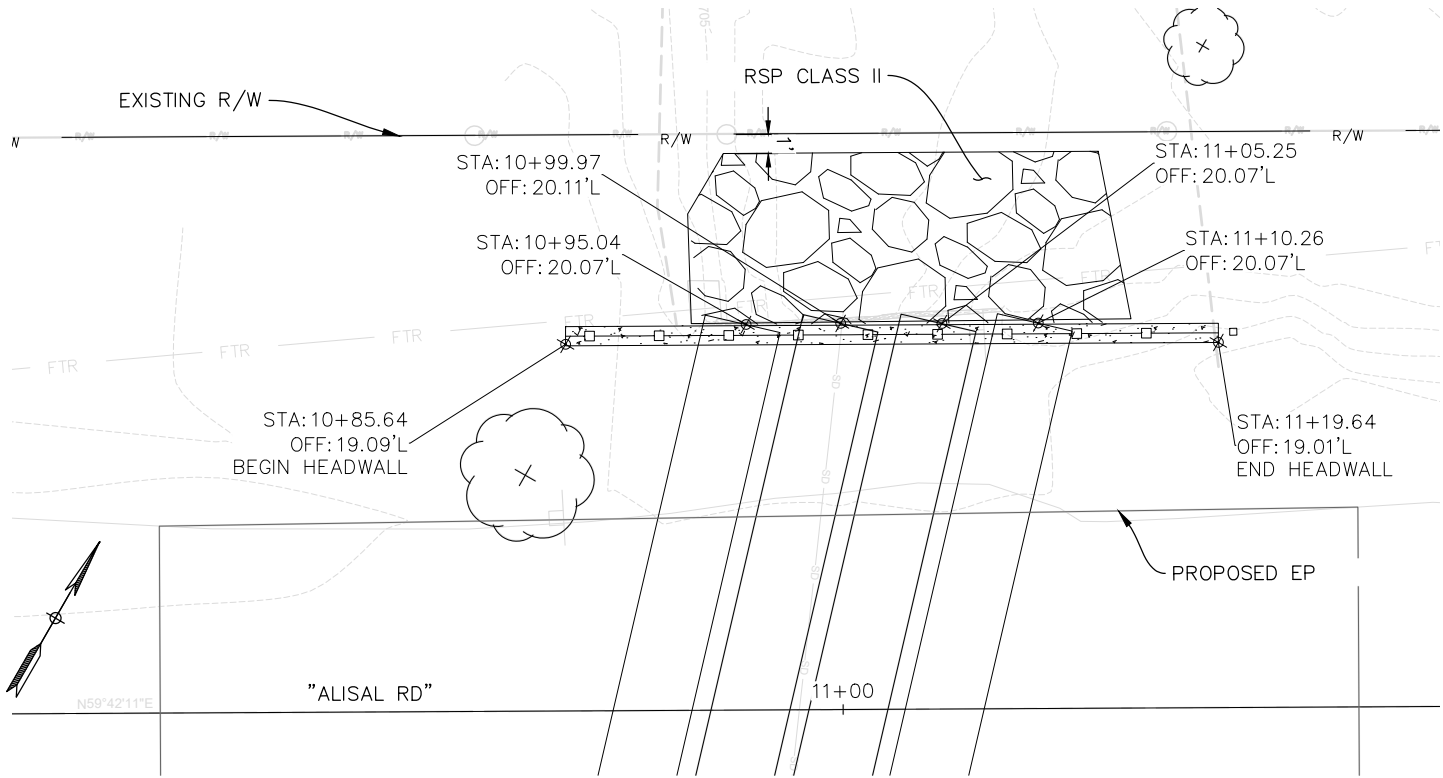


OUTLET
HEADWALL
SCALE: 1"=5'

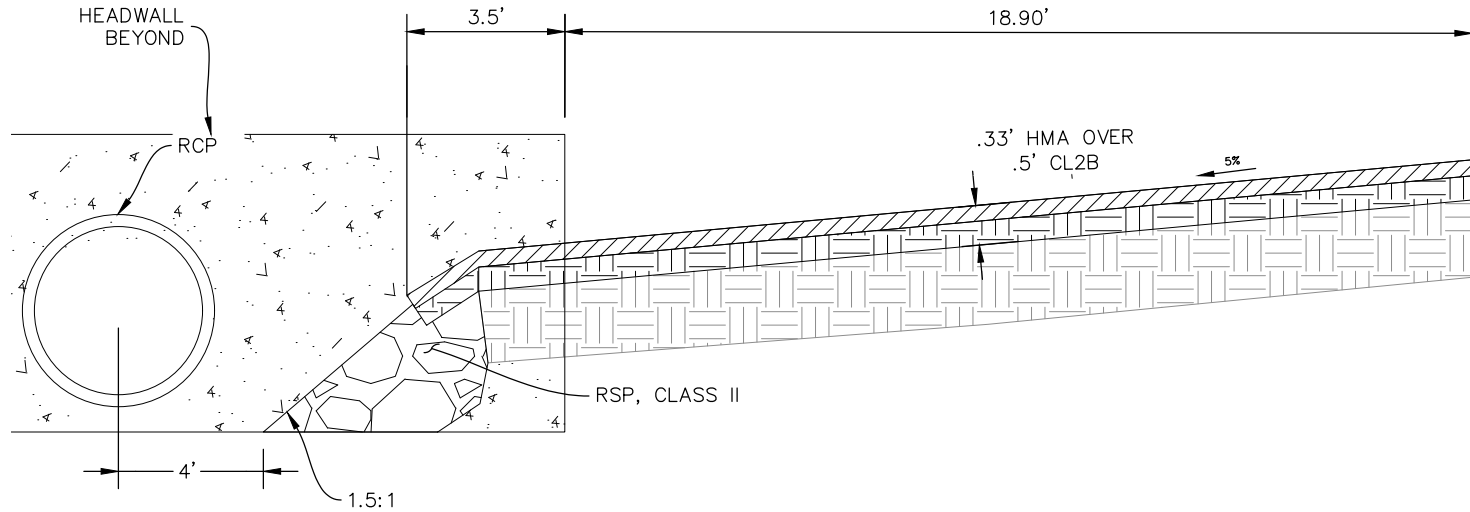

SECTION D-D
HMA SWALE
ELEVATION VIEW
SCALE: 1"=2'

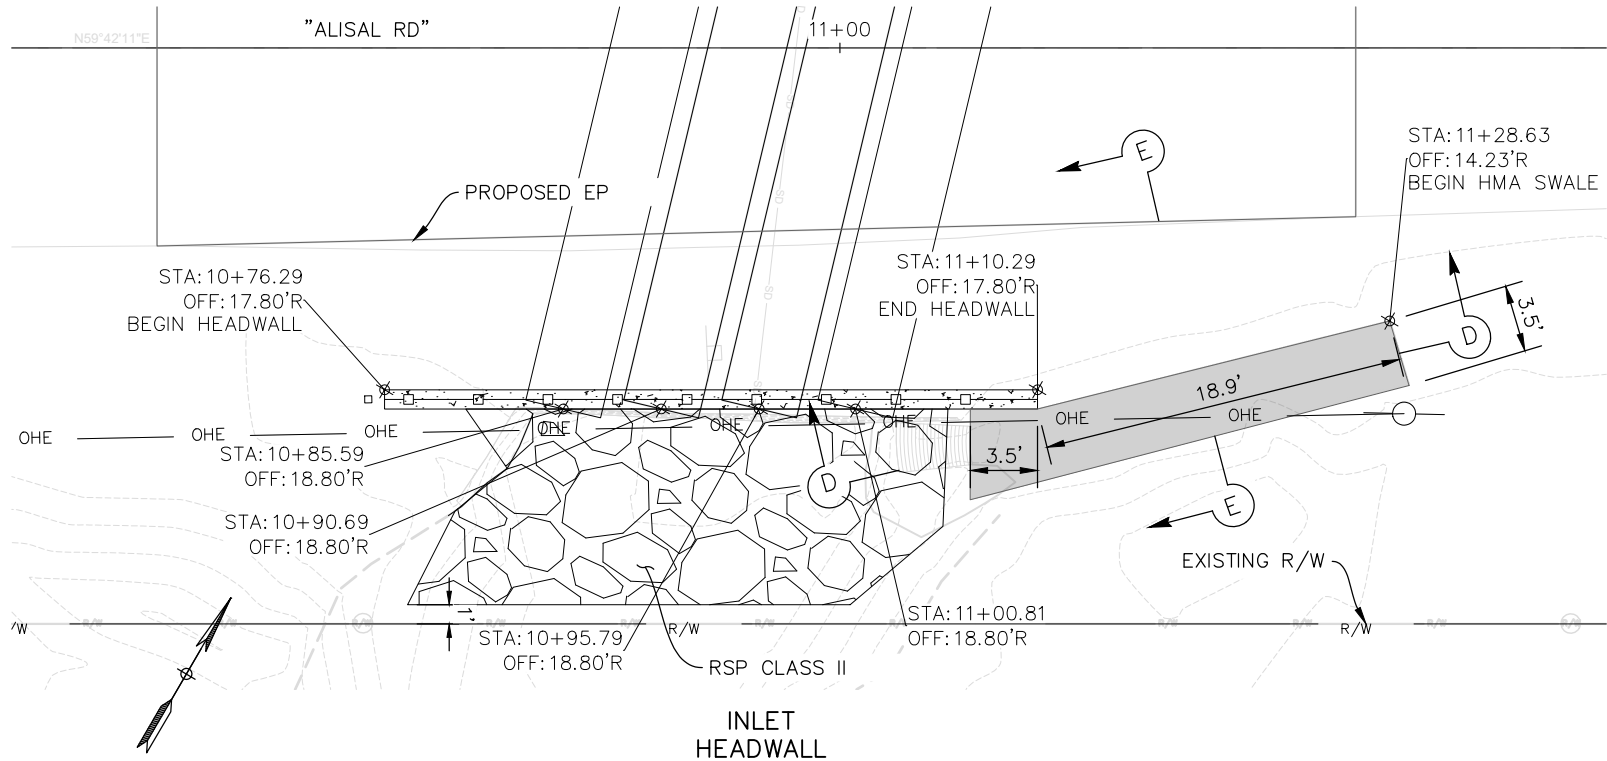

INLET
HEADWALL
SCALE: 1"=5'

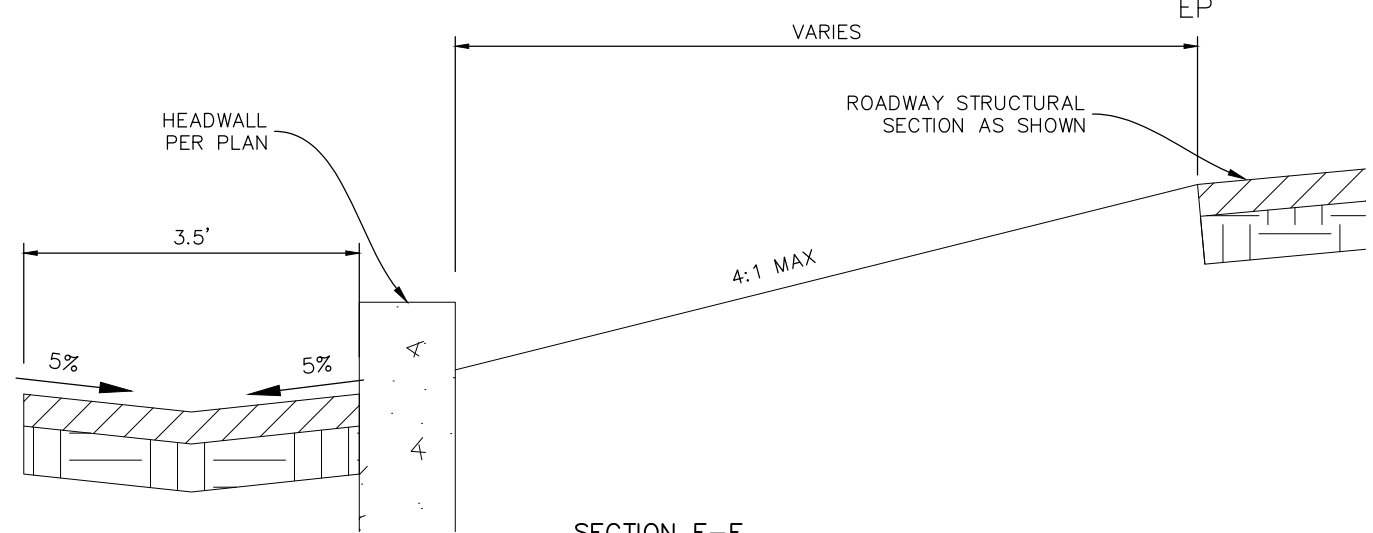

SECTION E-E
HMA SWALE
SCALE: 1"=1'

CONSTRUCTION DETAIL
CD-2

CONSTRUCTION STARTED:		DocuSigned by: PROJECT ENGINEER: JESUS HERNANDEZ MATIAS No. 93270 Exp. 12/31/25 CIVIL	6/11/2025 12:40 PM PDT	COUNTY OF SANTA BARBARA DEPARTMENT OF PUBLIC WORKS TRANSPORTATION DIVISION	DESIGN BY: J. HERNANDEZ	CHECKED BY: E. BLANCO	SCALE AS SHOWN	PROJECT NO. 24STM1-3L10	24STM1-3L10 STORM DAMAGE REPAIRS ON ALISAL RD	SHEET NO. 4 OF 4 FILE NO.
RECORD DRAWING APPROVED BY:		FE8EB92C15974AD...	DATE		DRAWN BY: J. SANTOS	CONSTRUCTABILITY REVIEW BY: B. CLAVIN				
SURVEY CHECKED BY:							DISREGARD PRINTS BEARING EARLIER REVISION DATES	REVISION DATES (PRELIMINARY STAGE ONLY)		

FOR REDUCED PLANS
ORIGINAL SCALE IN INCHES

