



COUNTY OF SANTA BARBARA
STATE OF CALIFORNIA
DEPARTMENT OF PUBLIC WORKS

PLANS FOR THE CONSTRUCTION OF
**NORTH COUNTY PAVEMENT
REHABILITATION**
IN THE 4TH AND 5TH
SUPERVISORIAL DISTRICTS

Scott McGolpin 5-9-23
APPROVED - CHAIRMAN, BOARD OF SUPERVISORS DATE

DocuSigned by:
Scott McGolpin 12/15/2022 | 4:45 PM PST
APPROVED - DIRECTOR OF PUBLIC WORKS DATE

DocuSigned by:
Mostafa Estaji 12/13/2022 | 4:06 PM PST
APPROVAL RECOMMENDED - ENGINEERING SECTION MANAGER DATE

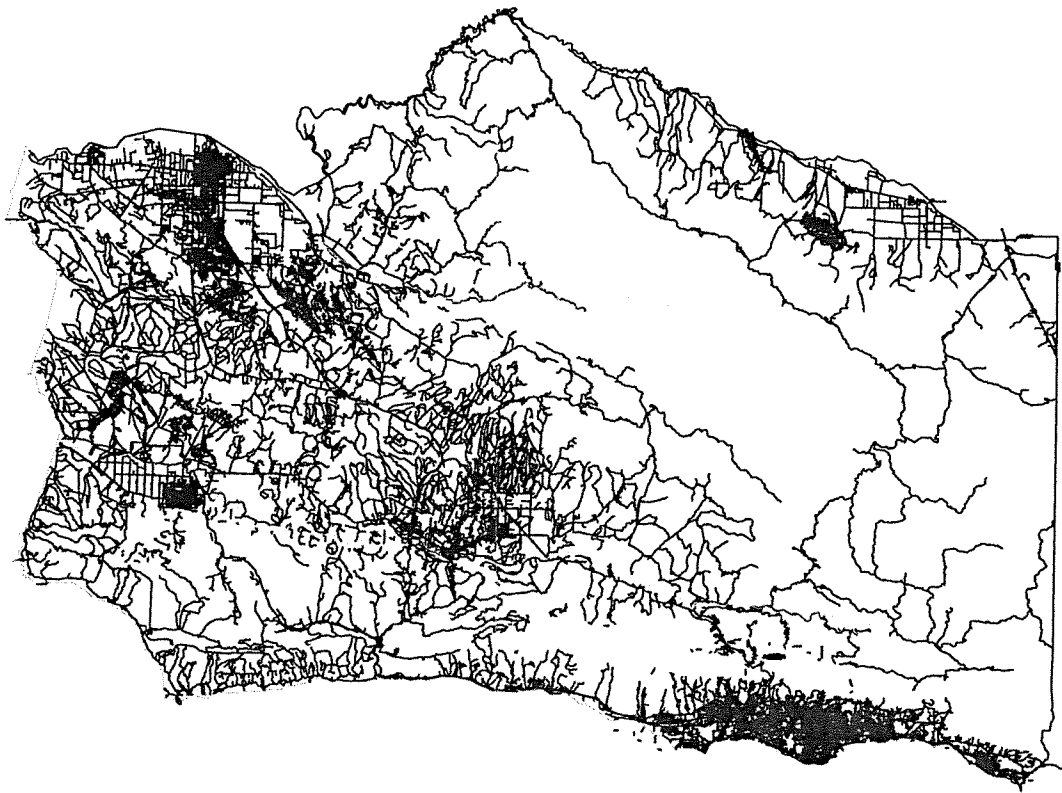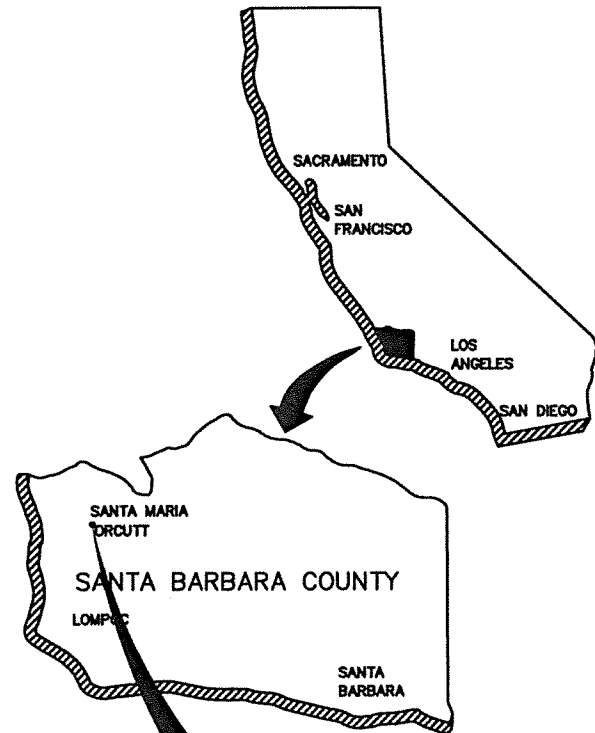

INDEX TO SHEETS

PAGE	SHEET	DESCRIPTION
1	TS	TITLE SHEET
2	SD	STANDARD DETAILS
3-15	L	LAYOUT SHEETS



NOTE:
IT SHALL BE THE RESPONSIBILITY OF THE CONTRACTOR TO WORK WITH THE LOCAL UTILITY COMPANIES TO LOCATE ALL UNDERGROUND UTILITY SERVICE LINES WITHIN THE PROJECT LIMITS. CALL UNDERGROUND SERVICE ALERT AT (800) 422-4133 OR 811 A MINIMUM OF TWO WORKING DAYS PRIOR TO ANY EXCAVATION WORK.

TITLE SHEET
TS

CONSTRUCTION STARTED:	PROJECT ENGINEER: DocuSigned by: <i>Mostafa Estaji</i> 12/13/2022 DATE		COUNTY OF SANTA BARBARA DEPARTMENT OF PUBLIC WORKS TRANSPORTATION DIVISION - ASSET MANAGEMENT	DESIGN BY: B. SCHMIDT	CHECKED BY: C. MORALES	SCALE NTS	PROJECT NO. 820739N	NORTH COUNTY PAVEMENT REHABILITATION	SHEET NO. 1 OF 15
CONSTRUCTION COMPLETED:	RECORD DRAWING APPROVED BY:			DRAWN BY: B. SCHMIDT	CONSTRUCTABILITY REVIEW BY: R. MURPHY	FILE NO.			
SURVEY CHECKED BY:		FOR REDUCED PLANS ORIGINAL SCALE IN INCHES 0 1 2 3		DISREGARD PRINTS BEARING EARLIER REVISION DATES		REVISION DATES (PRELIMINARY STAGE ONLY)			

COUNTY OF SANTA BARBARA
 DEPARTMENT OF PUBLIC WORKS
 TRANSPORTATION DIVISION
 NORTH COUNTY
 PAVEMENT REHABILITATION