

COUNTY OF SANTA BARBARA
STATE OF CALIFORNIA
DEPARTMENT OF PUBLIC WORKS

PLANS FOR THE CONSTRUCTION OF

STORM DAMAGE REPAIRS ON N JAMESON LANE

GUARDRAIL REPAIRS NEAR BRIDGES 51C-0341 (ROMERO CREEK),
51C-0342 (SAN YSIDRO CREEK), AND 51C-0343 (OAK CREEK)

NEAR THE CITY OF SANTA BARBARA, CA

COUNTY PROJECT NO. 18114P (AREA 1E27)

FEDERAL PROJECT NO. ER-38MO(002)

[Signature] 8/25/20
APPROVED - CHAIR, BOARD OF SUPERVISORS DATE



[Signature] 6/1/20
APPROVED - DIRECTOR OF PUBLIC WORKS DATE

Walter Rubalcava 5/26/2020
APPROVAL RECOMMENDED - ENGINEERING SECTION MANAGER DATE

INDEX TO SHEETS

ROADWAY PLANS

SHEET No.	TITLE
1. TS	TITLE SHEET
2. L-1	LAYOUT (OAK CREEK BR)
3. L-2	LAYOUT (OAK CREEK BR)
4. L-3	LAYOUT (SAN YSIDRO CREEK BR)
5. L-4	LAYOUT (ROMERO CREEK BR)

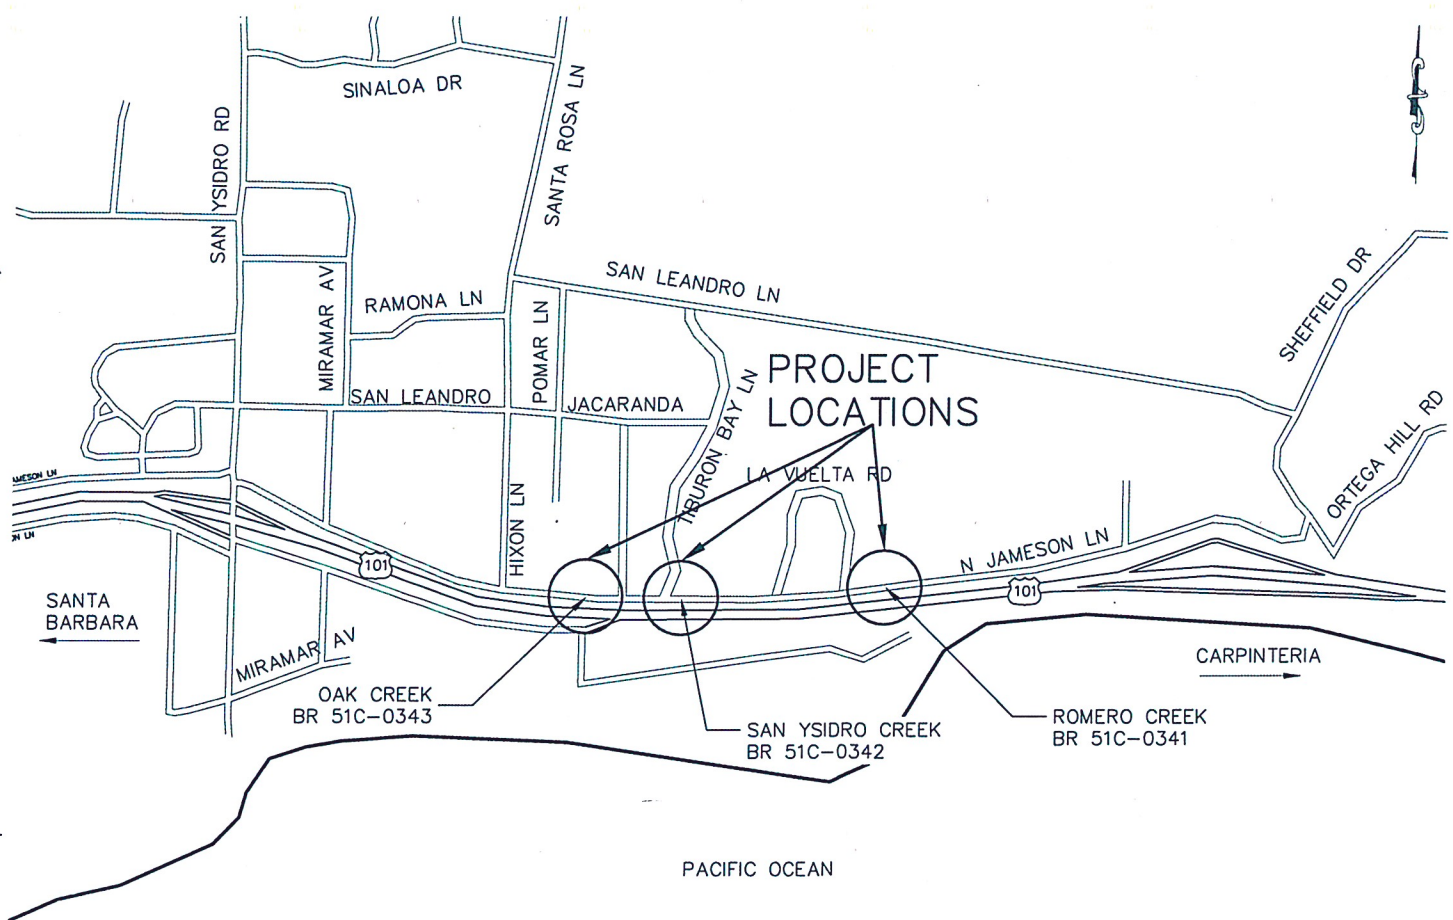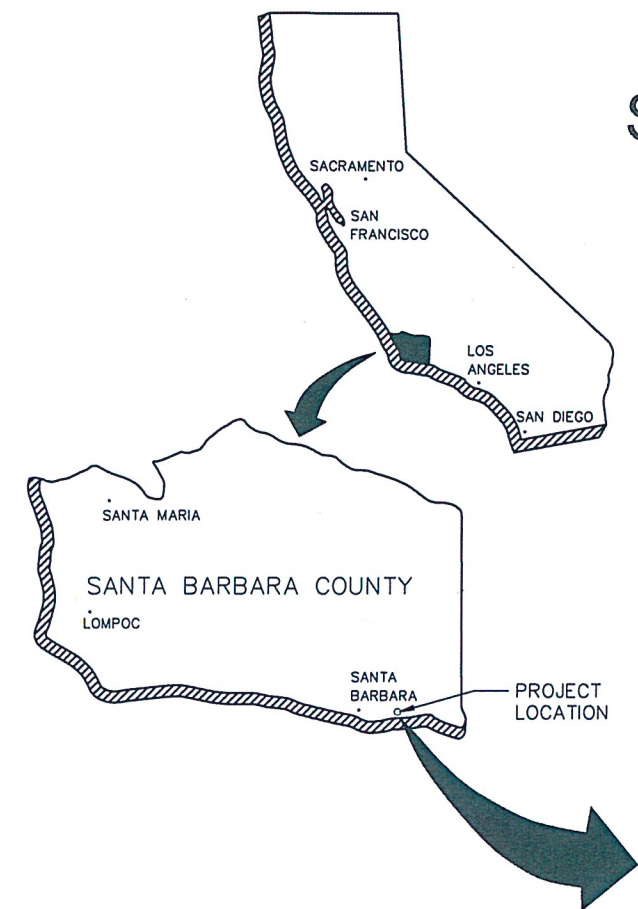

VICINITY MAP



NOTE:
IT IS THE RESPONSIBILITY OF THE CONTRACTOR TO WORK WITH THE LOCAL UTILITY COMPANIES TO LOCATE ALL UNDERGROUND UTILITY SERVICE LINES WITHIN THE PROJECT LIMITS PRIOR TO ANY EXCAVATION WORK.
UNDERGROUND SERVICE ALERT-SOUTHERN CALIFORNIA (800) 422-4133 OR (800) 227-2600

TITLE SHEET
TS-1

CONSTRUCTION STARTED:	PROJECT ENGINEER: <i>Walter Rubalcava</i> 5/26/2020 DATE		COUNTY OF SANTA BARBARA DEPARTMENT OF PUBLIC WORKS TRANSPORTATION DIVISION	DESIGN BY: C. DOOLITTLE	CHECKED BY: A. GARCIA	SCALE NTS	PROJECT NO. 18114P	STORM DAMAGE REPAIRS N JAMESON LANE BRIDGES 51C-0341, 51C-0342, 51C-0343	SHEET NO. 1 OF 5
CONSTRUCTION COMPLETED:	RECORD DRAWING APPROVED BY:			DRAWN BY: B. WILEY	CONSTRUCTABILITY REVIEW BY: P. GASTON	FILE NO.			
SURVEY CHECKED BY:	FOR REDUCED PLANS ORIGINAL SCALE IN INCHES 0 1 2 3		DISREGARD PRINTS BEARING EARLIER REVISION DATES		REVISION DATES (PRELIMINARY STAGE ONLY)				

18114P DESIGN 100%.dwg, Wed, 27 May 2020 - 8:21am, cdoofit

COUNTY OF SANTA BARBARA
DEPARTMENT OF PUBLIC WORKS
TRANSPORTATION DIVISION
STORM DAMAGE REPAIRS - N JAMESON LN BR 51C-0341, 51C-0342, 51C-0343
COUNTY PROJECT NO. 18114P (AREA 1E27) FED PROJECT NO. ER-38MO(002)