


Dist.	County	Route	Post Miles to Total Project	Sheet No.	Total Sheets
5	SB	101	83.1/83.9	1	2

**05-463804
UNION VALLEY PARKWAY
INTERCHANGE**

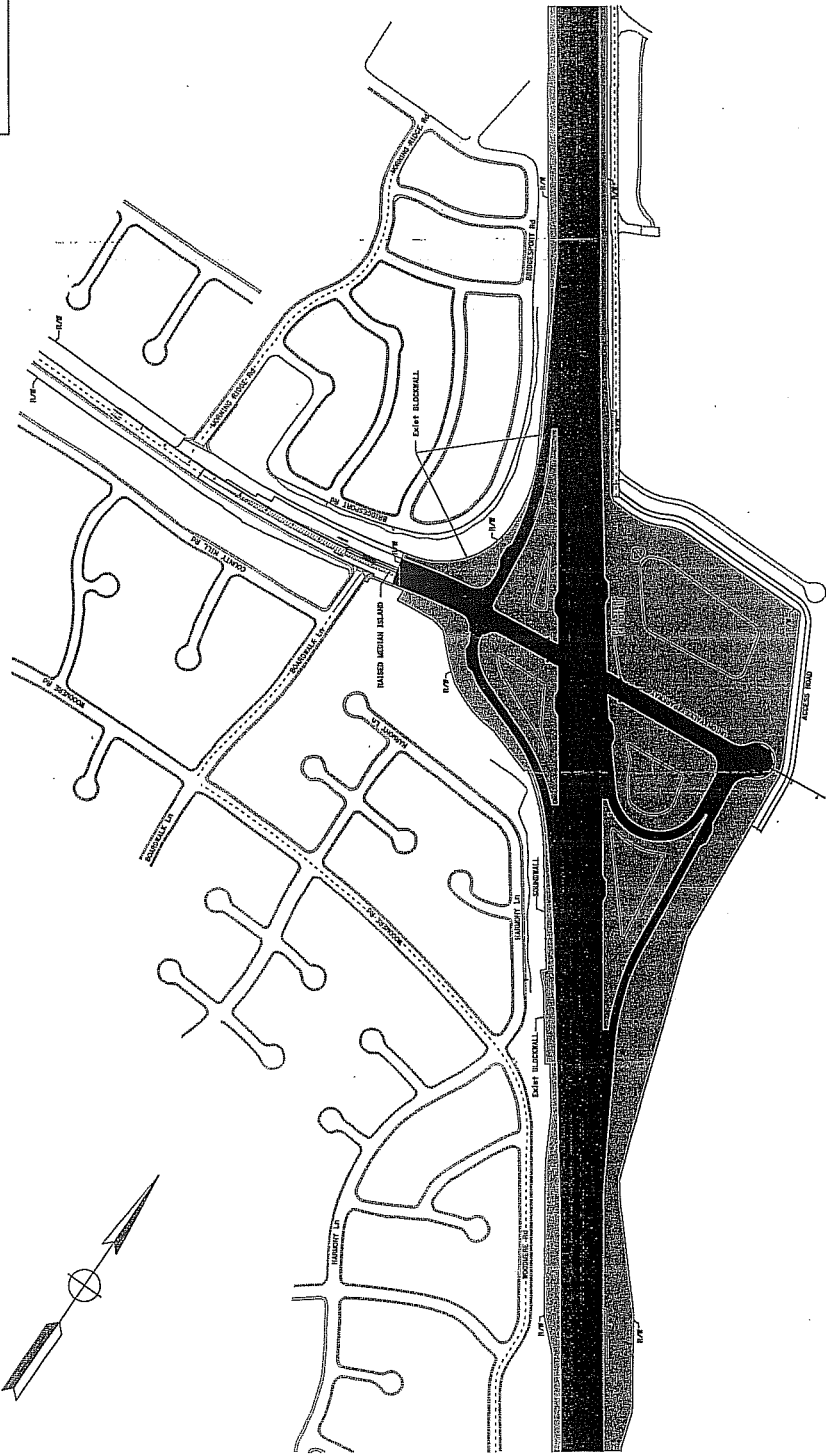

STATE MAINTAINED
RIGHT OF WAY PER F.M.A.

STATE MAINTAINED
ROADWAY PER F.M.A.

COUNTY MAINTAINED
ROADWAY PER F.M.A.

EXHIBIT A-1

USERNAME → P111851
 DGN FILE → IWP_FMA01_mcp.dgn

BORDER LAST REVISED 7/2/2010

RELATIVE BORDER SCALE
 IS IN INCHES



UNIT 0000

PROJECT NUMBER & PHASE

000000000001