

Attachment C

Titlesheet

COUNTY OF SANTA BARBARA
STATE OF CALIFORNIA
DEPARTMENT OF PUBLIC WORKS

PLANS FOR THE CONSTRUCTION OF
**EAST MOUNTAIN DRIVE
ROCKFALL ATTENUATOR SYSTEM PROJECT**

APPROXIMATELY 0.7 MILES NORTHWEST OF ASHLEY ROAD
NEAR THE CITY OF SANTA BARBARA, CA

COUNTY PROJECT NO. 18104C
STORM DAMAGE AREA 18STM1-1E72

[Signature] 4-9-19
APPROVED - CHAIR, BOARD OF SUPERVISORS DATE

[Signature] For Sm 1/22/19
APPROVED - DIRECTOR OF PUBLIC WORKS DATE

[Signature] 1/22/2019
APPROVAL RECOMMENDED - ENGINEERING SECTION MANAGER DATE



INDEX TO SHEETS

ROADWAY PLANS

SHEET No.	TITLE
1. TS	TITLE SHEET
2. X-1	TYPICAL CROSS SECTION
3. L-1	LAYOUT
4. C-1	CONSTRUCTION DETAIL
5. C-2	CONSTRUCTION DETAIL
6. C-3	CONSTRUCTION DETAIL

INDEX TO STANDARD PLANS

- D100B: GABION BASKET DETAILS
- T3A: TEMPORARY RAILING (TYPE K)
- RSP T4: TEMPORARY TRAFFIC SCREEN

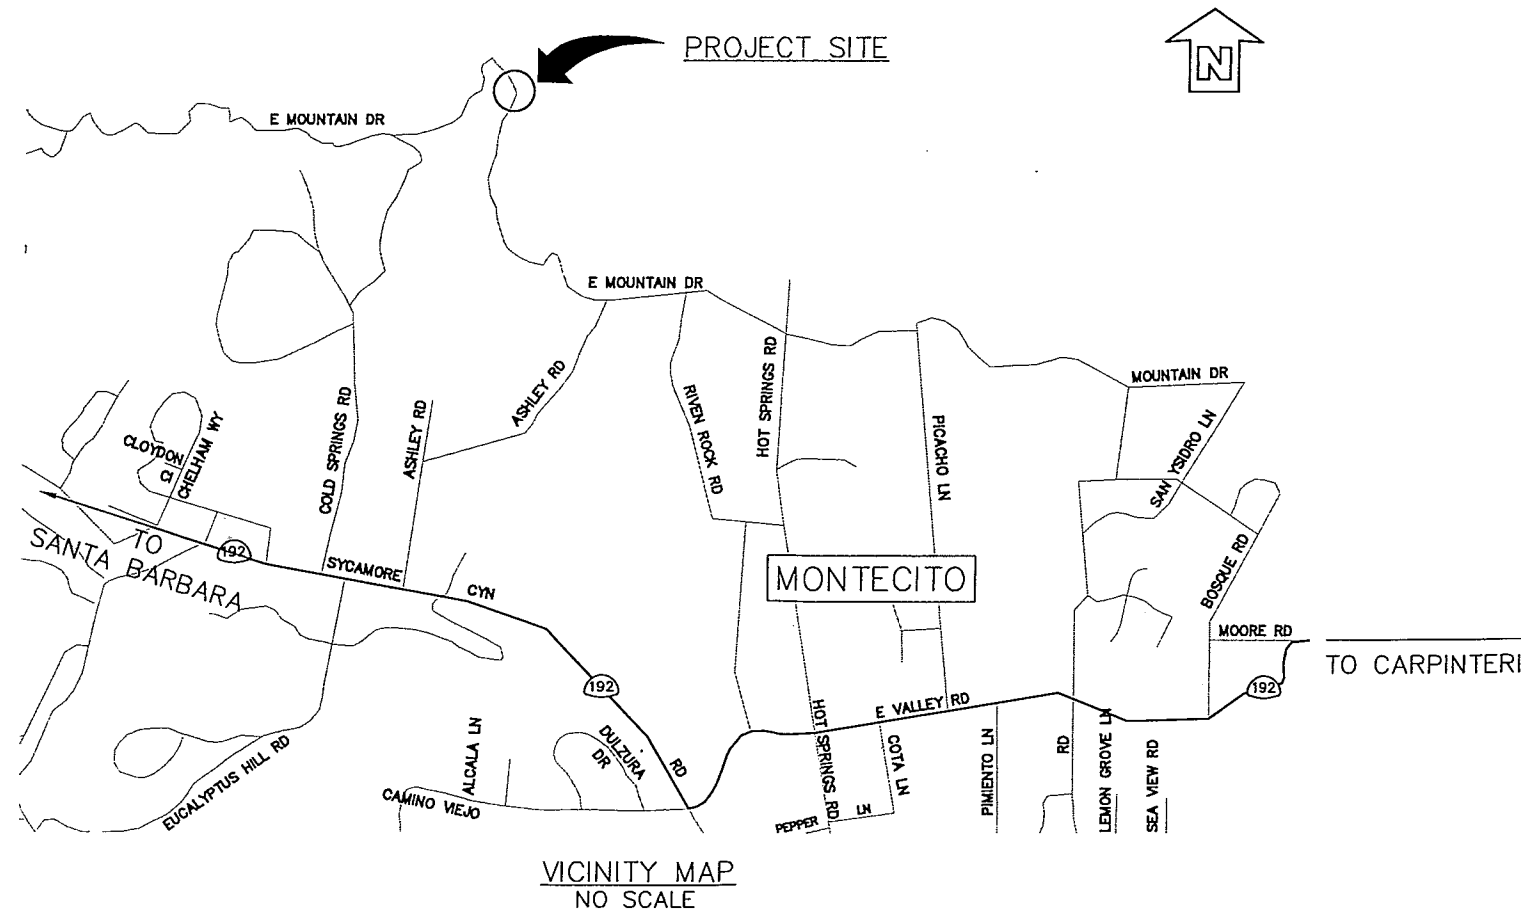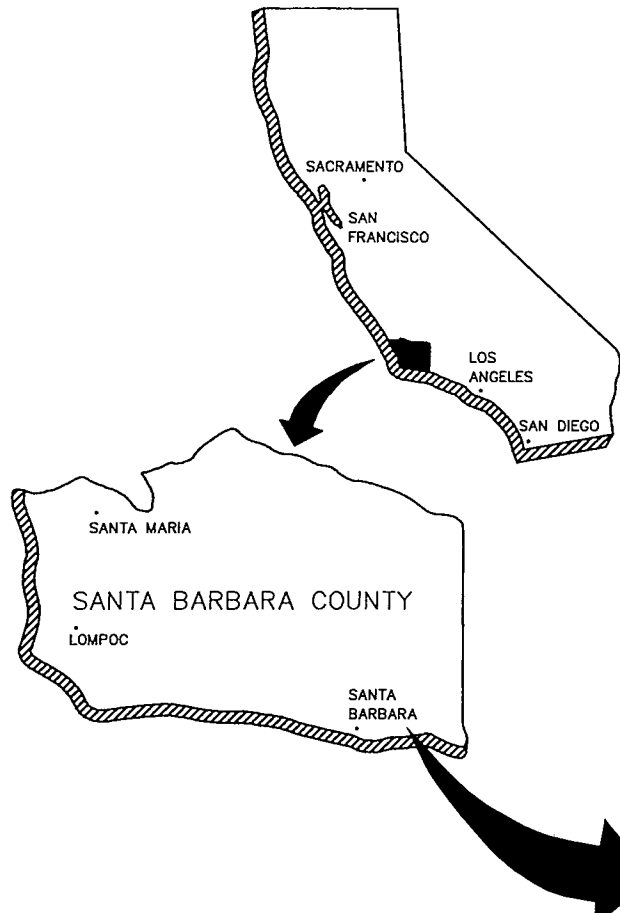

NOTE:
IT IS THE RESPONSIBILITY OF THE CONTRACTOR TO WORK WITH THE LOCAL UTILITY COMPANIES TO LOCATE ALL UNDERGROUND UTILITY SERVICE LINES WITHIN THE PROJECT LIMITS PRIOR TO ANY EXCAVATION WORK.
UNDERGROUND SERVICE ALERT-SOUTHERN CALIFORNIA
(800) 422-4133 OR (800) 227-2600

CONSTRUCTION STARTED:	PROJECT ENGINEER: <i>[Signature]</i> DATE: 3/31/19		COUNTY OF SANTA BARBARA DEPARTMENT OF PUBLIC WORKS TRANSPORTATION DIVISION	DESIGN BY: C. DOOLITTLE/A. ROSE	CHECKED BY: C. DOOLITTLE	SCALE: NTS	PROJECT NO. 18104C	EAST MOUNTAIN DRIVE ROCKFALL ATTENUATOR (18STM1-1E72)	SHEET NO. 1 OF 6
CONSTRUCTION COMPLETED:	RECORD DRAWING APPROVED BY:			DRAWN BY: C. CABRALES	CONSTRUCTABILITY REVIEW BY: P. GASTON	DISREGARD PRINTS BEARING EARLIER REVISION DATES	REVISION DATES (PRELIMINARY STAGE ONLY)		FILE NO.

COUNTY OF SANTA BARBARA
DEPARTMENT OF PUBLIC WORKS
TRANSPORTATION DIVISION
EAST MOUNTAIN DRIVE ROCKFALL ATTENUATOR SYSTEM
COUNTY PROJECT NO. 18104C
(DISASTER AREA 18STM1-1E72)