
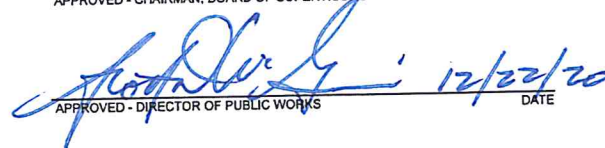
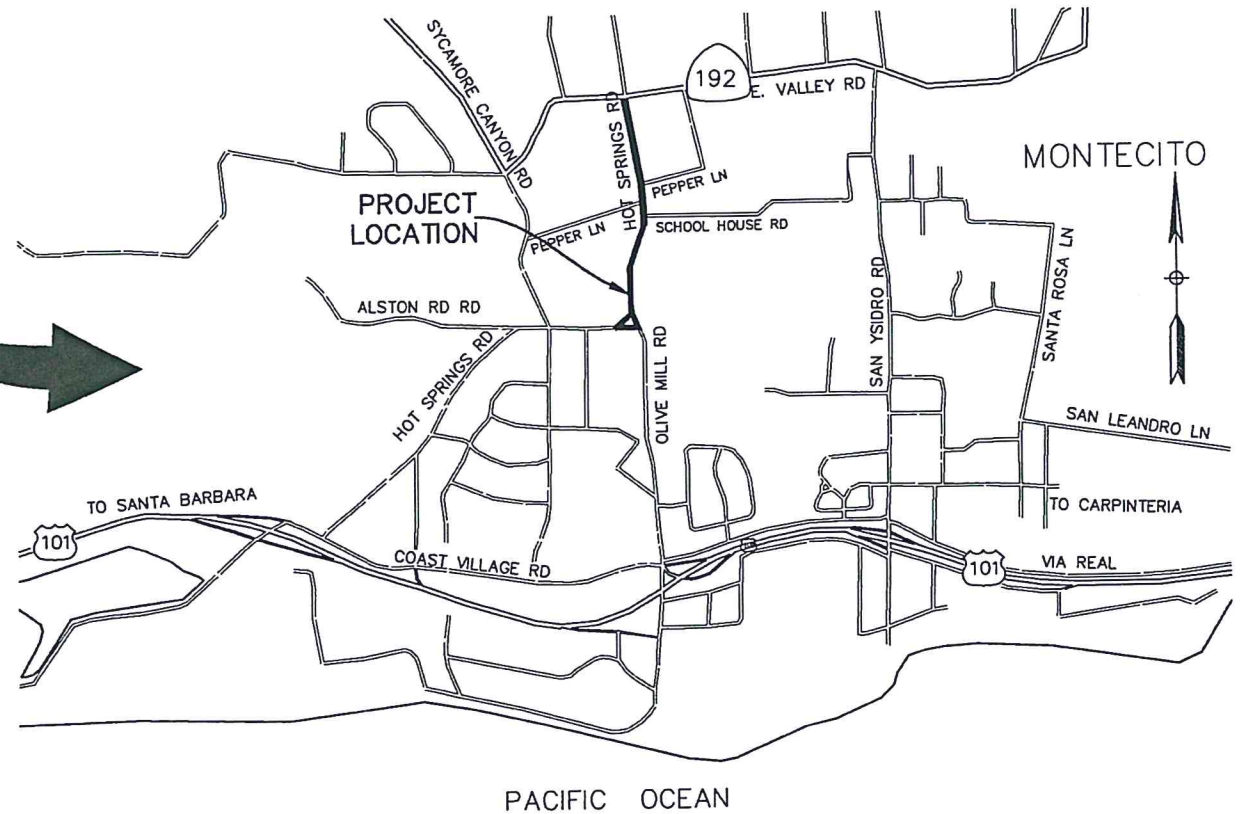


COUNTY OF SANTA BARBARA
 STATE OF CALIFORNIA
 DEPARTMENT OF PUBLIC WORKS

PLANS FOR THE CONSTRUCTION OF
STORM DAMAGE REPAIRS
HOT SPRINGS ROAD
 NEAR THE CITY OF SANTA BARBARA, CA
 IN THE FIRST SUPERVISORIAL DISTRICT
 COUNTY PROJECT NO. 18115P (AREA 1E40)
 FEDERAL PROJECT NO. ER-38MO(005)

APPROVED - CHAIRMAN, BOARD OF SUPERVISORS _____ DATE _____

 APPROVED - DIRECTOR OF PUBLIC WORKS _____ DATE 12/22/20
 _____ DATE 12/21/2020
 APPROVAL RECOMMENDED - ENGINEERING SECTION MANAGER _____ DATE _____

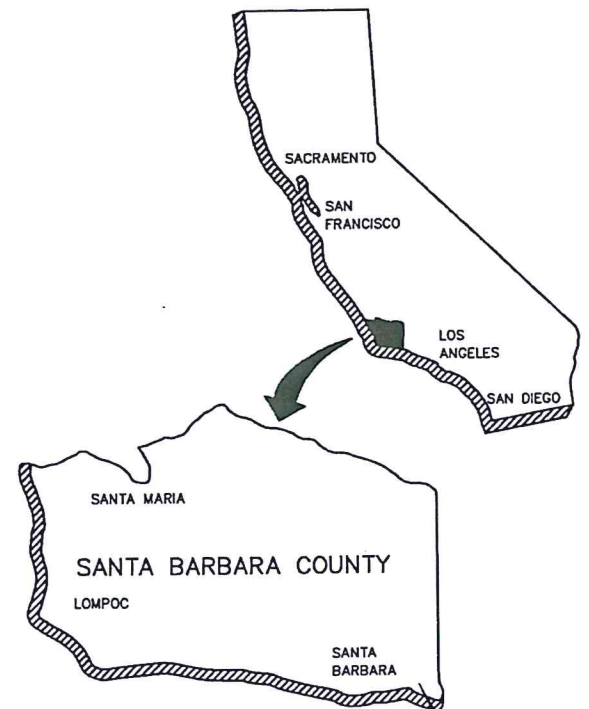


INDEX TO SHEETS

SHEET NO.	SHEET	TITLE
1	TS	TITLESHEET
2	X-1	TYPICAL CROSS SECTIONS
3	L-1	LAYOUT
4	L-2	LAYOUT
5	L-3	LAYOUT
6	L-4	LAYOUT
7	C-1	CONSTRUCTION DETAILS
8	C-2	CONSTRUCTION DETAILS
9	PD-1	PAVEMENT DELINEATION
10	PD-2	PAVEMENT DELINEATION
11	PD-3	PAVEMENT DELINEATION
12	PD-4	PAVEMENT DELINEATION
13	PD-5	PAVEMENT DELINEATION
14	CS-1	CONSTRUCTION AREA SIGNS
15	CS-2	CONSTRUCTION AREA SIGNS
16	CS-3	CONSTRUCTION AREA SIGNS
17	CS-4	CONSTRUCTION AREA SIGNS



CAUTION !
 UNDERGROUND UTILITIES
 CONTRACTOR SHALL CALL U.S.A. AT
 1-800-227-2600 PRIOR TO ANY
 EXCAVATION WORK BEING DONE !!
 ALLOW 2 WORKING DAYS MINIMUM NOTICE



CONSTRUCTION STARTED:	PROJECT ENGINEER:  12/21/2020 DATE	COUNTY OF SANTA BARBARA DEPARTMENT OF PUBLIC WORKS TRANSPORTATION DIVISION	DESIGN BY: ALMA D GARCIA	CHECKED BY: C. DOOLITTLE	SCALE NTS	PROJECT NO. 18115P	STORM DAMAGE REPAIRS HOT SPRINGS ROAD 18STM1-1E40	SHEET NO. 1 OF 17
CONSTRUCTION COMPLETED:	RECORD DRAWING APPROVED BY:		FOR REDUCED PLANS ORIGINAL SCALE IN INCHES 0 1 2 3	DRAWN BY: ALMA D GARCIA	CONSTRUCTABILITY REVIEW BY: PHIL GASTON	REVISION DATES (PRELIMINARY STAGE ONLY)		
SURVEY CHECKED BY:	DISREGARD PRINTS BEARING EARLIER REVISION DATES							

18115P Hot Springs Rd_half size.dwg Mon, 21 Dec 2020 1:18pm e.garcia

COUNTY OF SANTA BARBARA
 DEPARTMENT OF PUBLIC WORKS
 TRANSPORTATION DIVISION
 STORM DAMAGE REPAIRS HOT SPRINGS ROAD (18STM1-1E40)
 COUNTY PROJECT NO. 18115P / FEDERAL PROJECT NO. ER-38MO(005)