
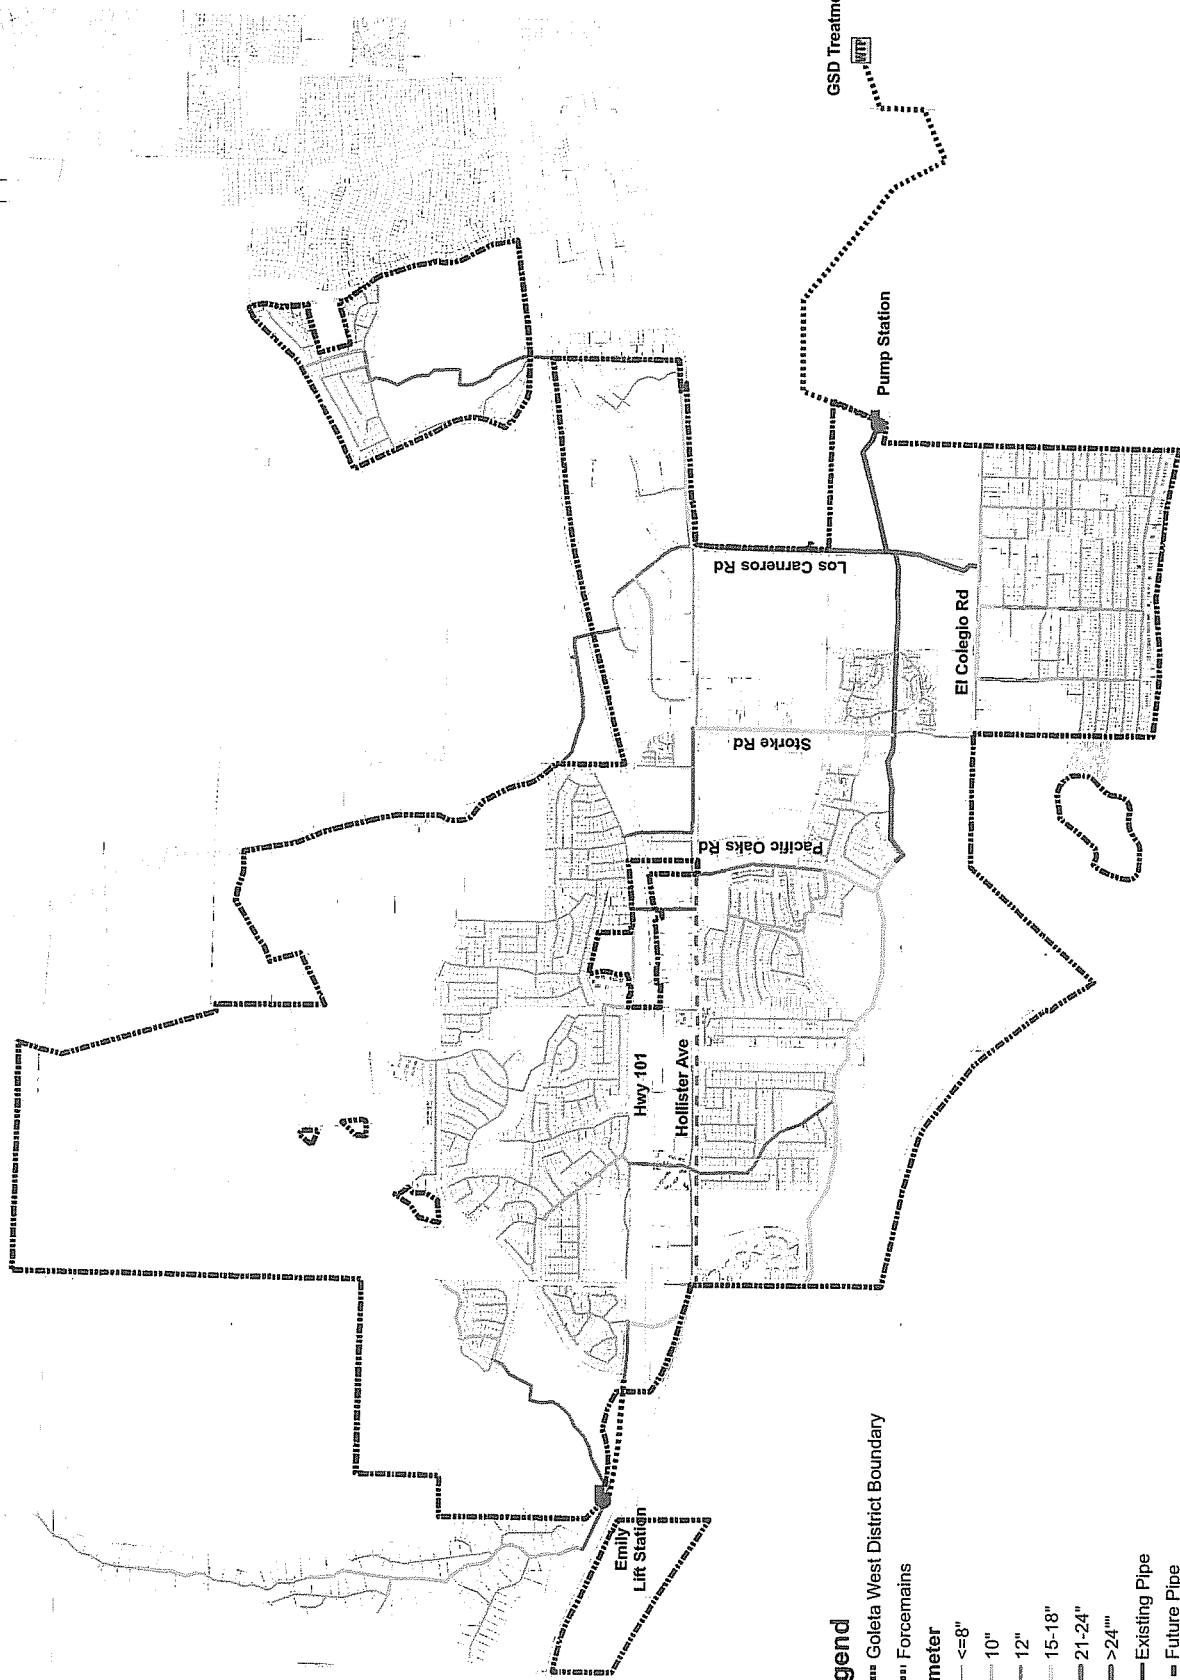


## **Attachment 7**

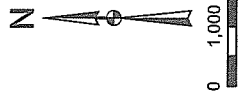

**Legend**

----- Goleta West District Boundary

----- Forcemains

**Diameter**

----- <=8"

----- 10"

----- 12"

----- 15-18"

----- 21-24"

----- >24"

----- Existing Pipe

----- Future Pipe

**Figure 3-2**  
Pipe Diameters