


Exhibit 1: Project Property

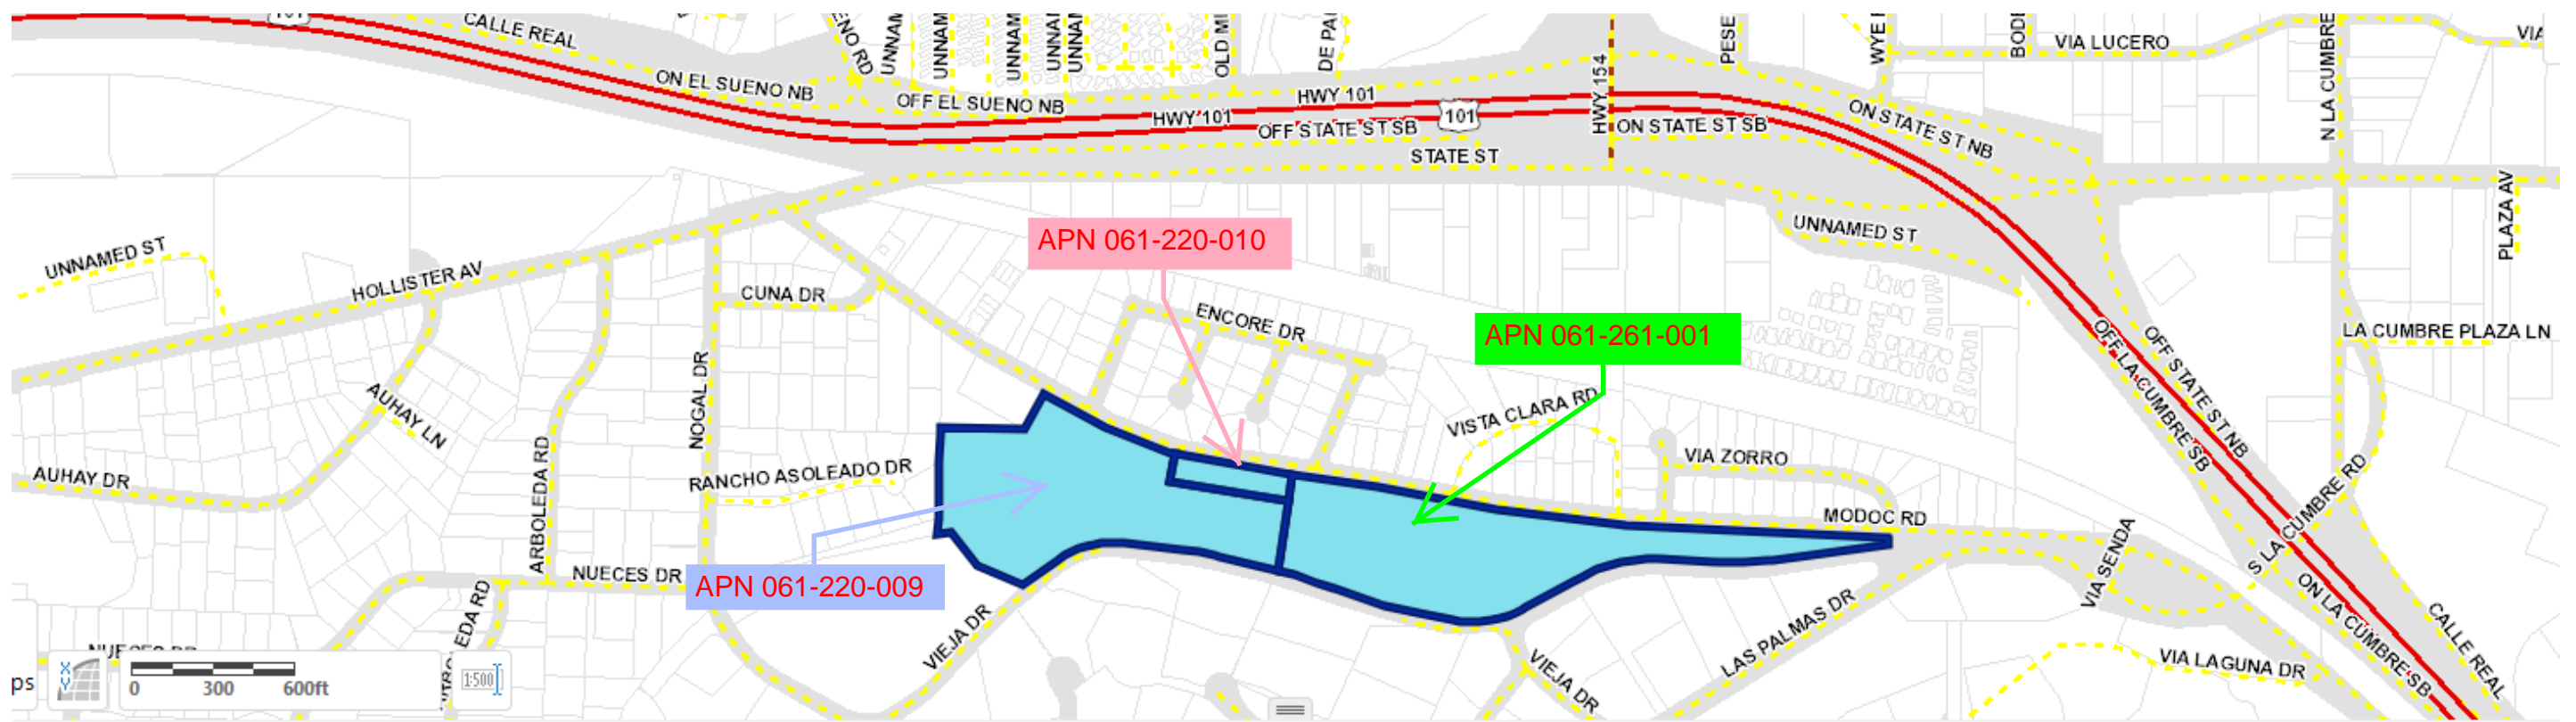



Parcel Selection (3)

APN	Owner	Acreage	LandUse	MCity	MZip	TractName	RecMapBook
061-261-001	LACUMBRE MUTUAL WAT...	14.16	UTILITY,WATER COMPANY	SANTA BARBARA	93110	LA CUMBRE ESTATES NO. 1	015/117-117
061-220-009	LACUMBRE MUTUAL WAT...	12.26	UTILITY,WATER COMPANY	SANTA BARBARA	93110	LA CUMBRE ESTATES NO. 1	015/117-117
061-220-010	LACUMBRE MUTUAL WAT...	1.3	UTILITY,WATER COMPANY	SANTA BARBARA	93110	LA CUMBRE ESTATES NO. 1	015/117-117

CONSTRUCTION STARTED: _____
 CONSTRUCTION COMPLETED: _____
 RECORD DRAWING APPROVED BY: _____
 SURVEY CHECKED BY: _____

PROJECT ENGINEER: _____
 DATE: _____



COUNTY OF SANTA BARBARA
DEPARTMENT OF PUBLIC WORKS
 TRANSPORTATION DIVISION

DESIGN BY: ALMA D GARCIA
 DRAWN BY: ALMA D GARCIA

CHECKED BY: JESUS HERNANDEZ
 CONSTRUCTABILITY REVIEW BY: BRENT CLAVIN

SCALE: NTS
 PROJECT NO.: 862416

MODOC MULTI-USE PATH PHASE II

SHEET NO. X OF X
 FILE NO. _____

FOR REDUCED PLANS ORIGINAL SCALE IN INCHES 0 1 2 3

DISREGARD PRINTS BEARING EARLIER REVISION DATES

REVISION DATES (PRELIMINARY STAGE ONLY)

C:\Transportation\Projects\862416 Modoc\AIP\path\DESIGN\100 Preliminary Engineering\CAD\862416_Proposed Design.dwg, L=10 (not using), Sep 27, 2024, 4:32pm, a.garcia