


COUNTY OF SANTA BARBARA
STATE OF CALIFORNIA
DEPARTMENT OF PUBLIC WORKS

PLANS FOR THE CONSTRUCTION OF
BELLA VISTA LOW WATER CROSSING REPLACEMENT
IN THE FIRST SUPERVISORIAL DISTRICT
COUNTY PROJECT NO. 830358

DocuSigned by:
Scott McGolpin 8/11/2021 | 9:04 AM P
APPROVED- DIRECTOR OF PUBLIC WORKS DATE

DocuSigned by:
Walter Rubalcava 8/10/2021 | 12:34 PM
APPROVAL RECOMMENDED- DESIGN SECTION MANAGER DATE


APPROVED- CHAIR, BOARD OF SUPERVISORS DATE

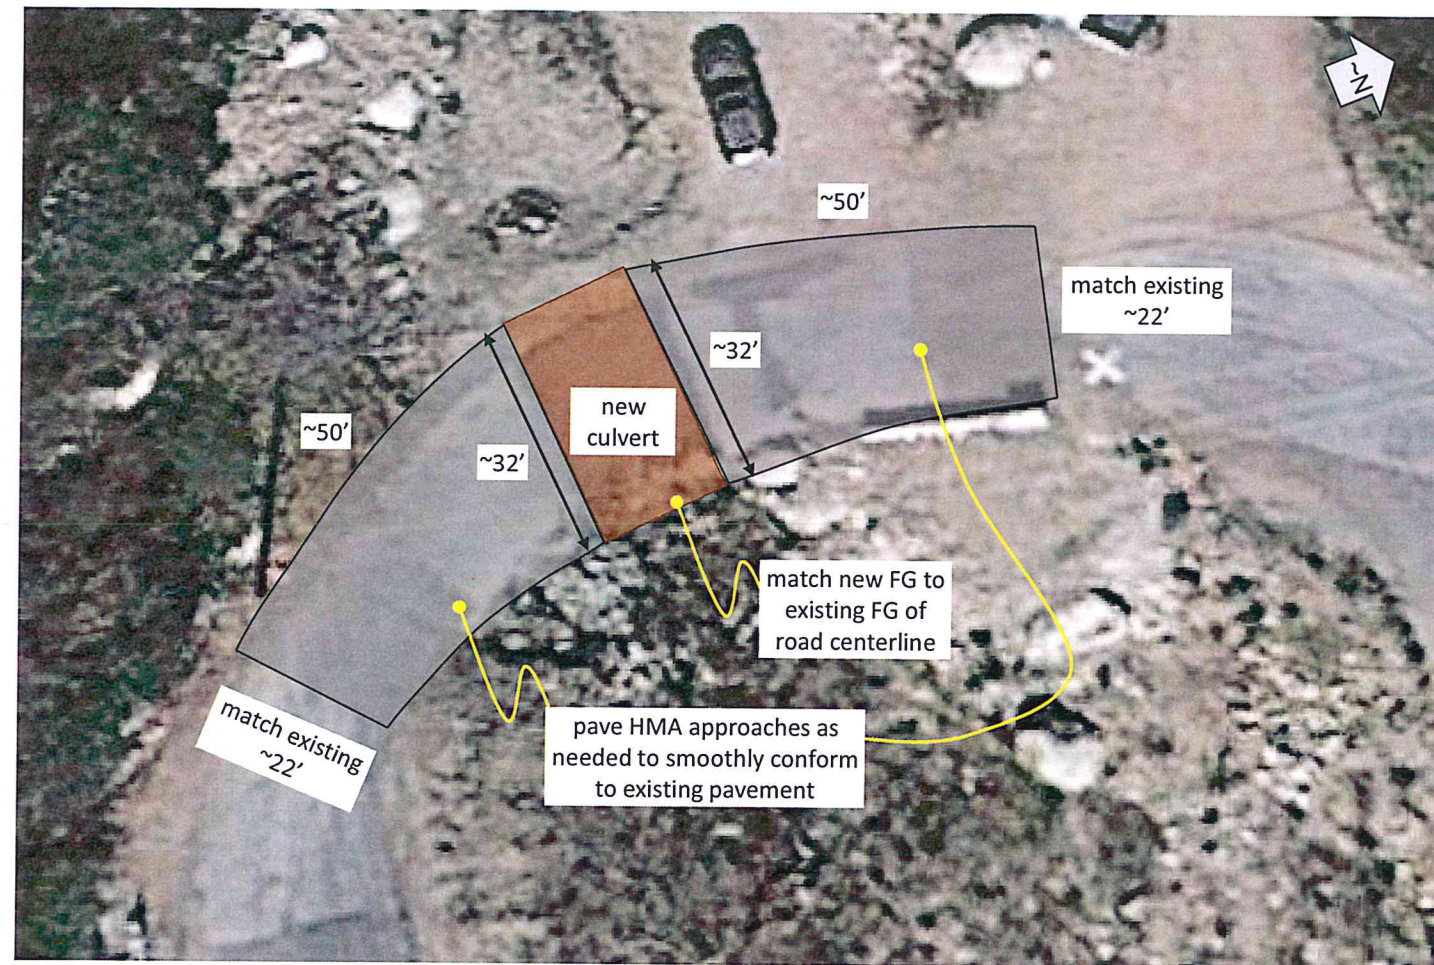

- INDEX TO SHEETS:**
1. TITLE SHEET AND LAYOUT
 2. STRUCTURE DETAILS
 3. STRUCTURE DETAILS
 4. SHOP DRAWINGS

NOTE:
CONTRACTOR IS RESPONSIBLE FOR WORKING WITH UTILITY COMPANIES TO LOCATE ALL UNDERGROUND UTILITIES WITHIN THE PROJECT LIMITS, INCLUDING CONTACTING UNDERGROUND SERVICES ALERT A MINIMUM OF 48 HOURS BEFORE ANY EXCAVATION

ALL MEASUREMENTS ARE IN FEET UNLESS OTHERWISE NOTED

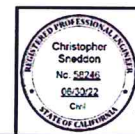

Chris Sneddon
sign

8/5/21
date



SCALE: n.t.s.

PROJECT #: 830358

Bella Vista Low Water Crossing Replacement

Title Sheet

FOR REDUCED PLANS ORIGINAL SCALE IS IN MILLIMETERS

DATE: 7/14/21

SHEET 1 of 5