
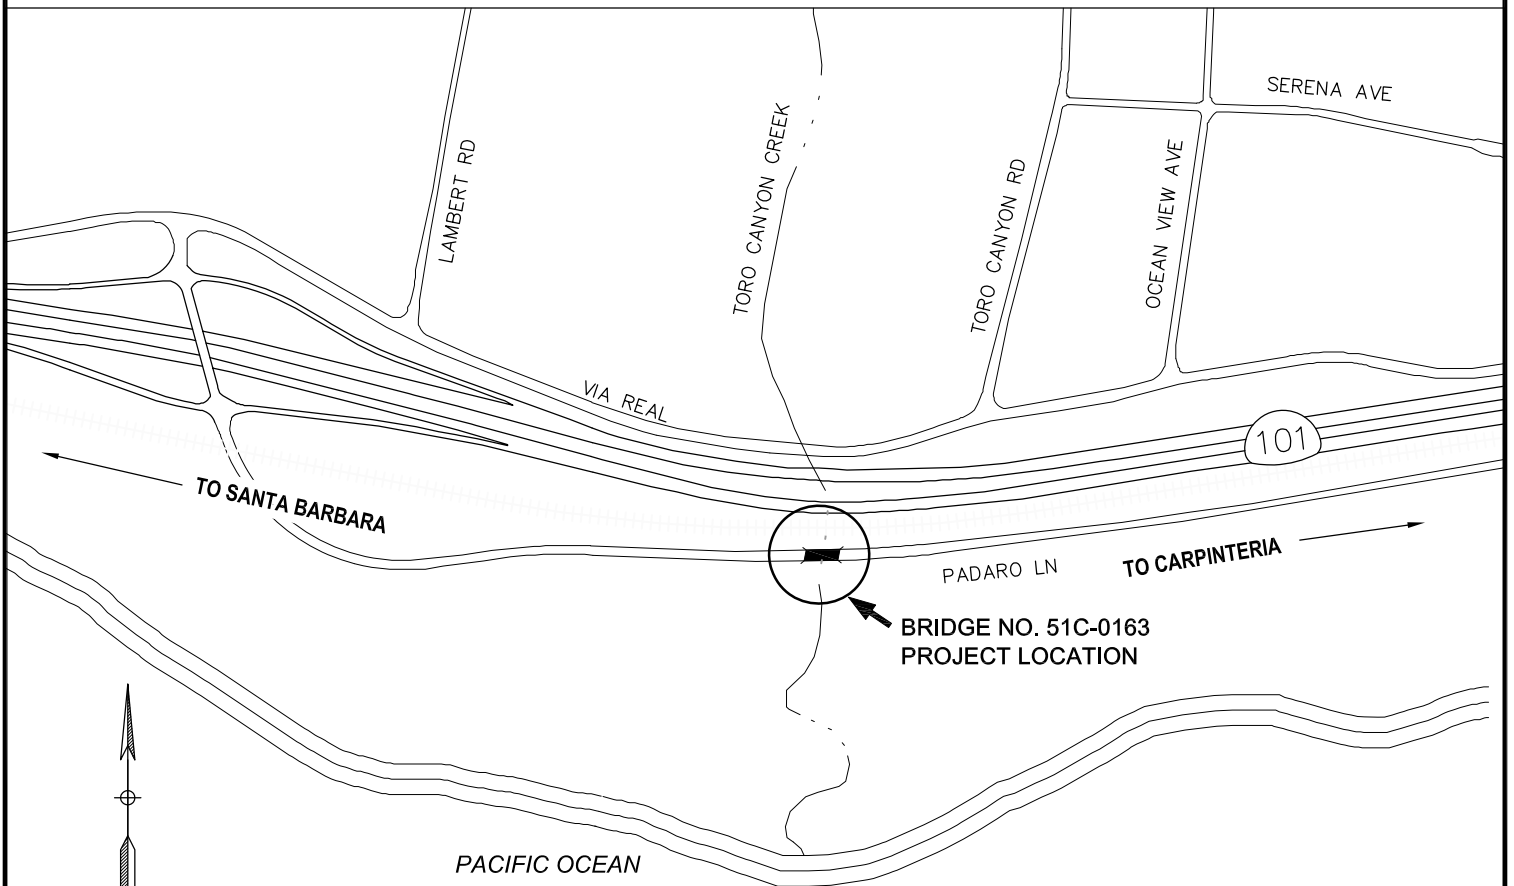


COUNTY OF SANTA BARBARA  
STATE OF CALIFORNIA  
DEPARTMENT OF PUBLIC WORKS

PADARO LANE BRIDGE NO. 51C-0163  
SCOUR REPAIR  
PROJECT NO. 862336  
FEDERAL AID PROJECT NO.  
BPMPL-5951 (139)

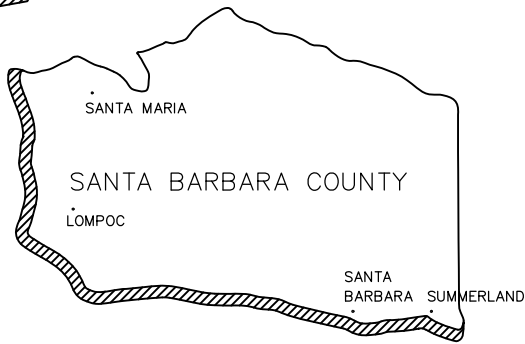

VICINITY MAP  
NO SCALE