

COUNTY OF SANTA BARBARA  
STATE OF CALIFORNIA  
DEPARTMENT OF PUBLIC WORKS

PLANS FOR THE CONSTRUCTION OF  
**FOOTHILL ROAD (Br. No. 51C-0381) MITIGATION  
AND MONITORING OVER THE CUYAMA RIVER**

IN THE FIRST SUPERVISORIAL DISTRICT  
FEDERAL AID PROJECT No. BRLO-5951 ( 184)  
COUNTY PROJECT No. 862438

*[Signature]* 11-19-25  
APPROVED - CHAIRMAN, BOARD OF SUPERVISORS DATE

Signed by: *Chris Sneddon* 3/20/2025 | 7:39 PM PDT  
APPROVED - DIRECTOR OF PUBLIC WORKS DATE

DocuSigned by: *ESAU BLANCO* 3/19/2025 | 1:10 PM PDT  
04ED3D091DD6444  
APPROVAL RECOMMENDED - ENGINEERING SECTION MANAGER DATE



NOTE:  
IT IS THE RESPONSIBILITY OF THE CONTRACTOR TO WORK WITH THE LOCAL UTILITY COMPANIES TO LOCATE ALL UNDERGROUND UTILITY SERVICE LINES WITHIN THE PROJECT LIMITS PRIOR TO ANY EXCAVATION WORK.  
UNDERGROUND SERVICE ALERT-SOUTHERN CALIFORNIA (800) 422-4133 OR 811

CONTRACTOR SHALL POSSESS THE CLASS (OR CLASSES) LICENSE AS SPECIFIED IN THE "NOTICE TO BIDDERS"


CONSTRUCTION STARTED:	DocuSigned by: <i>Ron Bense</i>	
CONSTRUCTION COMPLETED:		
ROAD DRAWING APPROVED BY:	-FB01FED10000490 DATE 3/19/2025   1:08	

COUNTY OF SANTA BARBARA DEPARTMENT OF PUBLIC WORKS TRANSPORTATION DIVISION		SCALE	PROJECT NO.	FOOTHILL ROAD MITIGATION PROJECT	SHEET NO.
		NTS	862438		1 OF 8
		DISREGARD PRINTS BEARING EARLIER REVISION DATES			FILE NO.




TITLE SHEET TS-1	
REVISION DATES (PRELIMINARY STAGE ONLY)	

COUNTY OF SANTA BARBARA  
DEPARTMENT OF PUBLIC WORKS  
TRANSPORTATION DIVISION  
FOOTHILL ROAD MITIGATION PROJECT

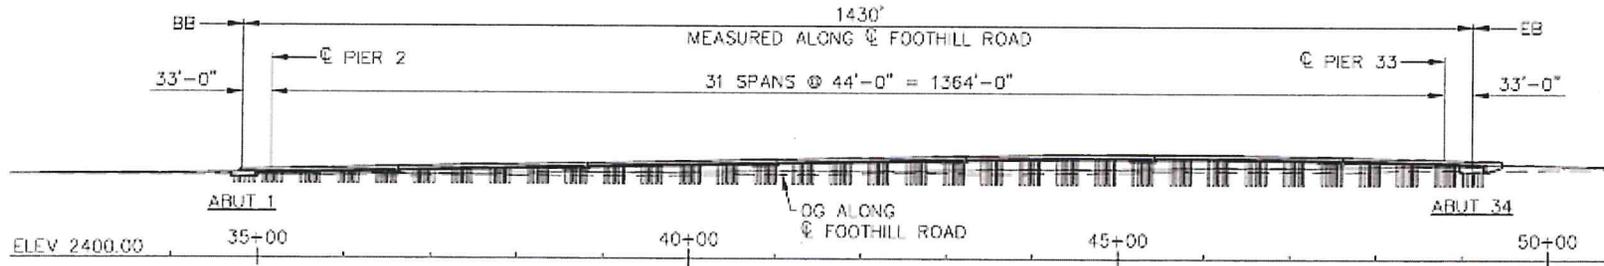



**ELEVATION**  
1"=100'

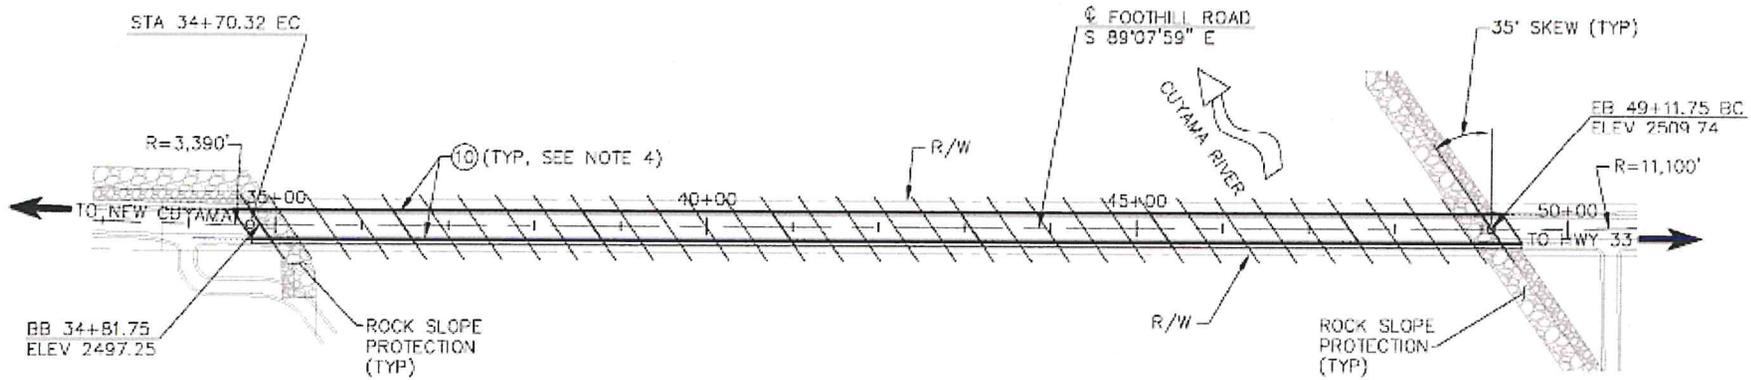

**PLAN**  
1"=100'

INSTRUCTION STARTED:	Drawn by:	01/23/2024		Overview of Bridge Plan	SCALE:	PROJECT NO.	Bridge Plan	2 OF 8
INSTRUCTION COMPLETED:	Kalani Durham				N/A	N/A		FILE NO.
RD DRAWINGS APPROVED BY:					DISREGARD PRINTS BEARING EARLIER REVISION DATES →			REVISION DATES (PRELIMINARY STAGE ONLY)

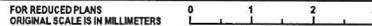


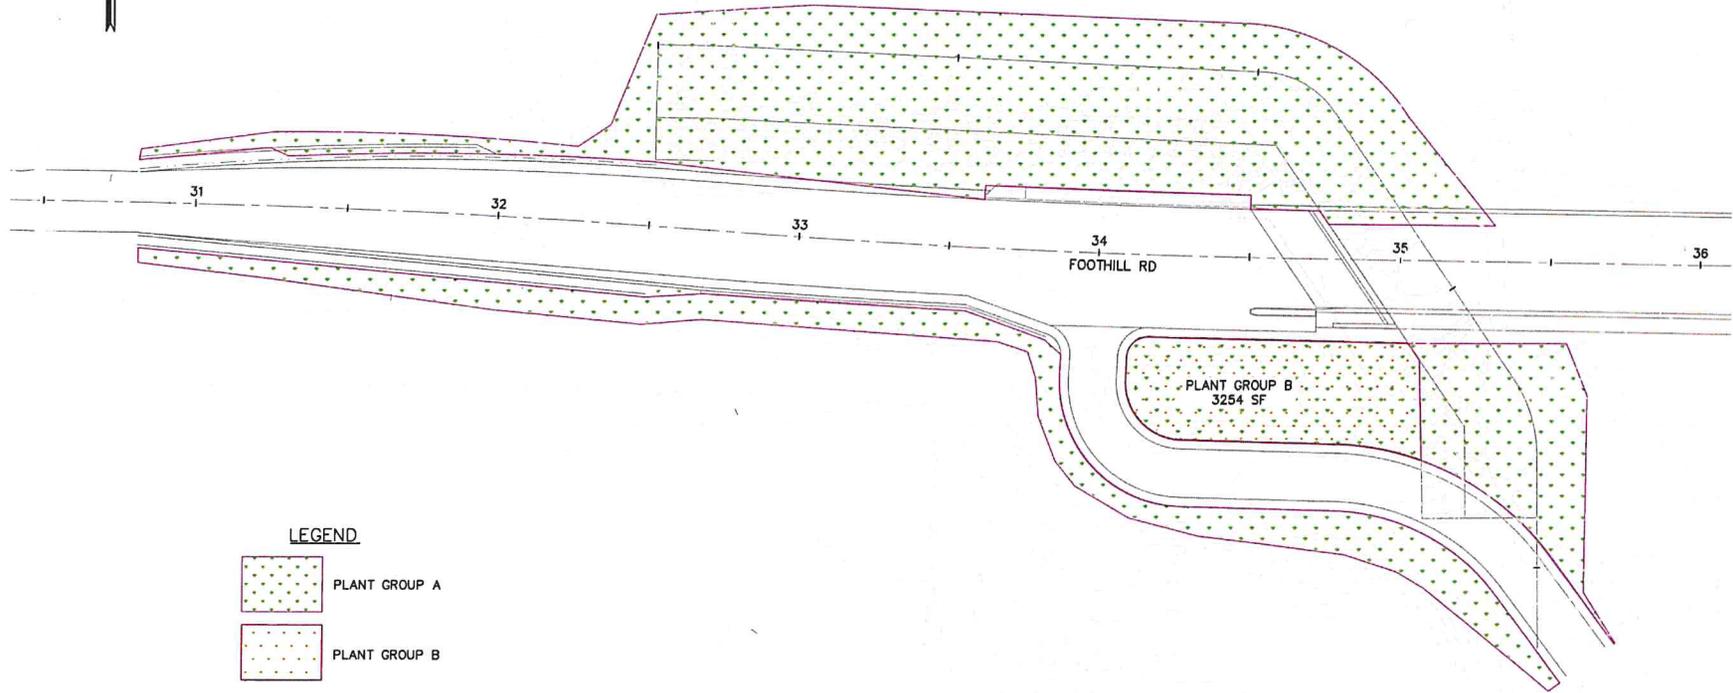

Total area on the west side is 27,378 sqft

RESTORATION PLAN  
RP-1

CONSTRUCTION STARTED:	Drawn by:	01/23/2024 DATE	 Overview of Restoration Planting Area - Southwest	SCALE:	PROJECT NO.	Mitigation Plan	3 OF 8
CONSTRUCTION COMPLETED:	Kalani Durham			N/A	N/A		FILE NO.
CONSTRUCTION DRAWINGS APPROVED BY:				FOR REDUCED PLANS ORIGINAL SCALE IS IN MILLIMETERS	0 1 2 3		DISREGARD PRINTS BEARING EARLIER REVISION DATES →

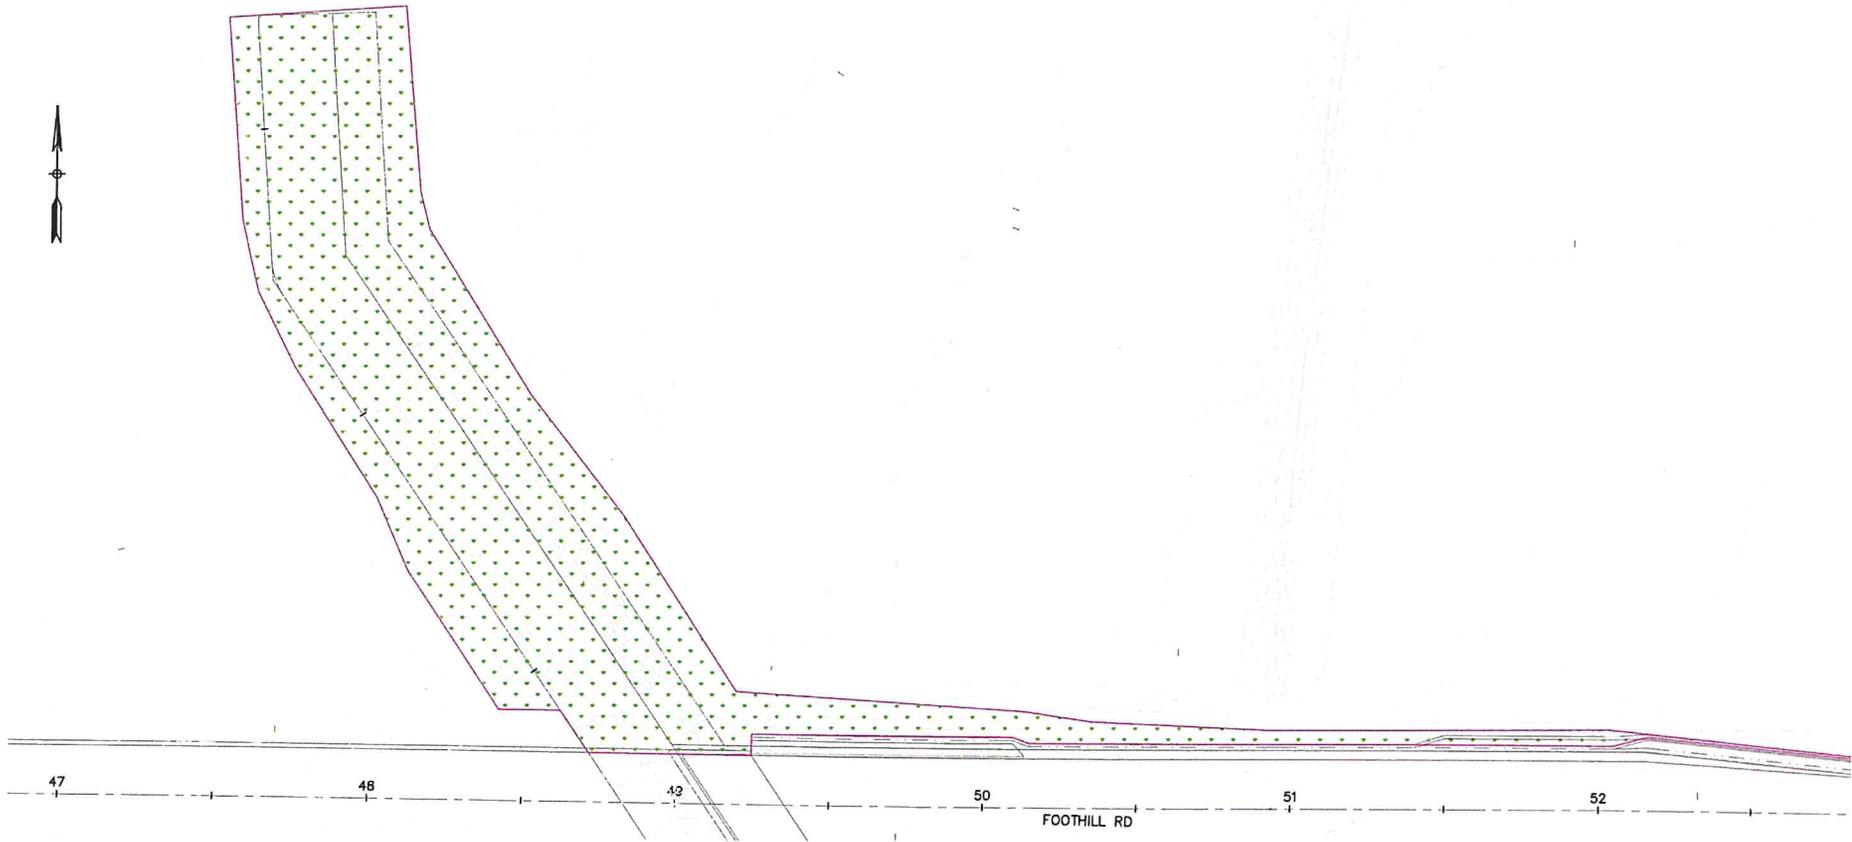


**LEGEND**

-  PLANT GROUP A
-  PLANT GROUP B

**RESTORATION PLAN  
RP-2**


INSTRUCTION STARTED:	Drawn by:	01/23/2024		Overview of Restoration Planting		SCALE:	PROJECT NO.	Mitigation Plan	4 OF 8
INSTRUCTION COMPLETED:	Kalani Durham			Area – Northeast		N/A	N/A		FILE NO.
IRD DRAWINGS APPROVED BY:	DATE			FOR REDUCED PLANS ORIGINAL SCALE IS IN MILLIMETERS		0 1 2 3		DISREGARD PRINTS BEARING EARLIER REVISION DATES →	REVISION DATES (PRELIMINARY STAGE ONLY)

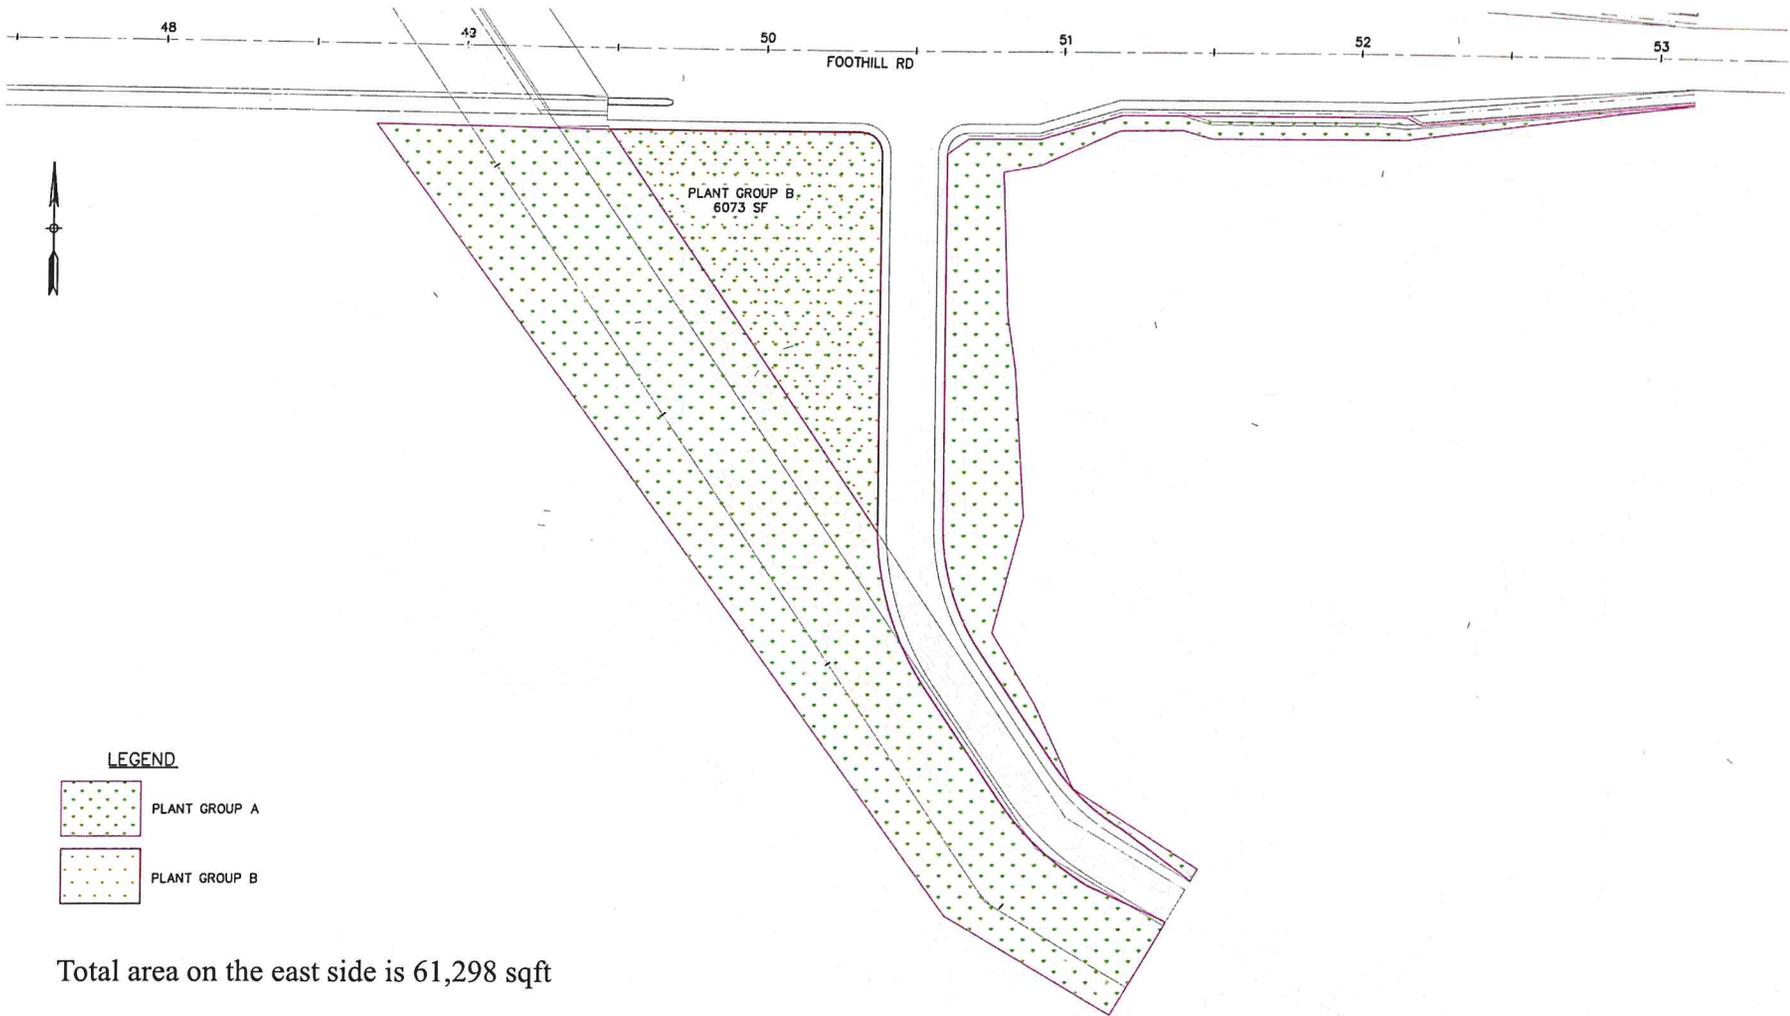

Total area on the east side is 61,298 sqft



RESTORATION PLAN  
RP-1

CONSTRUCTION STARTED:	Drawn by:	01/23/2024 DATE		Overview of Restoration Planting		SCALE:	PROJECT NO.	Mitigation Plan	5 OF 8
CONSTRUCTION COMPLETED:	Kalani Durham			Area – Southeast		N/A	N/A		FILE NO.
RD DRAWINGS APPROVED BY:				FOR REDUCED PLANS ORIGINAL SCALE IS IN MILLIMETERS		0 1 2 3			DISREGARD PRINTS BEARING EARLIER REVISION DATES →

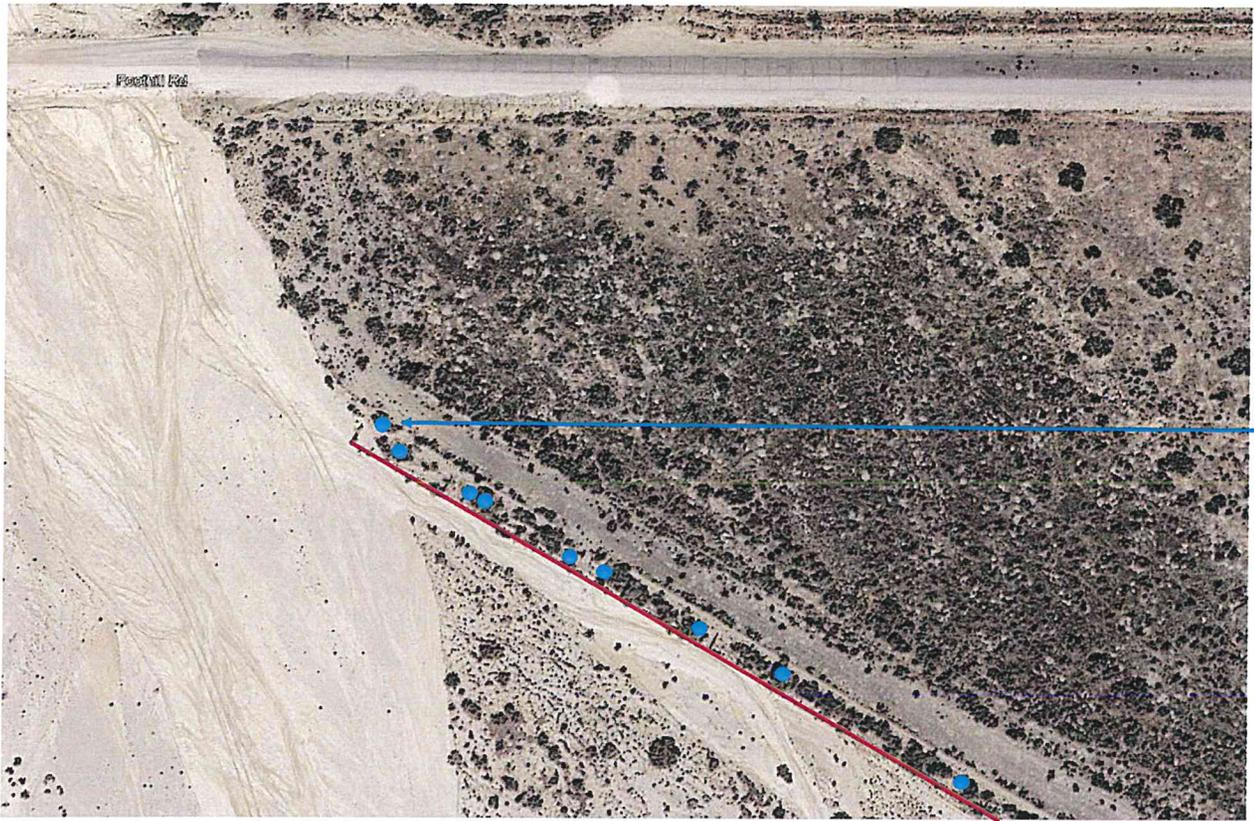

- Invasive Tamarisk (*Tamarix spp.*) to remove. Approximately 9 tamarisks (or 11,304ft) on the eastside.
- Existing pipe and wire fencing

INSTRUCTION STARTED:	Drawn by:	01/23/2024		Invasive Species Removal - Eastside	SCALE:	PROJECT NO.	Mitigation Plan	6 OF 8
INSTRUCTION COMPLETED:	Kalani Durham				N/A	N/A		FILE NO.
IRD DRAWINGS APPROVED BY:		DATE			FOR REDUCED PLANS ORIGINAL SCALE IS IN MILLIMETERS		DISREGARD PRINTS BEARING EARLIER REVISION DATES →	REVISION DATES (PRELIMINARY STAGE ONLY)

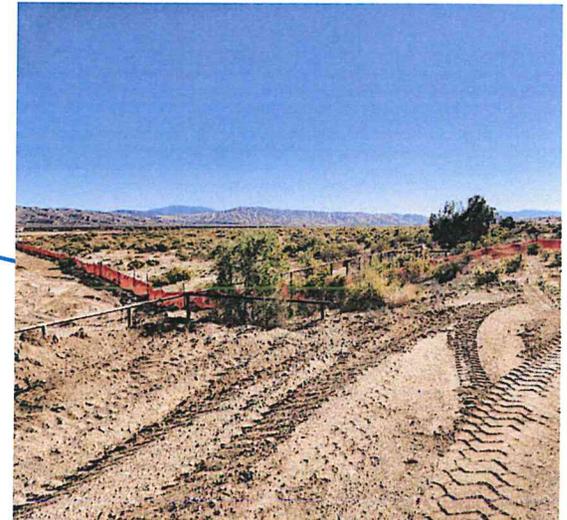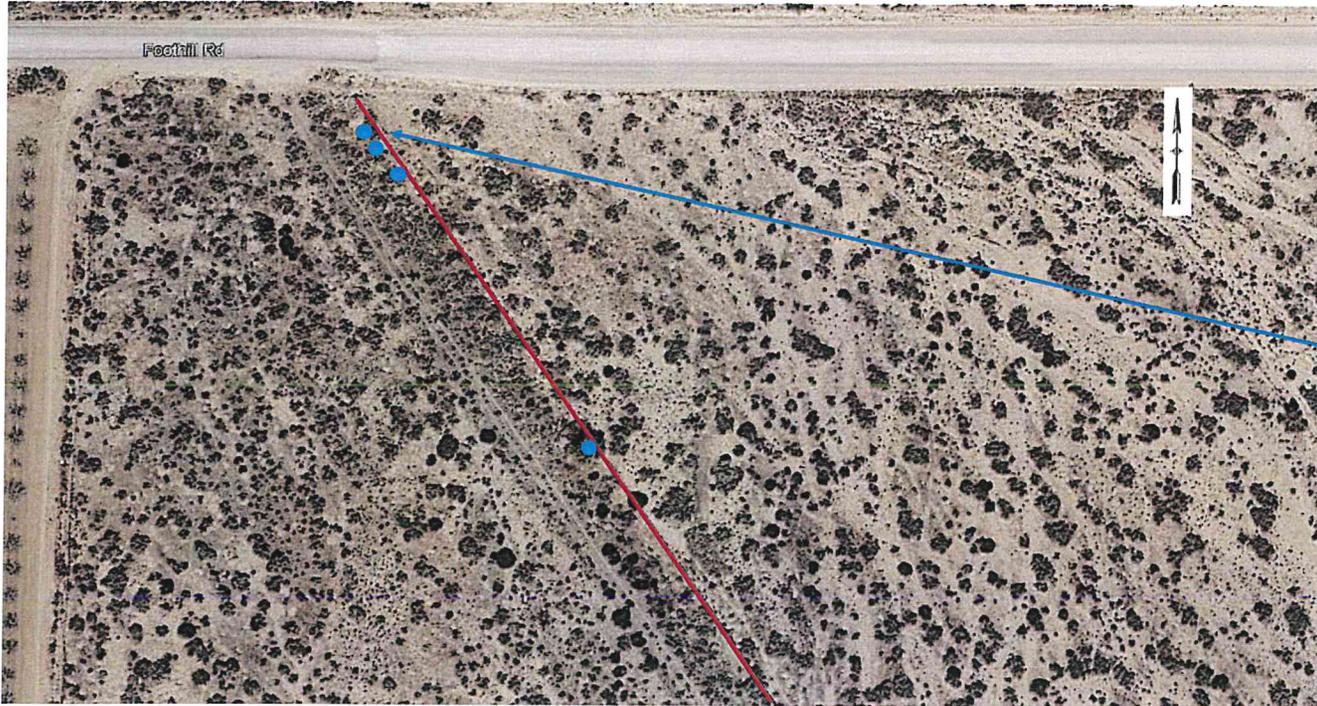

- Invasive Tamarisk (*Tamarix spp.*) to remove. Approximately 4 tamarisks (or 5,024ft) on the westside
- Existing pipe and wire fencing

CONSTRUCTION STARTED:	Drawn by:	01/23/2024 DATE		Invasive Species Removal - Westside	SCALE:	PROJECT NO.	Mitigation Plan	7 OF 8
CONSTRUCTION COMPLETED:	Kalani Durham				N/A	N/A		FILE NO.
RD DRAWINGS APPROVED BY:				FOR REDUCED PLANS ORIGINAL SCALE IS IN MILLIMETERS	0 1 2 3		DISREGARD PRINTS BEARING EARLIER REVISION DATES →	REVISION DATES (PRELIMINARY STAGE ONLY)

Type	Botanical Name	Common Name	Quantity	Size
<b>Shrubs (Plant A Group)</b>	<i>Alnus rombifolia</i>	Ephedra californica tea	200	1 gal.
	<i>Ambrosia salsola</i>	Burro Bush	200	1 gal.
	<i>Gutierrezia californica</i>	California match-weed	200	1 gal.
	<i>Brickellia californica</i>	California brickellbush	200	5 gal.
	<i>Lepidospartum squamatum</i>	Scale Broom	200	1 gal.
	<i>Ericameria linearifolia</i>	Interior golden-bush	100	1 gal.
	<i>Eriogonum foliolosum</i>	California Buckwheat	600	1 gal.
	<i>Ericameria nauseosa</i>	Rubber Rabbitbrush	600	1 gal.
	<i>Artemisia tridentata</i>	Big Sagebrush	600	1 gal.
	<i>Hesperoyucca whipplei</i>	Chaparral Yucca	100	1 gal.
	<i>Cylindropuntia californica var. parkeri</i>	Valley Cholla	100	1 gal.
<b>Trees (Plant B Group)</b>	<i>Cercidium microphyllum</i>	Foothill Paleo Verde	2	10 gal.
	<i>Chilopsis linearis</i>	Desert Willow	2	10 gal.
	<i>Juniperus californica</i>	California Juniper	2	10 gal.
			Total: 3,116	

Invasive Removal	Quantity/Area	Method
<i>Tamarix spp.</i> Tamarisk	Approx. 13 (16,328ft)	Cut stump and treat. Remove by hand.

INSTRUCTION STARTED:	Drawn by:	01/23/2024 DATE		<b>Plant List for Planting Area &amp; Invasive Species Removal</b>	SCALE:	PROJECT NO.	Mitigation Plan	8 OF 8
INSTRUCTION COMPLETED:	Kalani Durham				N/A	N/A		FILE NO.
3RD DRAWINGS APPROVED BY:					FOR REDUCED PLANS ORIGINAL SCALE IS IN MILLIMETERS			0 1 2 3