

COUNTY OF SANTA BARBARA  
STATE OF CALIFORNIA  
DEPARTMENT OF PUBLIC WORKS



PLANS FOR THE CONSTRUCTION OF

**MODOC ROAD MULTI-USE PATH  
LANDSCAPE AND IRRIGATION IMPROVEMENTS  
IN THE SECOND SUPERVISORIAL DISTRICT  
COUNTY PROJECT NO. 862436**

*[Signature]* 1/23/24  
APPROVED - CHAIRMAN, BOARD OF SUPERVISORS DATE

Devised by: *[Signature]* 10/12/2023 | 1:14 PM PDT  
APPROVED - DIRECTOR OF PUBLIC WORKS DATE

Devised by: *[Signature]* 10/10/2023 | 8:56 PM PDT  
APPROVAL RECOMMENDED - ENGINEERING SECTION MANAGER DATE

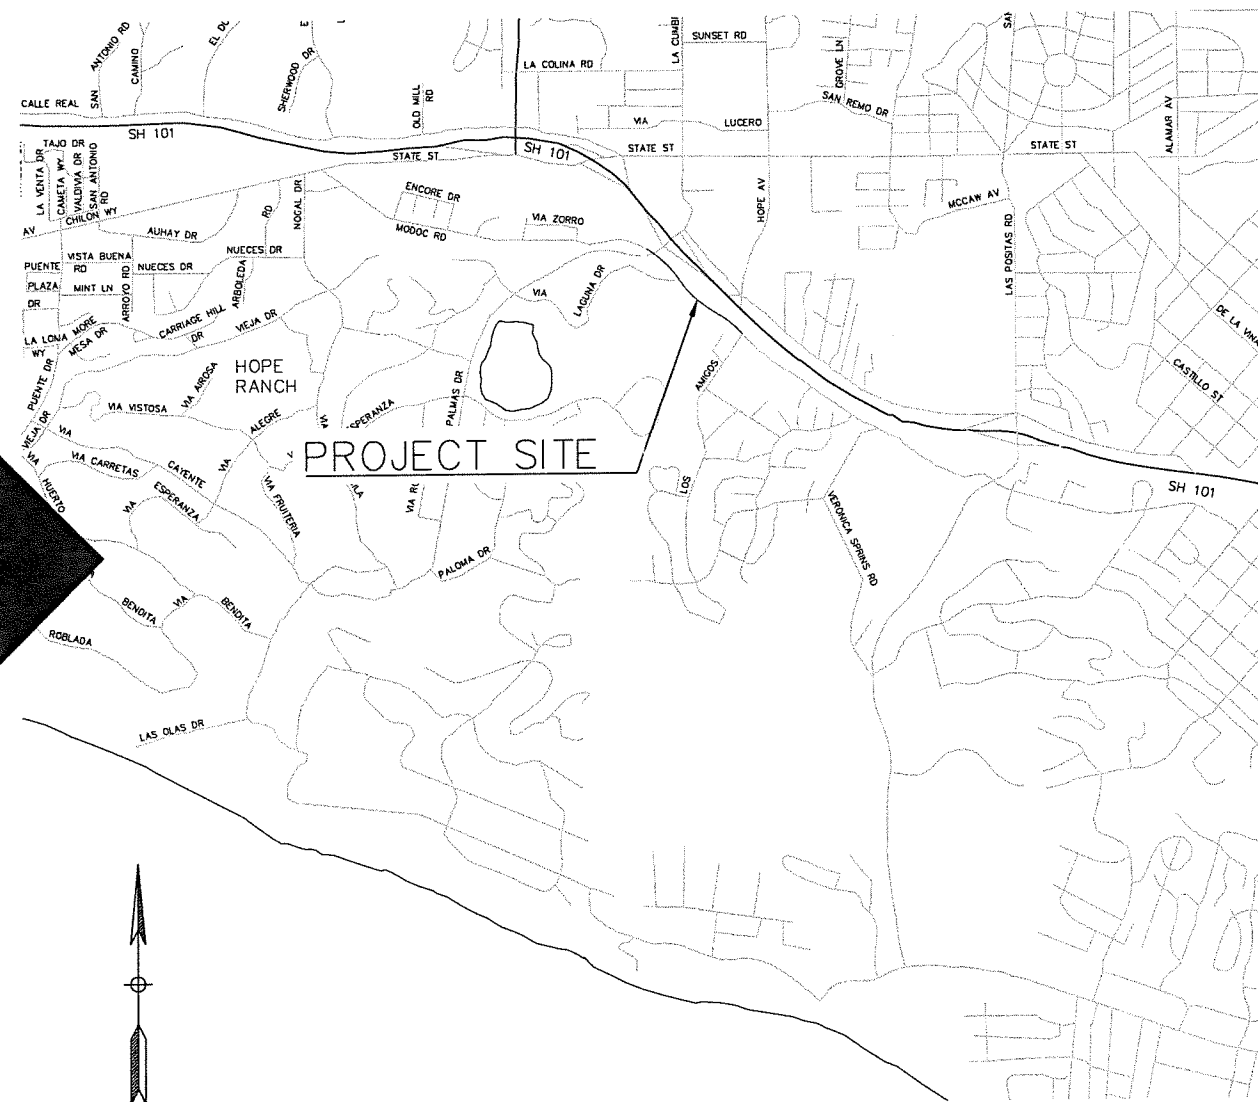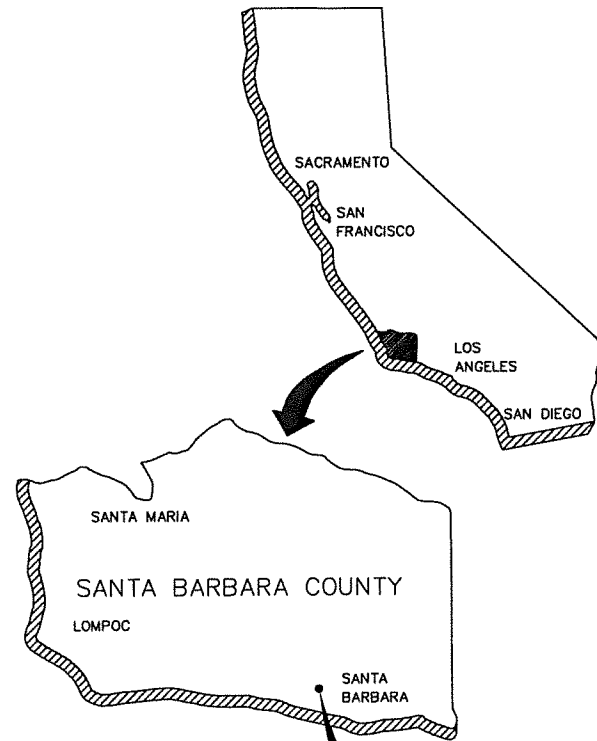

INDEX TO SHEETS

PAGE	SHEET	DESCRIPTION
1	TS	TITLESHEET
2	LP-1	PLANTING PLAN
3	LP-2	PLANTING PLAN
4	LP-3	PLANTING PLAN
5	LP-4	PLANTING PLAN
6	LP-5	PLANTING PLAN
7	LP-6	PLANTING PLAN
8	LI-1	IRRIGATION PLAN
9	LI-2	IRRIGATION PLAN
10	LI-3	IRRIGATION PLAN
11	LI-4	IRRIGATION PLAN
12	LI-5	IRRIGATION PLAN



**NOTE:**  
IT SHALL BE THE RESPONSIBILITY OF THE CONTRACTOR TO WORK WITH THE LOCAL UTILITY COMPANIES TO LOCATE ALL UNDERGROUND UTILITY SERVICE LINES WITHIN THE PROJECT LIMITS. CALL UNDERGROUND SERVICE ALERT AT (800) 422-4133 OR 811 A MINIMUM OF TWO WORKING DAYS PRIOR TO ANY EXCAVATION WORK.

THE CONTRACTOR SHALL POSSESS THE CLASS (OR CLASSES) OF LICENSE AS SPECIFIED IN THE "NOTICE TO BIDDERS".

TITLE SHEET  
TS

CONSTRUCTION STARTED:	PROJECT ENGINEER: <i>[Signature]</i> DATE: 10/10/2023   8:54		COUNTY OF SANTA BARBARA DEPARTMENT OF PUBLIC WORKS TRANSPORTATION DIVISION		DESIGN BY: ERIN CARROLL	CHECKED BY: ERIN CARROLL	SCALE: NTS	PROJECT NO. 862436	MODOC ROAD MULTI-USE PATH LANDSCAPE AND IRRIGATION IMPROVEMENTS	SHEET NO. 1 OF 13
CONSTRUCTION COMPLETED:	RECORD DRAWING APPROVED BY:		FOR REDUCED PLANS ORIGINAL SCALE IN INCHES	0 1 2 3	DRAWN BY: M. GARDNER & E. CARROLL	CONSTRUCTABILITY REVIEW BY:	DISREGARD PRINTS BEARING EARLIER REVISION DATES		REVISION DATES (PRELIMINARY STAGE ONLY)	
SURVEY CHECKED BY:										

COUNTY OF SANTA BARBARA  
DEPARTMENT OF PUBLIC WORKS  
TRANSPORTATION DIVISION  
MODOC ROAD MULTI-USE PATH  
LANDSCAPE AND IRRIGATION IMPROVEMENTS