

COUNTY OF SANTA BARBARA
STATE OF CALIFORNIA
DEPARTMENT OF PUBLIC WORKS

PLANS FOR THE CONSTRUCTION OF
**SOUTH COUNTY PAVEMENT
REHABILITATION**
IN THE 1ST, 2ND AND 3RD SUPERVISORIAL
DISTRICTS



[Signature] 5-6-25
APPROVED: CHAIRMAN, BOARD OF SUPERVISORS DATE

DocuSigned by:
Chris Swedden 3/4/2025 | 11:49 AM PST
APPROVED: DIRECTOR OF PUBLIC WORKS DATE

DocuSigned by:
Erik Adelman 2/28/2025 | 8:40 AM PST
APPROVAL RECOMMENDED - ENGINEERING SECTION MANAGER DATE

INDEX TO SHEETS

PAGE	SHEET	DESCRIPTION
1	TS	TITLE SHEET
2-6	SD	STANDARD DETAILS
7-26	L	LAYOUT SHEETS

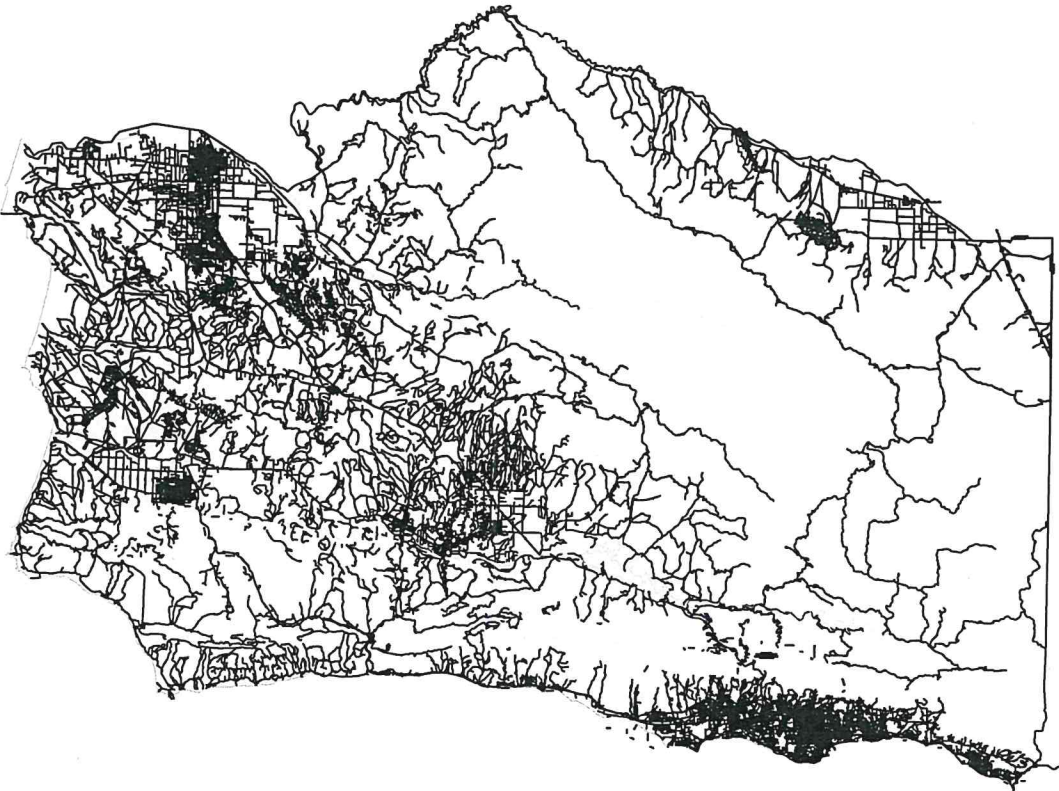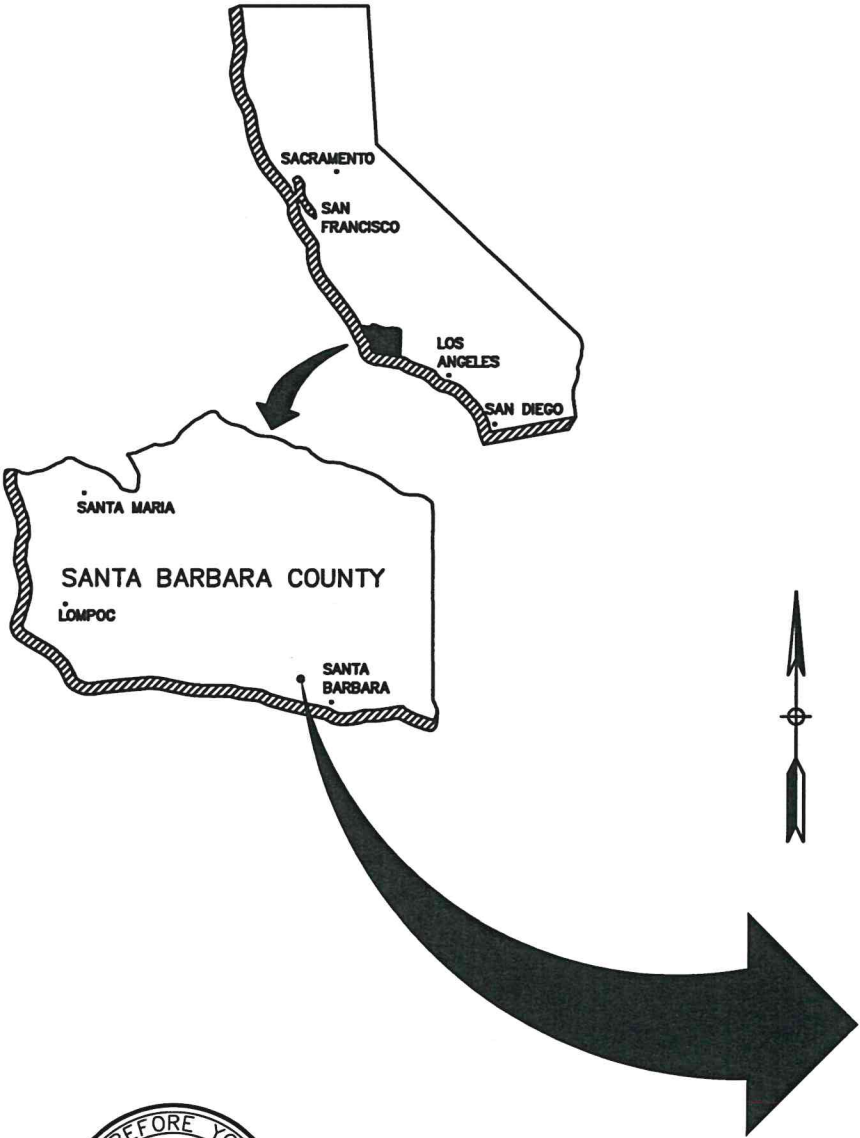

NOTE:
IT SHALL BE THE RESPONSIBILITY OF THE CONTRACTOR TO
WORK WITH THE LOCAL UTILITY COMPANIES TO LOCATE ALL
UNDERGROUND UTILITY SERVICE LINES WITHIN THE PROJECT
LIMITS. CALL UNDERGROUND SERVICE ALERT AT
(800) 422-4133 OR 811 A MINIMUM OF TWO WORKING
DAYS PRIOR TO ANY EXCAVATION WORK.

TITLE SHEET
TS

CONSTRUCTION STARTED:		PROJECT ENGINEER:	<i>Erik Adelman</i> 2/28/2025 DATE		COUNTY OF SANTA BARBARA DEPARTMENT OF PUBLIC WORKS TRANSPORTATION DIVISION - ASSET MANAGEMENT	DESIGN BY: E. CRUZ	CHECKED BY: E. CRUZ	SCALE NTS	PROJECT NO. 820802S	SOUTH COUNTY PAVEMENT REHABILITATION	SHEET NO. 1 OF 26 FILE NO.	
CONSTRUCTION COMPLETED:		DocuSigned by: <i>Erik Adelman</i>					DRAWN BY: C. ZACARIAS	CONSTRUCTABILITY REVIEW BY: J. BROWN				
RECORD DRAWING APPROVED BY:												
SURVEY CHECKED BY:												

DISREGARD PRINTS BEARING
EARLIER REVISION DATES

REVISION DATES (PRELIMINARY STAGE ONLY)

SOUTH COUNTY
PAVEMENT REHABILITATION

COUNTY OF SANTA BARBARA
DEPARTMENT OF PUBLIC WORKS
TRANSPORTATION DIVISION