


NOTE:
IT SHALL BE THE RESPONSIBILITY OF THE CONTRACTOR TO WORK WITH THE LOCAL UTILITY COMPANIES TO LOCATE ALL UNDERGROUND UTILITY SERVICE LINES WITHIN THE PROJECT LIMITS. CALL UNDERGROUND SERVICE ALERT AT (800) 422-4133 OR 811 A MINIMUM OF TWO WORKING DAYS PRIOR TO ANY EXCAVATION WORK.

THE CONTRACTOR SHALL POSSESS THE CLASS (OR CLASSES) OF LICENSE AS SPECIFIED IN THE "NOTICE TO BIDDERS".

COUNTY OF SANTA BARBARA
STATE OF CALIFORNIA
DEPARTMENT OF PUBLIC WORKS

PLANS FOR THE CONSTRUCTION OF

MODOC ROAD MULTI-USE PATH PHASE II
MODOC ROAD
FROM ENCORE DR TO VIA SENDA
COUNTY PROJECT NO. 862416
STATE AID PROJECT NO. 5159(165) 2992

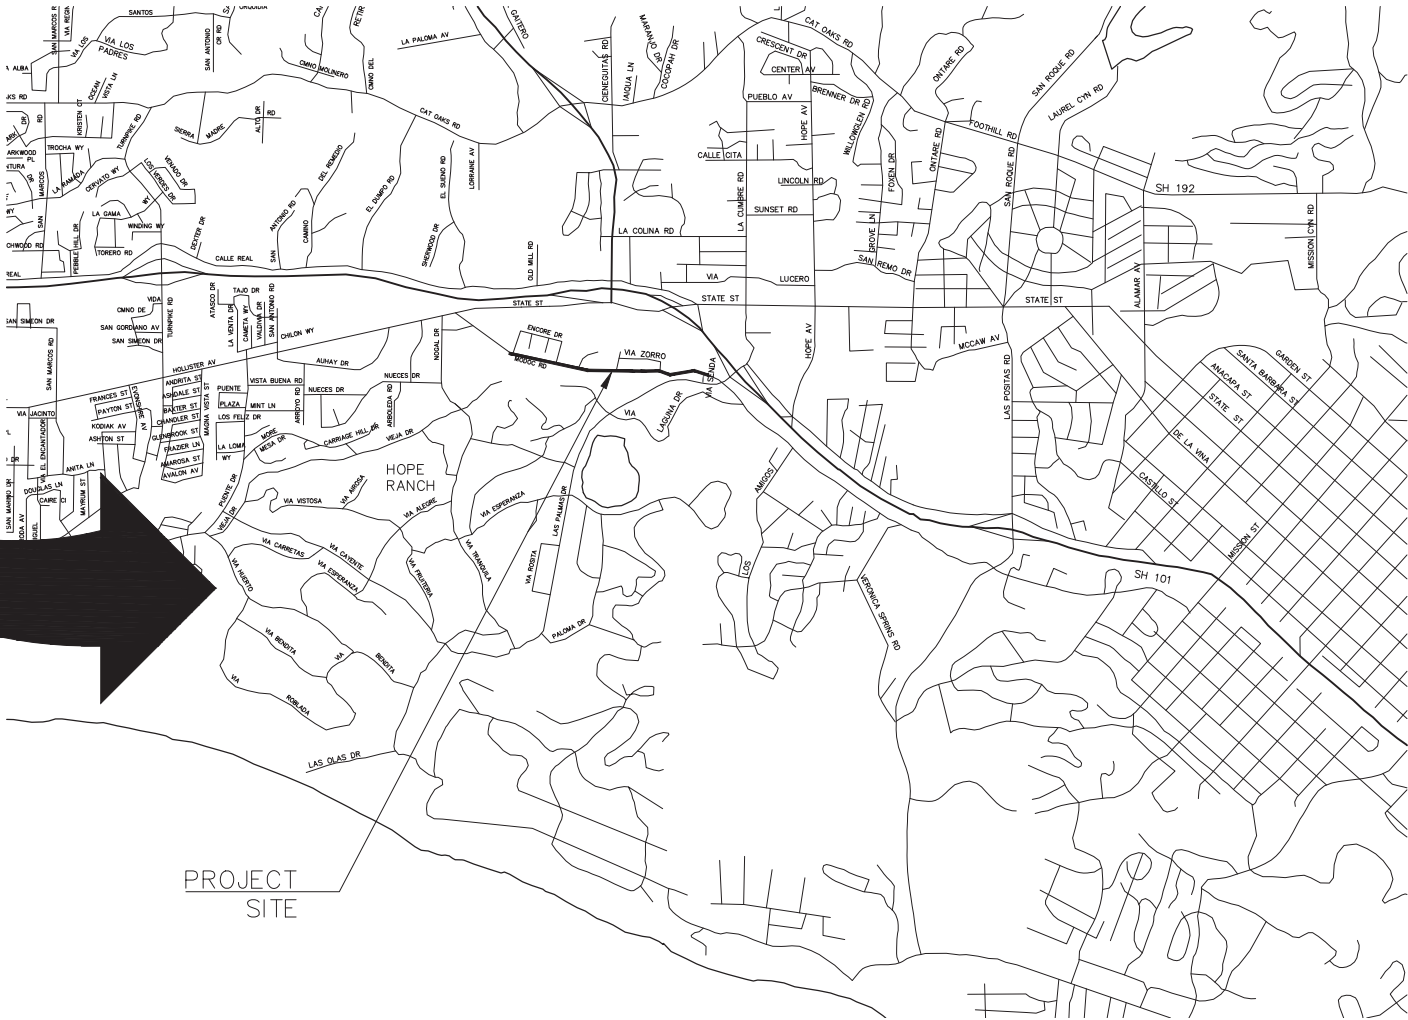

INDEX TO SHEETS

1	TS	TITLE SHEET
2-5	DM	DEMOLITION
6-9	X	TYPICAL SECTIONS
10	PC	PROJECT CONTROL
11-21	L	LAYOUT AND PROFILE
22-36	RW	RETAINING WALLS
37-52	CD	CONSTRUCTION DETAILS
53-57	D	GRADING AND DRAINAGE
58-61	U	EXISTING UTILITIES
62-66	PD	PAVEMENT DELINEATION



TITLE SHEET
TS

CONSTRUCTION STARTED:		DocuSigned by: ESAU BLANCO 25 5:32 PM PDT 04ED3D0910D64A4... DATE		COUNTY OF SANTA BARBARA DEPARTMENT OF PUBLIC WORKS TRANSPORTATION DIVISION	DESIGN BY: A. GARCIA	CHECKED BY: J. HERNANDEZ	SCALE NTS	PROJECT NO. 862416	MODOC ROAD MULTI-USE PATH PHASE II	SHEET NO. 1 of 66 FILE NO.	
CONSTRUCTION COMPLETED:						DRAWN BY: A. GARCIA	CONSTRUCTABILITY REVIEW BY: B. CLAVIN				
RECORD DRAWING APPROVED BY:											
SURVEY CHECKED BY:											
FOR REDUCED PLANS ORIGINAL SCALE IN INCHES 0 1 2 3								DISREGARD PRINTS BEARING EARLIER REVISION DATES			REVISION DATES (PRELIMINARY STAGE ONLY)