


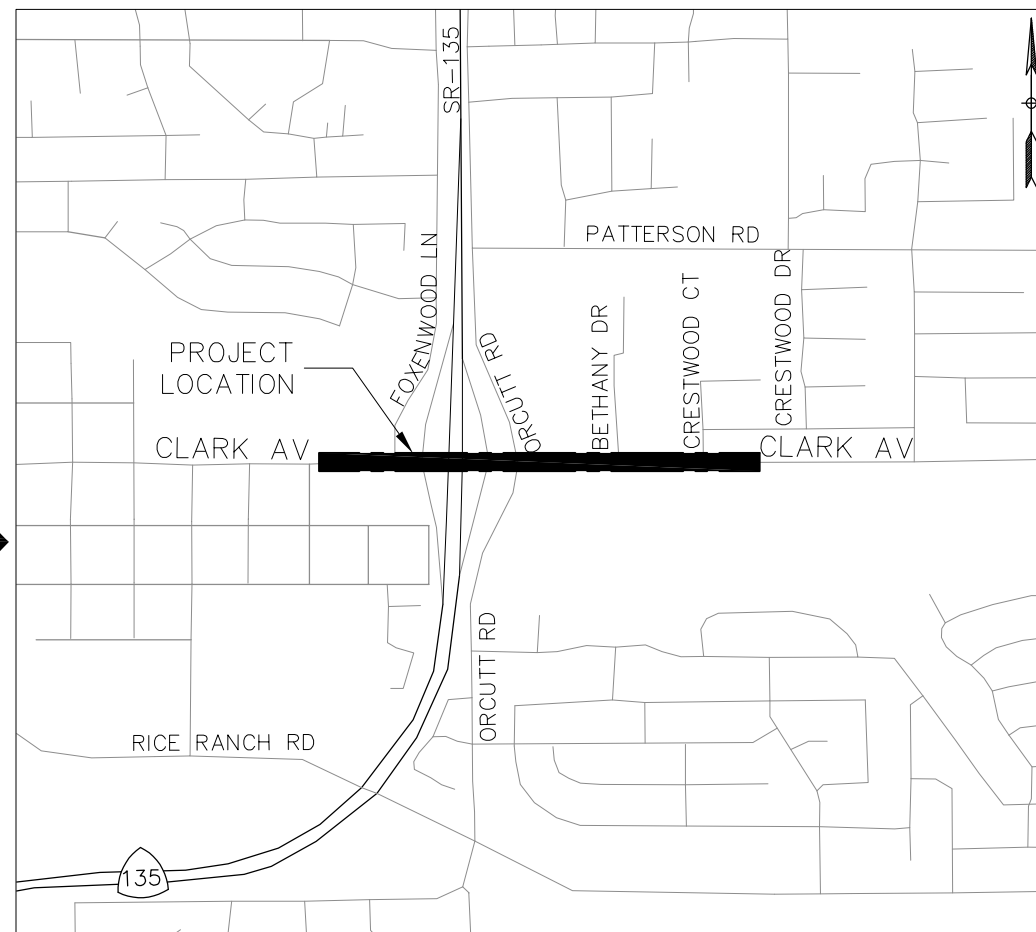
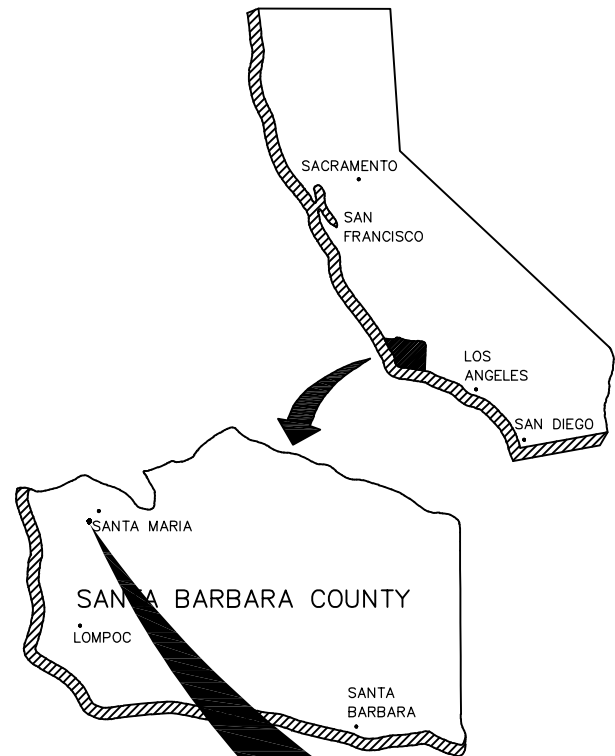
COUNTY OF SANTA BARBARA
STATE OF CALIFORNIA
DEPARTMENT OF PUBLIC WORKS

PLANS FOR THE CONSTRUCTION OF
CLARK AVENUE
MEDIANS, ISLANDS, AND TRAP LANE
NORRIS STREET TO CRESTWOOD COURT
COUNTY PROJECT NO. 862430

APPROVED - CHAIRMAN, BOARD OF SUPERVISORS _____ DATE _____

DocuSigned by:  4/17/2024 | 2:31 PM PDT
APPROVED - DIRECTOR OF PUBLIC WORKS _____ DATE _____
67CEC4FE68B848C...

DocuSigned by:  4/17/2024 | 11:25 AM PDT
APPROVAL RECOMMENDED - ENGINEERING SECTION MANAGER _____ DATE _____
04ED3D0910D64A4...




COUNTY OF SANTA BARBARA
STATE ROUTE 135
POST MILE SB R10.425

INDEX TO SHEETS

PAGE	DESCRIPTION
1	TITLE SHEET TS
2	LAYOUT L-1
3	TYPICAL CROSS SECTIONS X-1
4	CONSTRUCTION AREA SIGNAGE AND PAVEMENT DELINEATION CS & PD-1
5	CONSTRUCTION AREA SIGNAGE AND PAVEMENT DELINEATION CS & PD-2
6	CONSTRUCTION AREA SIGNAGE AND PAVEMENT DELINEATION CS & PD-3
7	INDUCTIVE LOOP DETECTORS LD-1

NOTE:
IT SHALL BE THE RESPONSIBILITY OF THE CONTRACTOR TO WORK WITH THE LOCAL UTILITY COMPANIES TO LOCATE ALL UNDERGROUND UTILITY SERVICE LINES WITHIN THE PROJECT LIMITS. CALL UNDERGROUND SERVICE ALERT AT (800) 422-4133 OR 811 A MINIMUM OF TWO WORKING DAYS PRIOR TO ANY EXCAVATION WORK.

TITLE SHEET
TS

CONSTRUCTION STARTED:	PROJECT ENGINEER: <i>Hammer Lazaro</i> DATE _____		COUNTY OF SANTA BARBARA DEPARTMENT OF PUBLIC WORKS TRANSPORTATION DIVISION	DESIGN BY: H. LAZARO	CHECKED BY: B. JOHNSON	SCALE NTS	PROJECT NO. 862430	CLARK AVENUE MEDIANS, ISLANDS, AND TRAP LANE	SHEET NO. 1 OF 7
CONSTRUCTION COMPLETED:	RECORD DRAWING APPROVED BY:			DRAWN BY: H. LAZARO	CONSTRUCTABILITY REVIEW BY: B. JOHNSON	FILE NO.			
SURVEY CHECKED BY:	FOR REDUCED PLANS ORIGINAL SCALE IN INCHES 0 1 2 3			DISREGARD PRINTS BEARING EARLIER REVISION DATES		REVISION DATES (PRELIMINARY STAGE ONLY)			

COUNTY OF SANTA BARBARA
DEPARTMENT OF PUBLIC WORKS
TRANSPORTATION DIVISION
CLARK AVENUE MEDIANS, ISLANDS, AND TRAP LANE