

COUNTY OF SANTA BARBARA  
STATE OF CALIFORNIA  
DEPARTMENT OF PUBLIC WORKS

PLANS FOR THE CONSTRUCTION OF  
**OBERN TRAIL LIGHTING PROJECT**  
IN THE 2ND SUPERVISORIAL  
DISTRICT



APPROVED - CHAIRMAN, BOARD OF SUPERVISORS \_\_\_\_\_ DATE \_\_\_\_\_

DocuSigned by:  
*Scott McGolpin* 7/2/2021 | 9:03 AM PDT

1D6104A97F164E8  
APPROVED - DIRECTOR OF PUBLIC WORKS \_\_\_\_\_ DATE \_\_\_\_\_

DocuSigned by:  
*Walter Kubalcava* 7/2/2021 | 11:49 AM PDT

2745EDA75D27485  
APPROVAL RECOMMENDED - ENGINEERING SECTION MANAGER \_\_\_\_\_ DATE \_\_\_\_\_

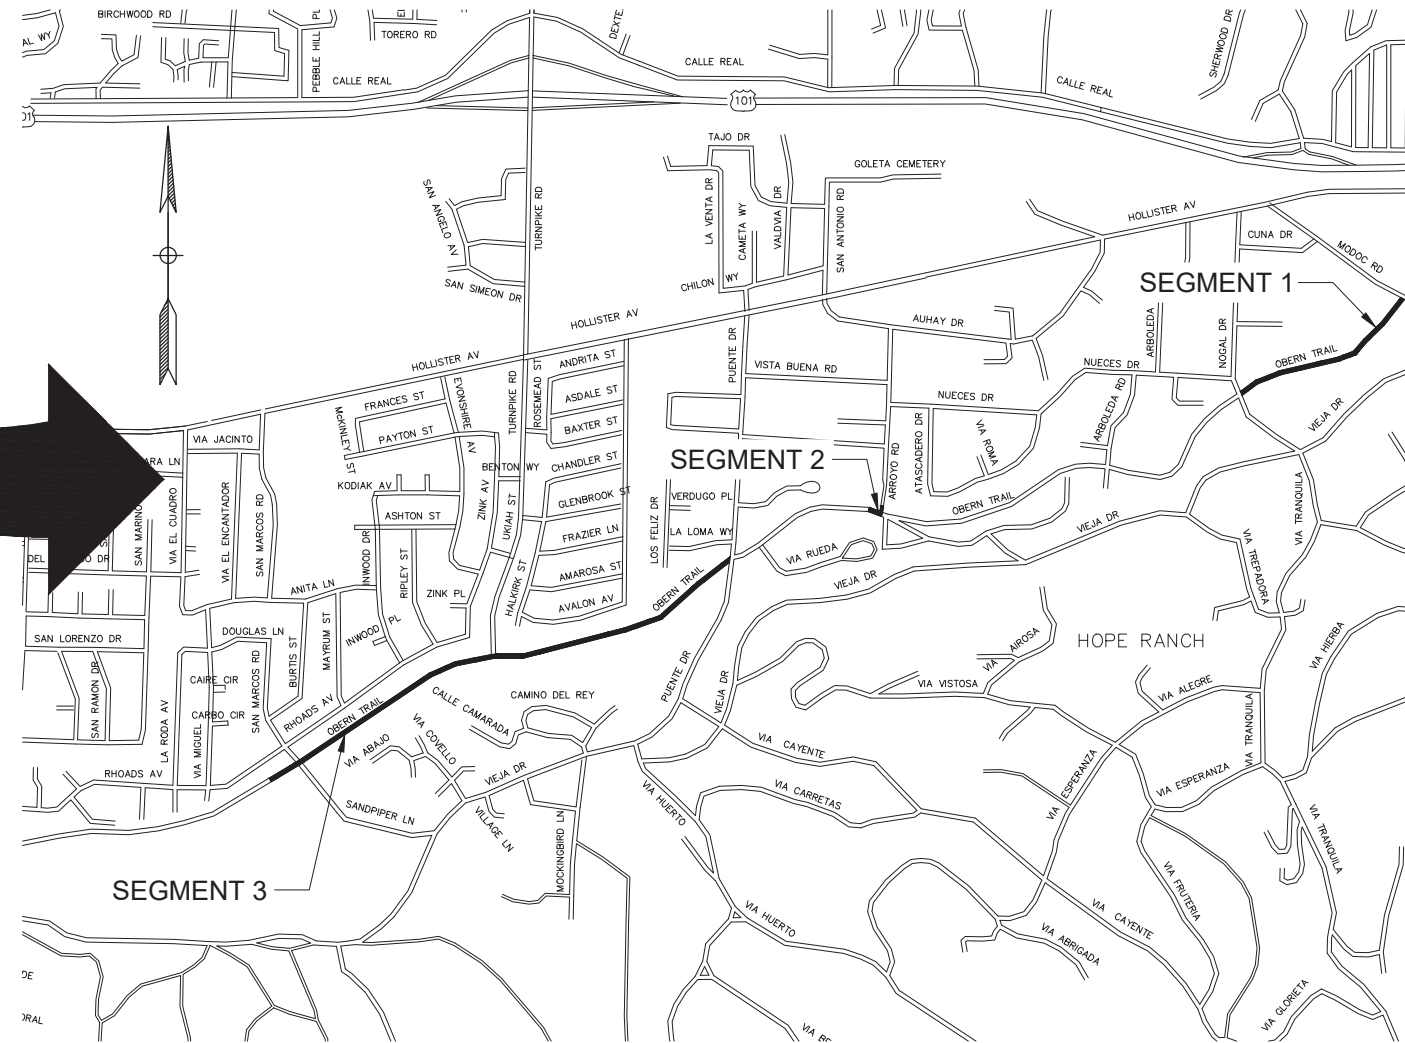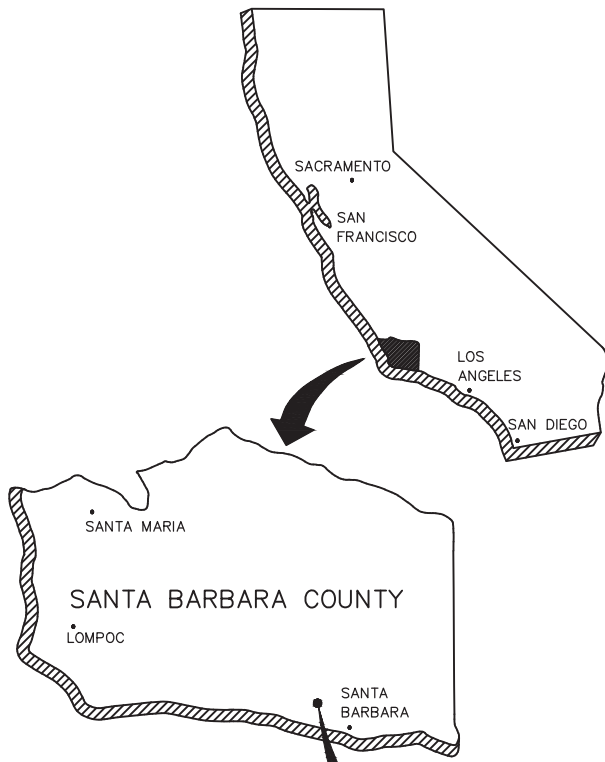


**INDEX TO SHEETS**

PAGE	SHEET	DESCRIPTION
1	TS	TITLESHEET
2	D-1	DETAILS
3	L-1	LAYOUT - SEGMENT 1
4	L-2	LAYOUT - SEGMENT 1/2
5	L-3	LAYOUT - SEGMENT 3
6	L-4	LAYOUT - SEGMENT 3
7	L-5	LAYOUT - SEGMENT 3
8	L-6	LAYOUT - SEGMENT 3
9	E-1	ELECTRICAL - SEGMENT 1
10	E-2	ELECTRICAL - SEGMENT 3
11	E-3	ELECTRICAL - SEGMENT 3
12	E-4	ELECTRICAL - SEGMENT 3



**NOTE:**  
IT SHALL BE THE RESPONSIBILITY OF THE CONTRACTOR TO WORK WITH THE LOCAL UTILITY COMPANIES TO LOCATE ALL UNDERGROUND UTILITY SERVICE LINES WITHIN THE PROJECT LIMITS. CALL UNDERGROUND SERVICE ALERT AT (800) 422-4133 OR 811 A MINIMUM OF TWO WORKING DAYS PRIOR TO ANY EXCAVATION WORK.

**TITLE SHEET**  
TS

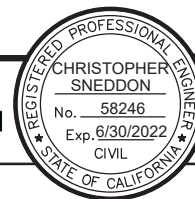

CONSTRUCTION STARTED:	PROJECT ENGINEER: <i>Chris Sneddon</i> 7/10/21 DATE	<b>COUNTY OF SANTA BARBARA</b> <b>DEPARTMENT OF PUBLIC WORKS</b> TRANSPORTATION DIVISION - ASSET MANAGEMENT	DESIGN BY: A. HAZARD	CHECKED BY: M. ESTAJI	SCALE NTS	PROJECT NO. 862424	<b>OBERN TRAIL</b> <b>LIGHTING REPLACEMENT</b>	SHEET NO. 1 OF 12
CONSTRUCTION COMPLETED:	RECORD DRAWING APPROVED BY:		DRAWN BY: B. SCHMIDT	CONSTRUCTABILITY REVIEW BY: G. NEYRA	DISREGARD PRINTS BEARING EARLIER REVISION DATES			REVISION DATES (PRELIMINARY STAGE ONLY)
SURVEY CHECKED BY:		FOR REDUCED PLANS ORIGINAL SCALE IN INCHES 0 1 2 3						

**OBERN TRAIL LIGHTING REPLACEMENT PROJECT**

COUNTY OF SANTA BARBARA  
DEPARTMENT OF PUBLIC WORKS  
TRANSPORTATION DIVISION