


COUNTY OF SANTA BARBARA  
STATE OF CALIFORNIA  
DEPARTMENT OF PUBLIC WORKS

PLANS FOR THE CONSTRUCTION OF  
**OBERN TRAIL LIGHTING PROJECT**  
IN THE 2ND SUPERVISORIAL  
DISTRICT

*Bob Miller*  
APPROVED - CHAIRMAN, BOARD OF SUPERVISORS DATE

DocuSigned by:  
*Scott Mofgalpin* 7/2/2021 | 9:03 AM PDT  
APPROVED - DIRECTOR OF PUBLIC WORKS DATE


DocuSigned by:  
*Walter Kubalcova* 7/2/2021 | 11:49 AM PDT  
APPROVAL RECOMMENDED - ENGINEERING SECTION MANAGER DATE

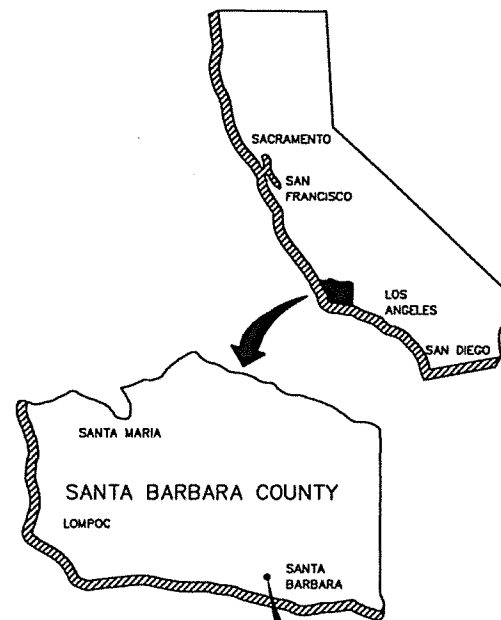

SANTA MARIA  
SANTA BARBARA COUNTY  
LOMPOC  
SANTA BARBARA



**NOTE:**  
IT SHALL BE THE RESPONSIBILITY OF THE CONTRACTOR TO WORK WITH THE LOCAL UTILITY COMPANIES TO LOCATE ALL UNDERGROUND UTILITY SERVICE LINES WITHIN THE PROJECT LIMITS. CALL UNDERGROUND SERVICE ALERT AT (800) 422-4133 OR 811 A MINIMUM OF TWO WORKING DAYS PRIOR TO ANY EXCAVATION WORK.

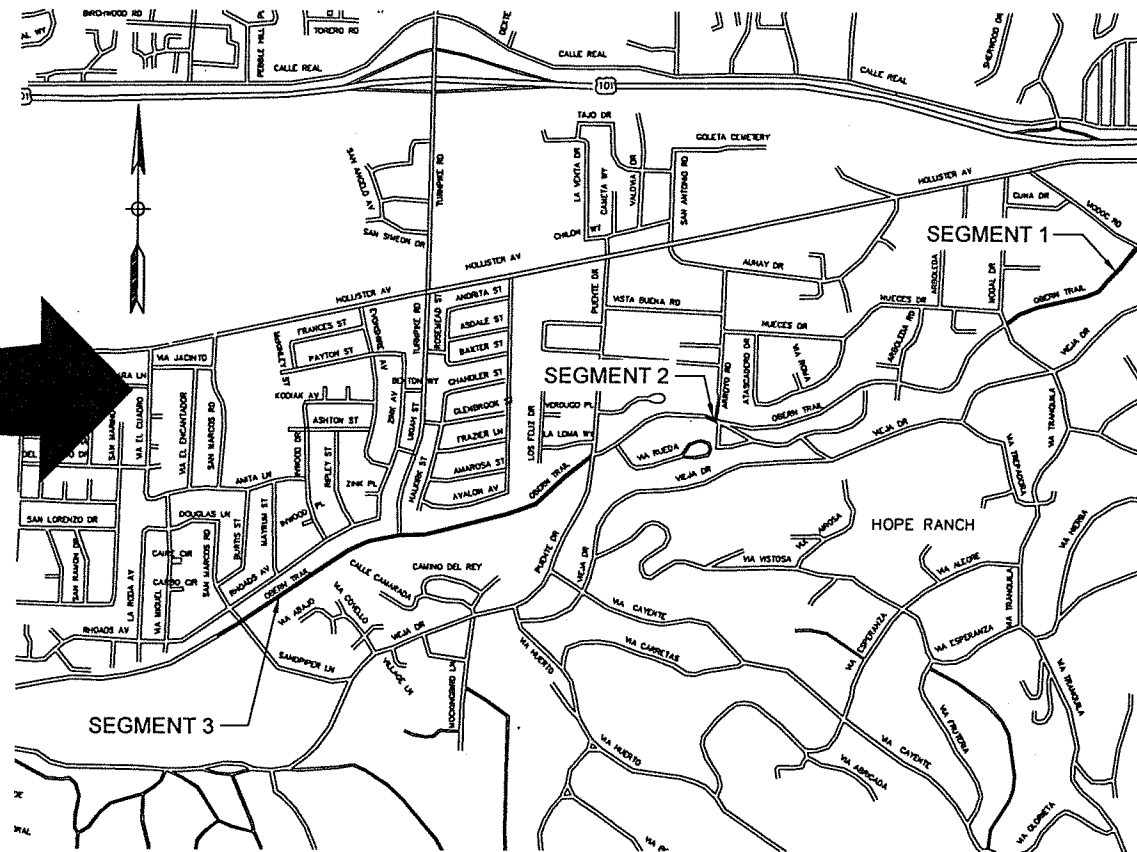

**INDEX TO SHEETS**

PAGE	SHEET	DESCRIPTION
1	TS	TITLESHEET
2	D-1	DETAILS
3	L-1	LAYOUT - SEGMENT 1
4	L-2	LAYOUT - SEGMENT 1/2
5	L-3	LAYOUT - SEGMENT 3
6	L-4	LAYOUT - SEGMENT 3
7	L-5	LAYOUT - SEGMENT 3
8	L-6	LAYOUT - SEGMENT 3
9	E-1	ELECTRICAL - SEGMENT 1
10	E-2	ELECTRICAL - SEGMENT 3
11	E-3	ELECTRICAL - SEGMENT 3
12	E-4	ELECTRICAL - SEGMENT 3

TITLE SHEET  
TS

CONSTRUCTION STARTED:	PROJECT ENGINEER: <i>Chris Swadlow</i>		COUNTY OF SANTA BARBARA DEPARTMENT OF PUBLIC WORKS TRANSPORTATION DIVISION - ASSET MANAGEMENT	DESIGN BY: A. HAZARD	CHECKED BY: M. ESTAJI	SCALE NTS	PROJECT NO. 862424	OBERN TRAIL LIGHTING REPLACEMENT	SHEET NO. 1 OF 12
CONSTRUCTION COMPLETED:	DATE 7/10/21		FOR REDUCED PLANS ORIGINAL SCALE IN INCHES	DRAWN BY: B. SCHMIDT	CONSTRUCTABILITY REVIEW BY: G. NEYRA	DISREGARD PRINTS BEARING EARLIER REVISION DATES	REVISION DATES (PRELIMINARY STAGE ONLY)		
RECORD DRAWING APPROVED BY:									FILE NO.
SURVEY CHECKED BY:									

COUNTY OF SANTA BARBARA  
DEPARTMENT OF PUBLIC WORKS  
TRANSPORTATION DIVISION  
**OBERN TRAIL LIGHTING REPLACEMENT PROJECT**