


DEPARTMENT OF SOCIAL SERVICES
 2125 S. CENTERPOINTE PRKWAY
 SANTA MARIA
 FIRST FLOOR




Revised
 7/29/13
 D. Haldeman

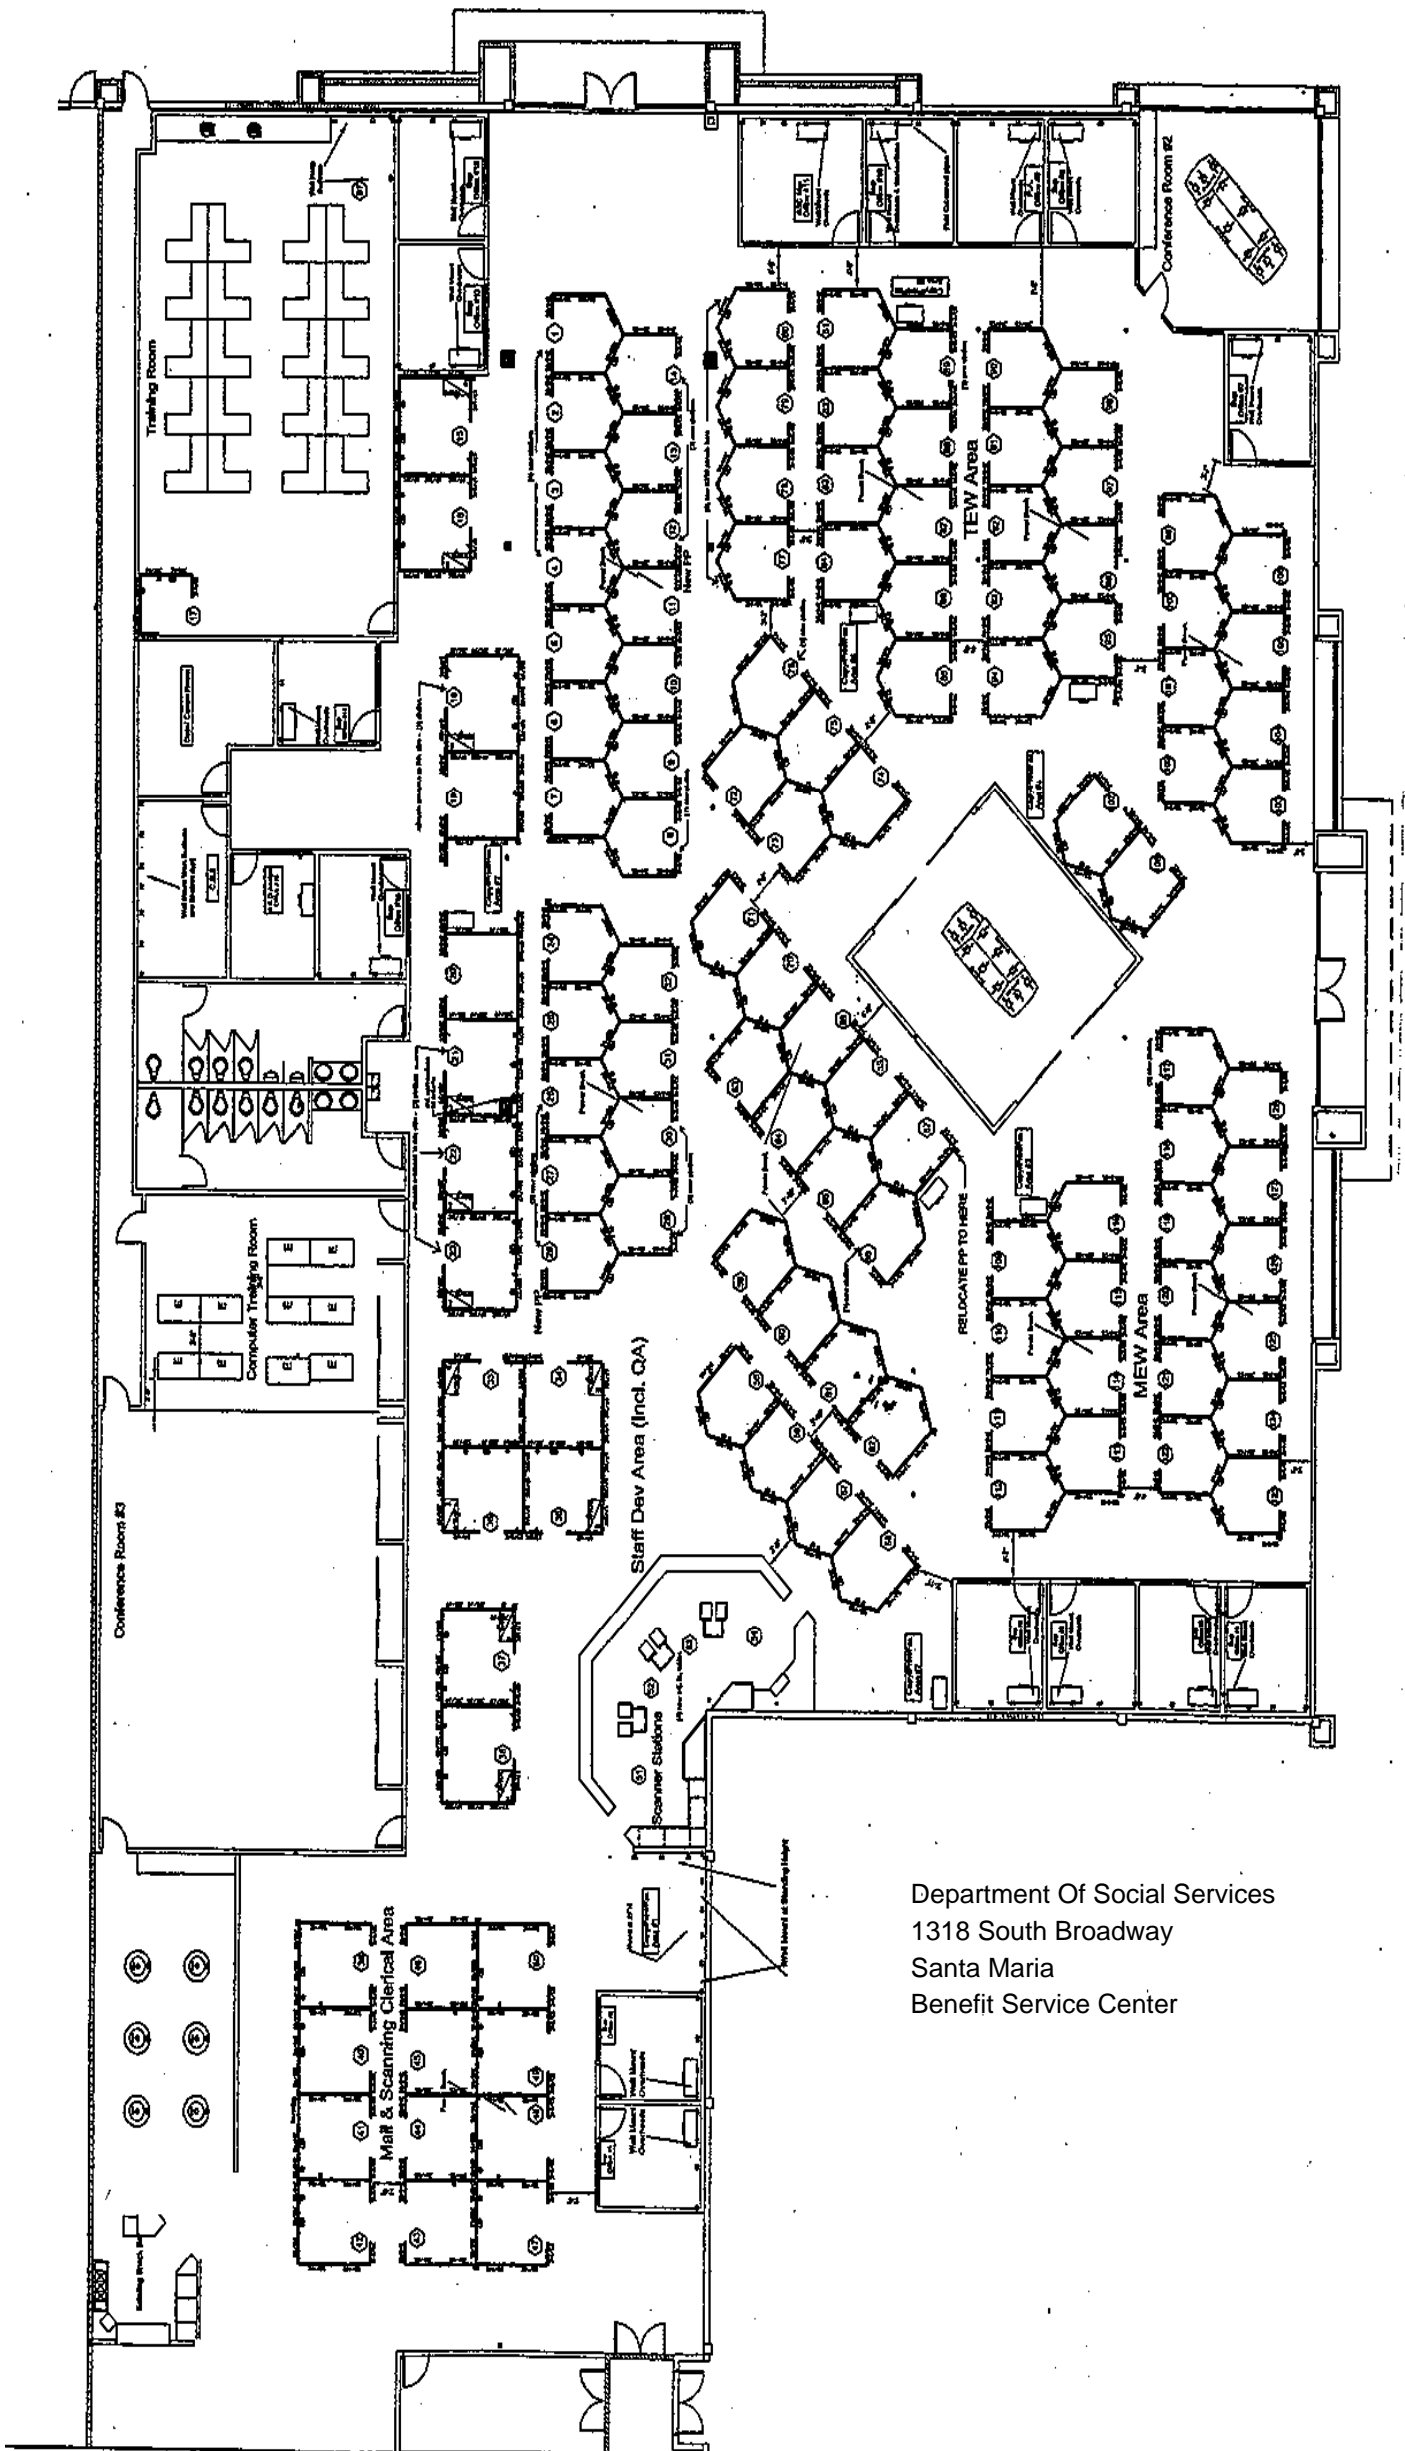


Department Of Social Services
 1318 South Broadway
 Santa Maria
 Benefit Service Center

304 CARMEN LANE

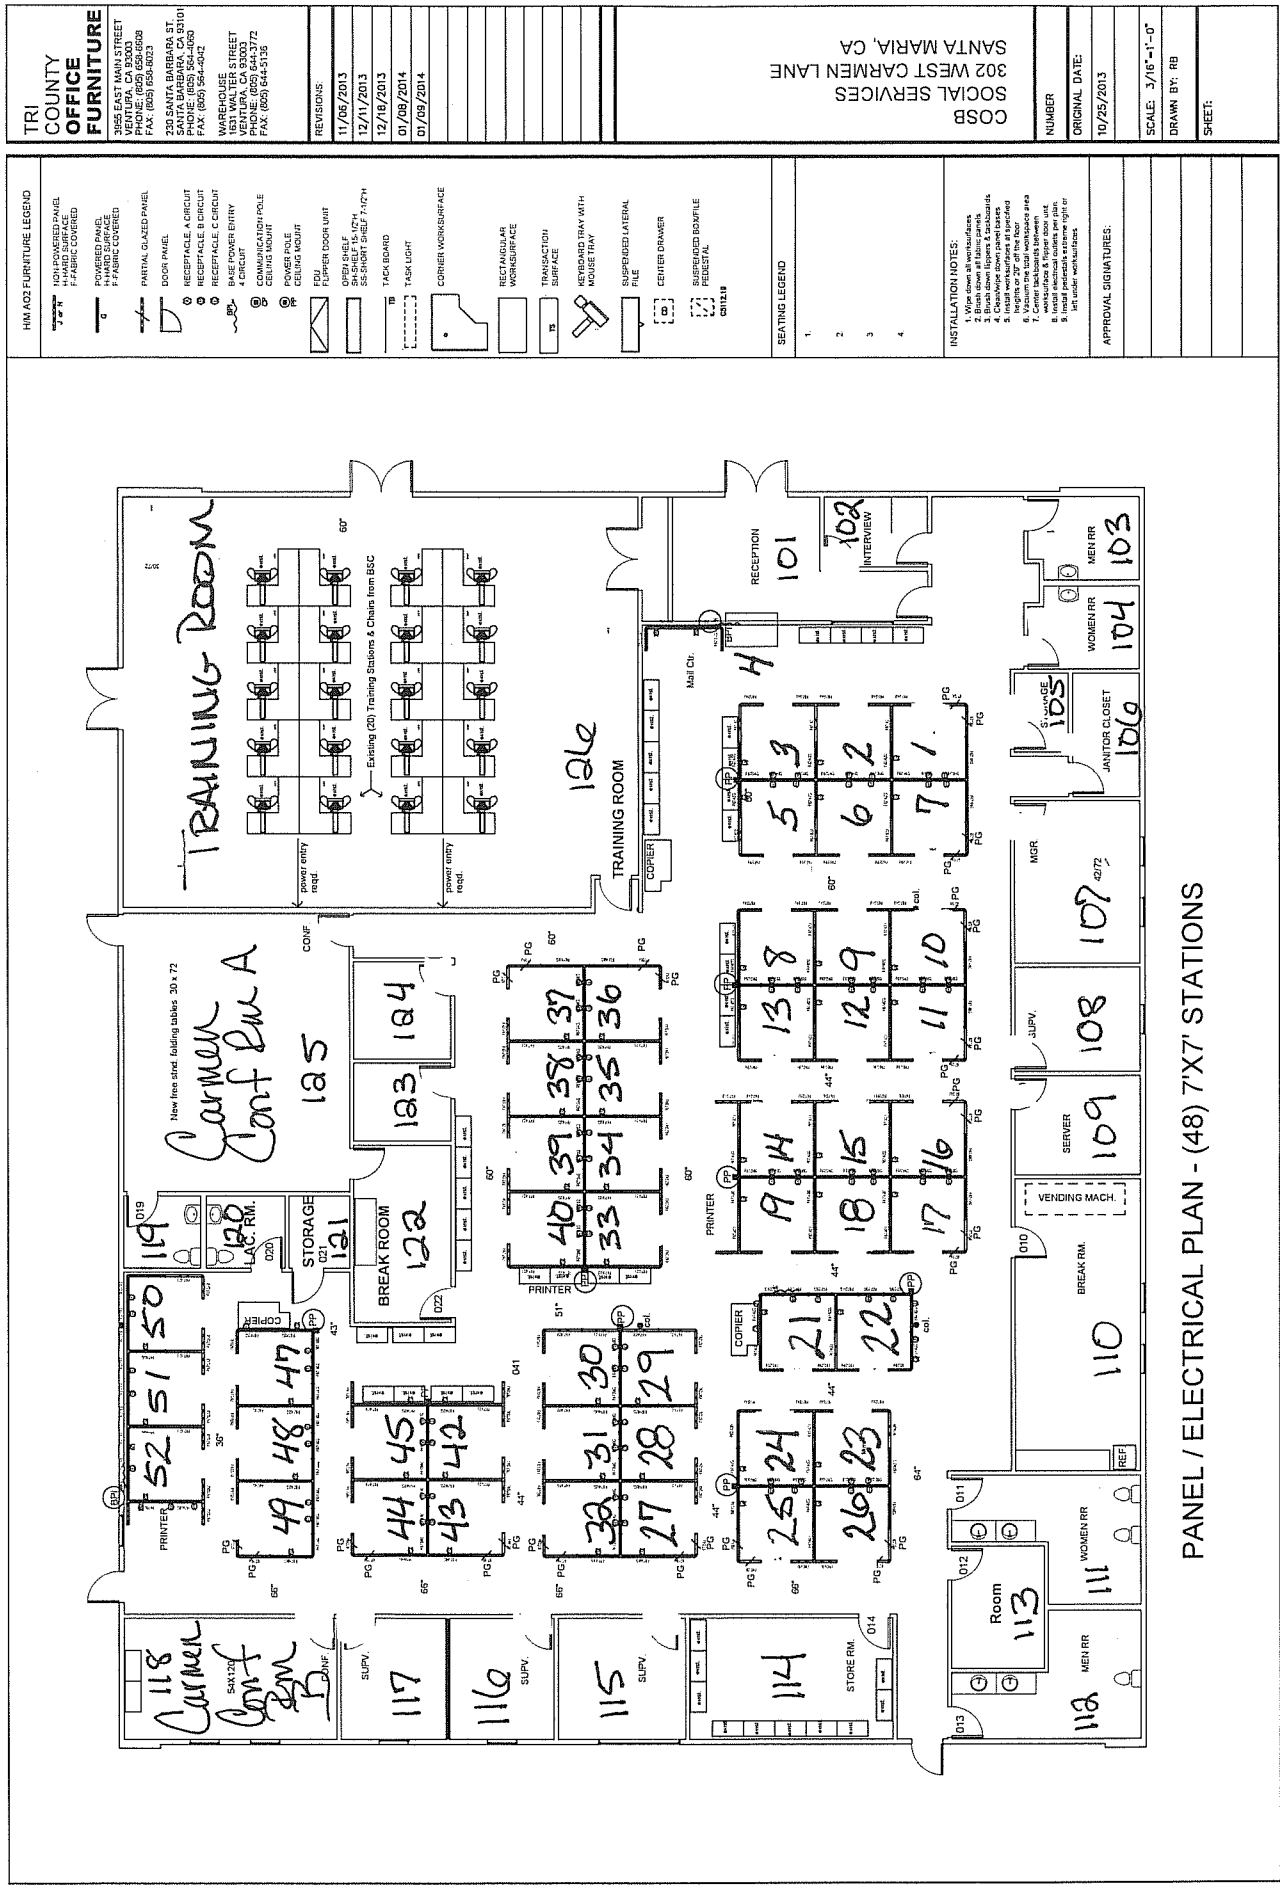

PANEL / ELECTRICAL PLAN - (48) 7'X7' STATIONS

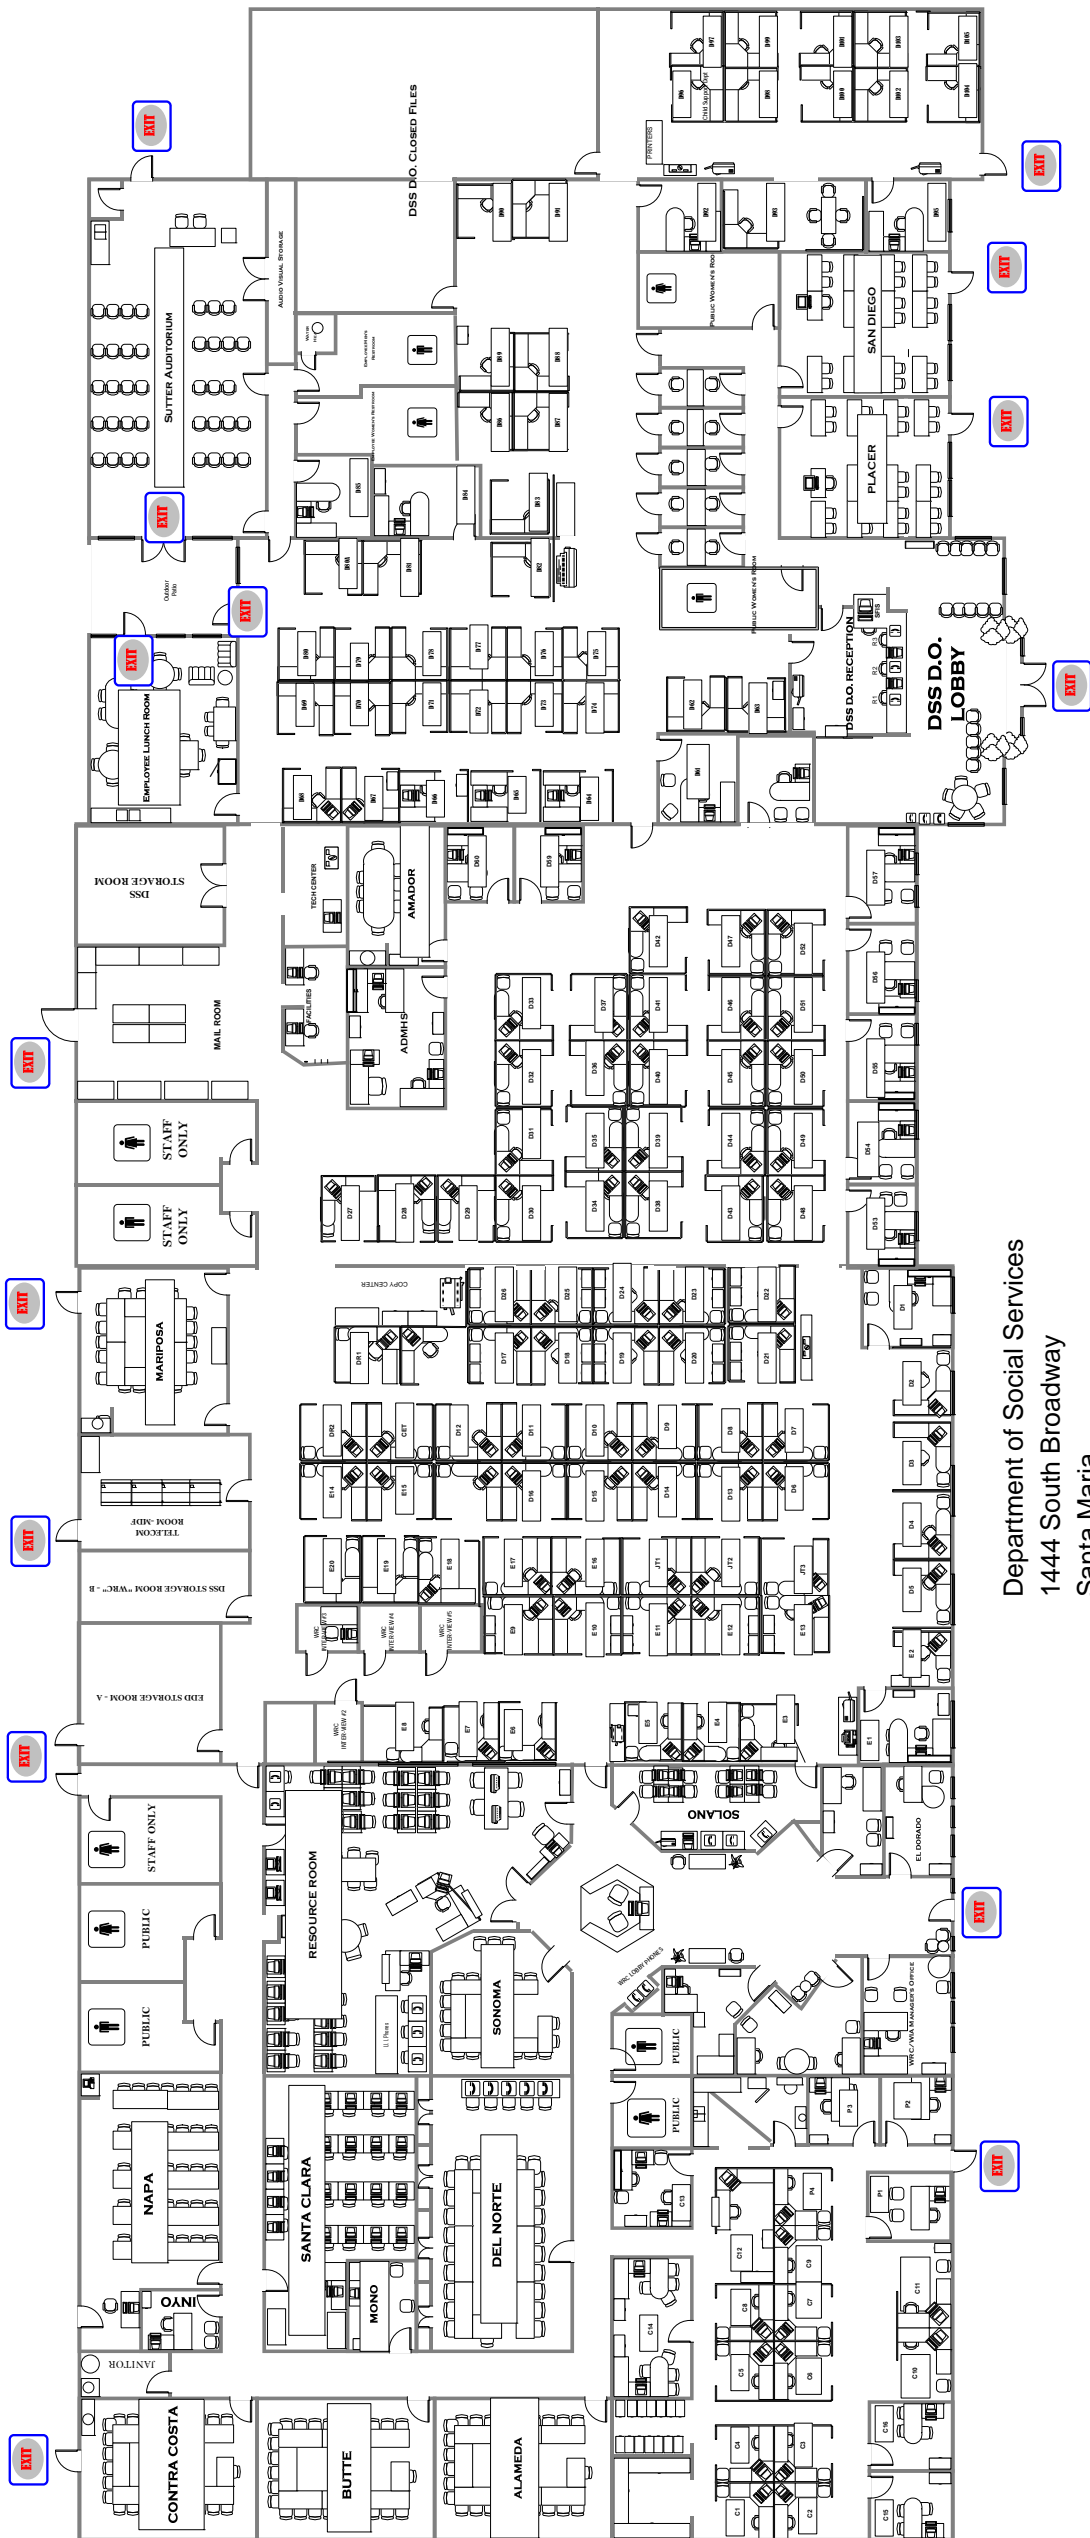

Department of Social Services
 1444 South Broadway
 Santa Maria
 Workforce Resource Center