



COUNTY OF SANTA BARBARA
STATE OF CALIFORNIA
DEPARTMENT OF PUBLIC WORKS

PLANS FOR THE CONSTRUCTION OF
**SOUTH COUNTY PAVEMENT
REHABILITATION**
IN THE 1ST, 2ND AND 3RD SUPERVISORIAL
DISTRICTS

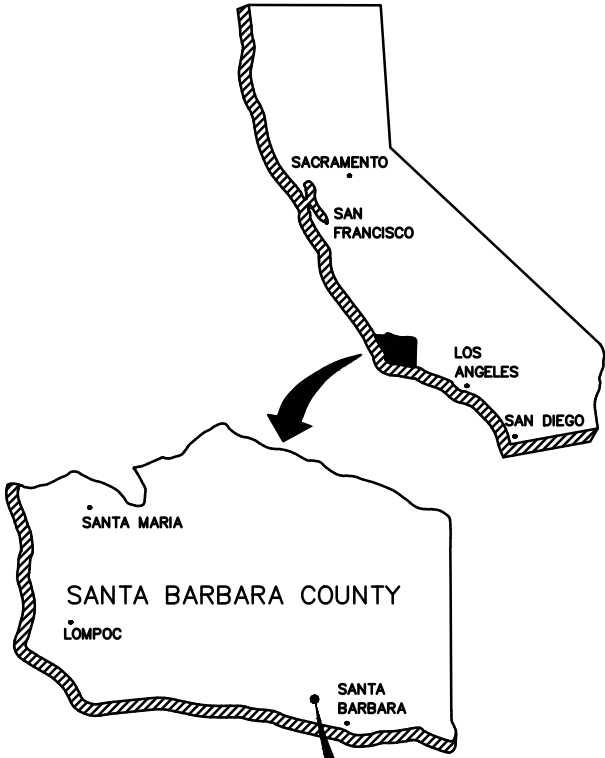

NOTE:
IT SHALL BE THE RESPONSIBILITY OF THE CONTRACTOR TO
WORK WITH THE LOCAL UTILITY COMPANIES TO LOCATE ALL
UNDERGROUND UTILITY SERVICE LINES WITHIN THE PROJECT
LIMITS. CALL UNDERGROUND SERVICE ALERT AT
(800) 422-4133 OR 811 A MINIMUM OF TWO WORKING
DAYS PRIOR TO ANY EXCAVATION WORK.

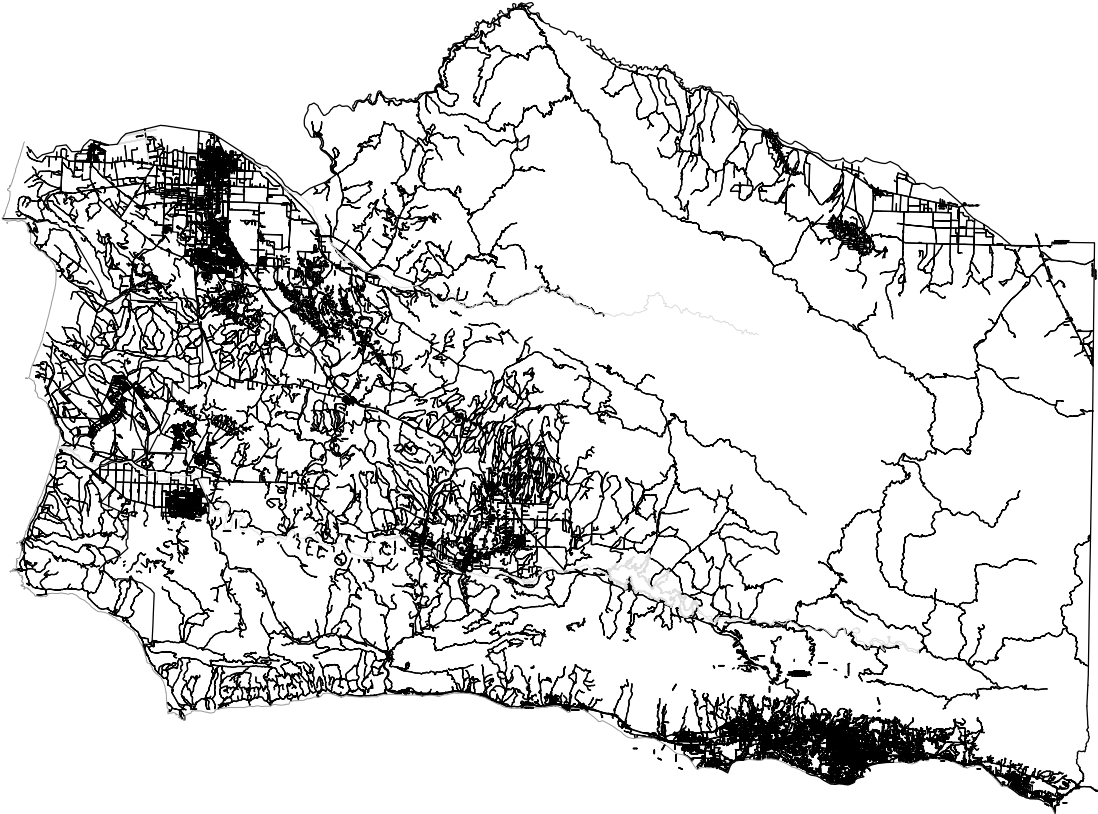

APPROVED - CHAIRMAN, BOARD OF SUPERVISORS _____ DATE _____

DocuSigned by: Chris Swedden 3/4/2025 | 11:49 AM PST
APPROVED - DIRECTOR OF PUBLIC WORKS _____ DATE _____

DocuSigned by: Erik Adelman 2/28/2025 | 8:40 AM PST
APPROVAL RECOMMENDED - ENGINEERING SECTION MANAGER _____ DATE _____

INDEX TO SHEETS

PAGE	SHEET	DESCRIPTION
1	TS	TITLE SHEET
2-6	SD	STANDARD DETAILS
7-26	L	LAYOUT SHEETS

TITLE SHEET
TS

CONSTRUCTION STARTED:		PROJECT ENGINEER:	<u>Erik Adelman</u> 2/28/2025 4:00 AM PST		COUNTY OF SANTA BARBARA DEPARTMENT OF PUBLIC WORKS TRANSPORTATION DIVISION - ASSET MANAGEMENT	DESIGN BY: E. CRUZ	CHECKED BY: E. CRUZ	SCALE NTS	PROJECT NO. 820802S	SOUTH COUNTY PAVEMENT REHABILITATION		SHEET NO. 1 OF 26
CONSTRUCTION COMPLETED:		RECORD DRAWING APPROVED BY:			FILE NO.	CONSTRUCTABILITY REVIEW BY: J. BROWN		REVISION DATES (PRELIMINARY STAGE ONLY)				
SURVEY CHECKED BY:					DISREGARD PRINTS BEARING EARLIER REVISION DATES							

SOUTH COUNTY
PAVEMENT REHABILITATION

COUNTY OF SANTA BARBARA
DEPARTMENT OF PUBLIC WORKS
TRANSPORTATION DIVISION