

COUNTY OF SANTA BARBARA  
STATE OF CALIFORNIA  
DEPARTMENT OF PUBLIC WORKS

PLANS FOR THE CONSTRUCTION OF  
**STORM DAMAGE REPAIRS ON N JAMESON LANE**

GUARDRAIL REPAIRS NEAR BRIDGES 51C-0341 (ROMERO CREEK),  
51C-0342 (SAN YSIDRO CREEK), AND 51C-0343 (OAK CREEK)

NEAR THE CITY OF SANTA BARBARA, CA

COUNTY PROJECT NO. 18114P (AREA 1E27)  
FEDERAL PROJECT NO. ER-38MO(002)

APPROVED - CHAIR, BOARD OF SUPERVISORS DATE



*[Signature]* 6/1/20  
APPROVED - DIRECTOR OF PUBLIC WORKS DATE

*Walter Rubalcava* 5/26/2020  
APPROVAL RECOMMENDED - ENGINEERING SECTION MANAGER DATE

INDEX TO SHEETS

ROADWAY PLANS

SHEET No.	TITLE
1. TS	TITLE SHEET
2. L-1	LAYOUT (OAK CREEK BR)
3. L-2	LAYOUT (OAK CREEK BR)
4. L-3	LAYOUT (SAN YSIDRO CREEK BR)
5. L-4	LAYOUT (ROMERO CREEK BR)

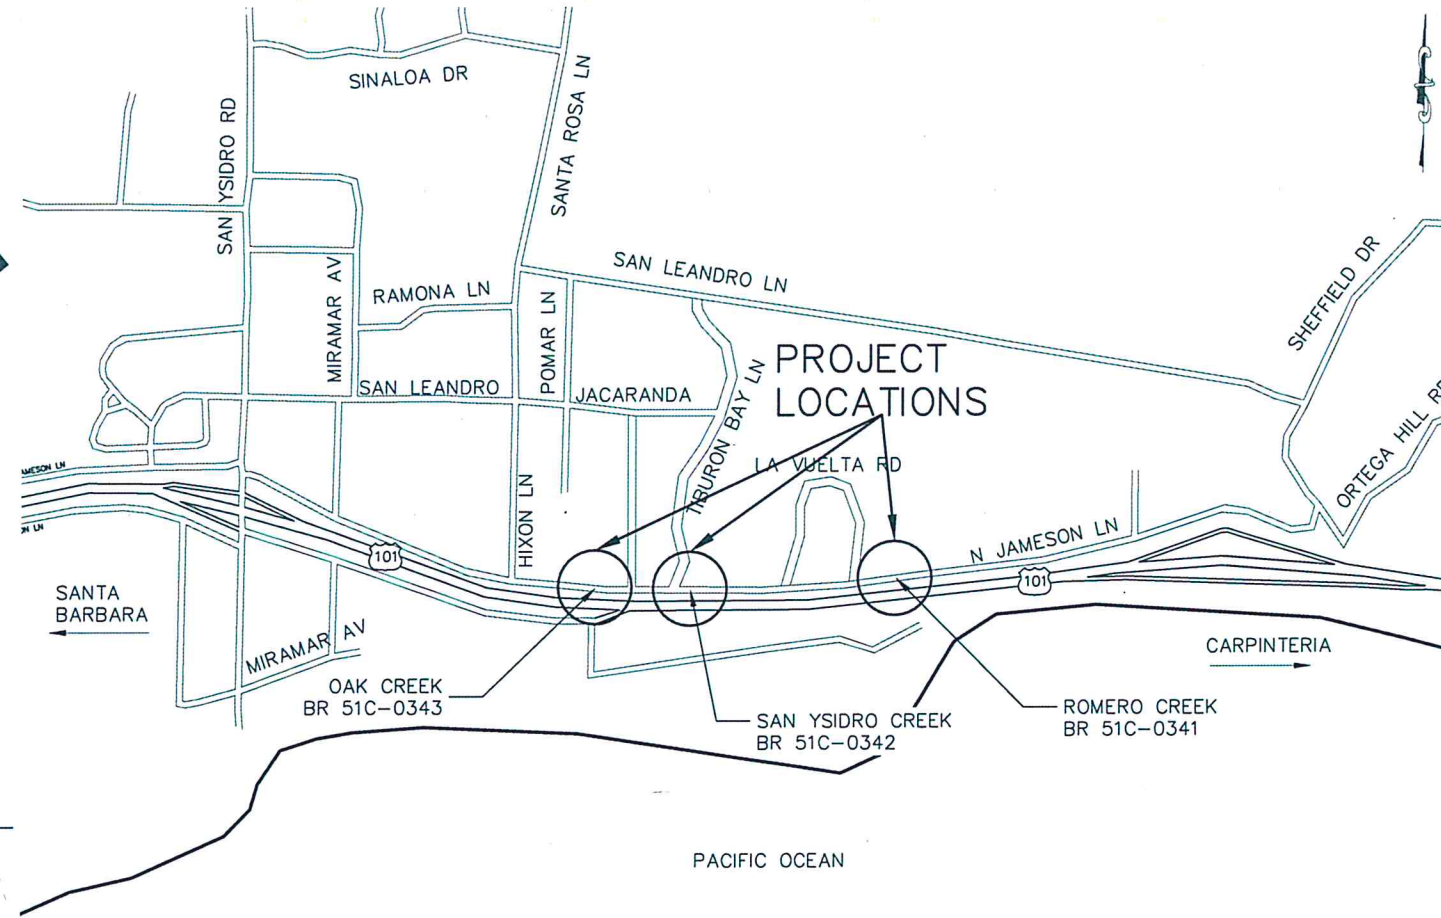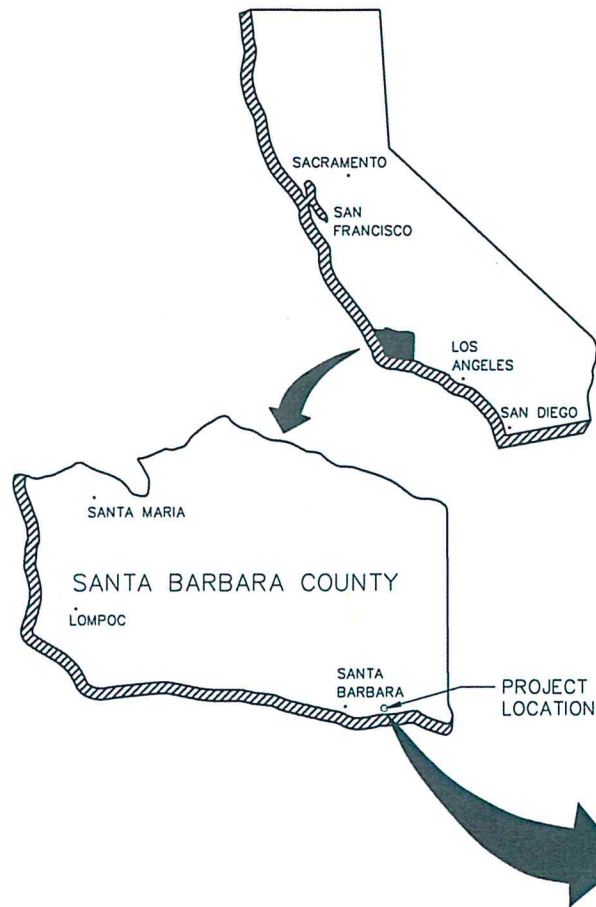

VICINITY MAP



NOTE:  
IT IS THE RESPONSIBILITY OF THE CONTRACTOR TO WORK WITH THE LOCAL UTILITY COMPANIES TO LOCATE ALL UNDERGROUND UTILITY SERVICE LINES WITHIN THE PROJECT LIMITS PRIOR TO ANY EXCAVATION WORK.  
UNDERGROUND SERVICE ALERT-SOUTHERN CALIFORNIA (800) 422-4133 OR (800) 227-2600

TITLE SHEET  
TS-1

CONSTRUCTION STARTED:	PROJECT ENGINEER: 5/26/2020 <i>Walter Rubalcava</i> DATE		COUNTY OF SANTA BARBARA DEPARTMENT OF PUBLIC WORKS TRANSPORTATION DIVISION	DESIGN BY: C. DOOLITTLE	CHECKED BY: A. GARCIA	SCALE NTS	PROJECT NO. 18114P	STORM DAMAGE REPAIRS N JAMESON LANE BRIDGES 51C-0341, 51C-0342, 51C-0343	SHEET NO. 1 OF 5
CONSTRUCTION COMPLETED:	RECORD DRAWING APPROVED BY:		FOR REDUCED PLANS ORIGINAL SCALE IN INCHES	0 1 2 3	DRAWN BY: B. WILEY	CONSTRUCTABILITY REVIEW BY: P. GASTON	DISREGARD PRINTS BEARING EARLIER REVISION DATES		
SURVEY CHECKED BY:					REVISION DATES (PRELIMINARY STAGE ONLY)				

18114P DESIGN 100% dwg. Wed, 27 May 2020 - 8:21am, cdoohit

COUNTY OF SANTA BARBARA  
DEPARTMENT OF PUBLIC WORKS  
TRANSPORTATION DIVISION  
STORM DAMAGE REPAIRS - N JAMESON LN BR 51C-0341, 51C-0342, 51C-0343  
COUNTY PROJECT NO. 18114P (AREA 1E27) FED PROJECT NO. ER-38MO(002)