


NOTE:
IT SHALL BE THE RESPONSIBILITY OF THE CONTRACTOR TO WORK WITH THE LOCAL UTILITY COMPANIES TO LOCATE ALL UNDERGROUND UTILITY SERVICE LINES WITHIN THE PROJECT LIMITS. CALL UNDERGROUND SERVICE ALERT AT (800) 422-4133 OR 811 MINIMUM OF TWO WORKING DAYS PRIOR TO ANY EXCAVATION WORK.

THE CONTRACTOR SHALL POSSESS THE CLASS (OR CLASSES) OF LICENSE AS SPECIFIED IN THE "NOTICE TO BIDDERS".

COUNTY OF SANTA BARBARA
STATE OF CALIFORNIA
DEPARTMENT OF PUBLIC WORKS

PLANS FOR THE CONSTRUCTION OF
THOMAS FIRE DEBRIS FLOW REPAIRS
HOT SPRINGS ROAD - BRIDGE 51C-041
18STM1 - SITE 1E58

FEDERAL AID PROJECT NO. PR ER-38MO(001)
IN THE FIRST SUPERVISORIAL DISTRICT

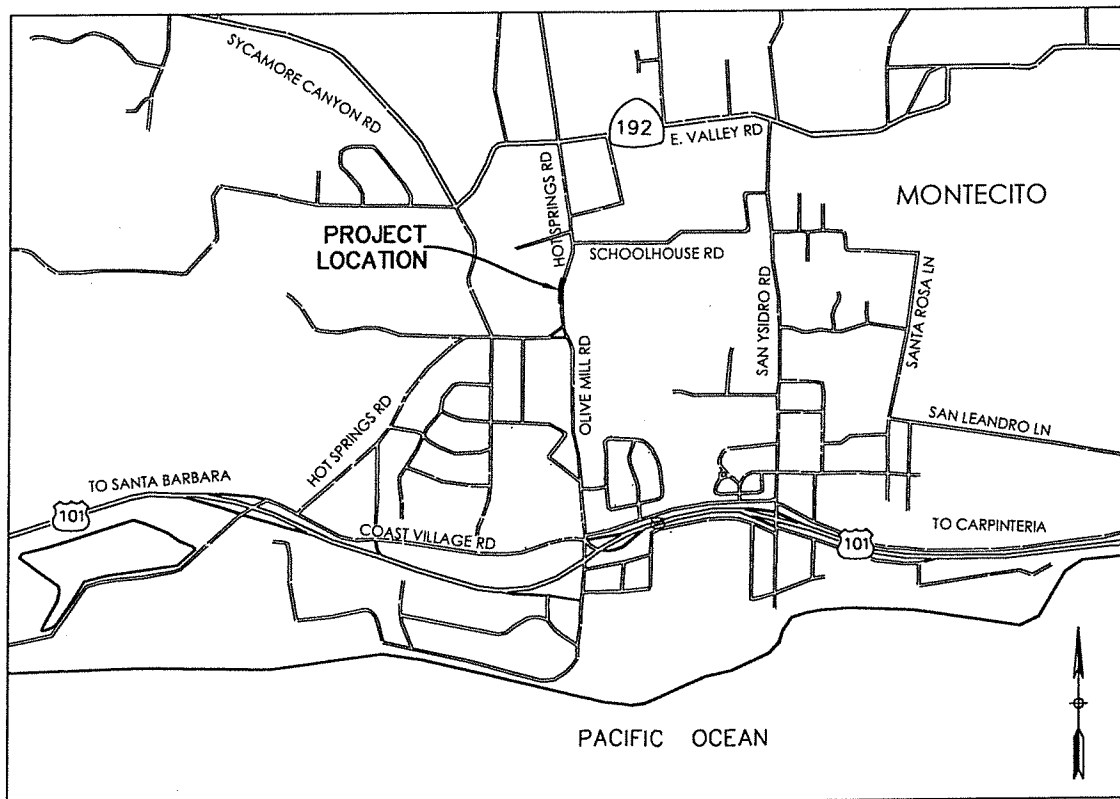

NOT TO SCALE

Bob Mc... 7/13/21
APPROVED - CHAIRMAN, BOARD OF SUPERVISORS DATE

DocuSigned by:
Scott McFolpin 3/30/2021 | 2:03 PM PDT
APPROVED - DIRECTOR OF PUBLIC WORKS DATE

DocuSigned by:
Walter Kubalewa 3/30/2021 | 7:20 AM PDT
APPROVAL RECOMMENDED - ENGINEERING SECTION MANAGER DATE

INDEX TO SHEETS

PAGE	SHEET	DESCRIPTION
1	S1	TITLESHEET
2	S2	DEMOLITION
3	S3	LAYOUT
4	S4	CONSTRUCTION DETAILS
5	S5	CONSTRUCTION DETAILS
6	S6	CONSTRUCTION DETAILS

INDEX TO STD DETAILS AND PLANS

- B11-62: CONCRETE BARRIER TYPE 80SW
- P7: DOWEL BAR RETROFIT
- RSP A77Q1: MIDWEST GUARDRAIL SYSTEM TYPICAL LAYOUT FOR STRUCTURE APPROACH
- A77N4: MIDWEST GUARDRAIL SYSTEM TYPICAL RAILING DELINEATION AND DIKE POSITIONING DETAILS
- A77U4: MIDWEST GUARDRAIL SYSTEM TRANSITION RAILING (TYPE WB-31)
- A77V1: MIDWEST GUARDRAIL SYSTEM CONNECTIONS TO BRIDGE RAILING WITH SIDEWALKS DETAILS NO.1
- A77V2: MIDWEST GUARDRAIL SYSTEM CONNECTIONS TO BRIDGE RAILINGS WITH SIDEWALKS DETAILS NO.2
- A87B: HOT MIX ASPHALT DIKES

1810BP - BR 041 Hot Springs Road_100%&eng_Thu, 25 Mar 2021 - 11:35am_ g.garcia

CONSTRUCTION STARTED:		PROJECT ENGINEER: <i>Steven Manuel</i>	REGISTERED PROFESSIONAL ENGINEER No. C65533 Exp. 9/30/22 CIVIL STATE OF CALIFORNIA	COUNTY OF SANTA BARBARA DEPARTMENT OF PUBLIC WORKS TRANSPORTATION DIVISION	DESIGN BY: ALMA D GARCIA	CHECKED BY: STEVEN MANUEL	SCALE: NTS	PROJECT NO. 1810BP	THOMAS FIRE DEBRIS FLOW HOT SPRINGS ROAD 51C-41 18STM1 - SITE 1E58	SHEET NO. 1 OF 6
CONSTRUCTION COMPLETED:		DATE 3/29/2021			DRAWN BY: ALMA D GARCIA	CONSTRUCTABILITY REVIEW BY: PHIL GASTON				FILE NO.
RECORD DRAWING APPROVED BY:							DISREGARD PRINTS BEARING EARLIER REVISION DATES		REVISION DATES (PRELIMINARY STAGE ONLY)	
SURVEY CHECKED BY:										

COUNTY OF SANTA BARBARA
DEPARTMENT OF PUBLIC WORKS
TRANSPORTATION DIVISION
THOMAS FIRE DEBRIS FLOW REPAIRS 18STM1 SITE 1E58
HOT SPRINGS ROAD BRIDGE 51C-041