

ATTACHMENT B

ORDINANCE FOR APPROVAL OF AMENDMENT TO THE LUDC - ZONING MAPS

**COUNTY LAND USE AND DEVELOPMENT CODE
(ZONING MAP AMENDMENT)**

ORDINANCE NO. _____

AN ORDINANCE AMENDING SECTION 35.1, THE SANTA BARBARA COUNTY LAND USE AND DEVELOPMENT CODE, OF CHAPTER 35, ZONING, OF THE SANTA BARBARA COUNTY CODE BY AMENDING THE COUNTY ZONING MAP FOR ASSESSOR'S PARCEL NUMBERS 107-150-021 AND 107-150-022 TO CHANGE THE ZONING FROM HIGHWAY COMMERCIAL (CH) TO GENERAL COMMERCIAL (C-3).

Case No. 23RZN-00001

The Board of Supervisors of the County of Santa Barbara ordains as follows:

SECTION 1

All zoning maps and zone designations previously adopted under the provisions of Section 35.14.020, Zoning Map and Zones, of Section 35.1, the Santa Barbara County Land Use and Development Code, of Chapter 35, Zoning, of the Santa Barbara County Code, State of California, are hereby repealed as they related to Assessor's Parcel Numbers 107-150-021 and 107-150-022, as shown on Exhibit A.

SECTION 2

Pursuant to the provisions of Section 35.14.020, Zoning Map and Zones, of Section 35.1, the Santa Barbara County Land Use and Development Code, of Chapter 35, Zoning, of the Santa Barbara County Code, State of California, the Board of Supervisors hereby amends the County Zoning Map by re-designating Assessor's Parcel Numbers 107-150-021 and 107-150-022 from Highway Commercial (CH) to General Commercial (C-3).

The amended Zoning Map is made a part of said section by reference, with the same force and effect as if the boundaries, locations, and lines of the districts and territory therein delineated and all notations, references, and other information shown on said Zoning Map were specifically and fully set out and described therein.

SECTION 3

The Chair of the Board of Supervisors is hereby authorized and directed to sign and certify this Ordinance and all maps, documents, and other materials in accordance with this Ordinance to show that said zone change for Assessor's Parcel Numbers 107-150-021 and 107-150-022 from Highway Commercial (CH) to General Commercial (C-3) has been adopted by this Board.

SECTION 4

Except as amended by this Ordinance, Section 35.14.020 of the Santa Barbara County Land Use and Development Code shall remain unchanged and shall continue in full force and effect.

SECTION 5

This ordinance shall take effect and be in force thirty (30) days from the date of its passage; and before the expiration of fifteen (15) days after its passage it, or a summary of it, shall be published once, with the names of the members of the Board of Supervisors voting for and against the same in the Santa Barbara Independent, a newspaper of general circulation published in the County of Santa Barbara.

PASSED, APPROVED, AND ADOPTED by the Board of Supervisors of the County of Santa Barbara, State of California, this ____ day of _____, 2025 by the following vote:

AYES:

NOES:

ABSTAIN:

ABSENT:

LAURA CAPPS, CHAIR
BOARD OF SUPERVISORS
COUNTY OF SANTA BARBARA

ATTEST:

MONA MIYASATO
COUNTY EXECUTIVE OFFICER
CLERK OF THE BOARD OF SUPERVISORS


By: _____
Deputy Clerk

APPROVED AS TO FORM:

RACHEL VAN MULLEM
COUNTY COUNSEL

By _____
Deputy County Counsel

Exhibit A. Proposed Zoning Map

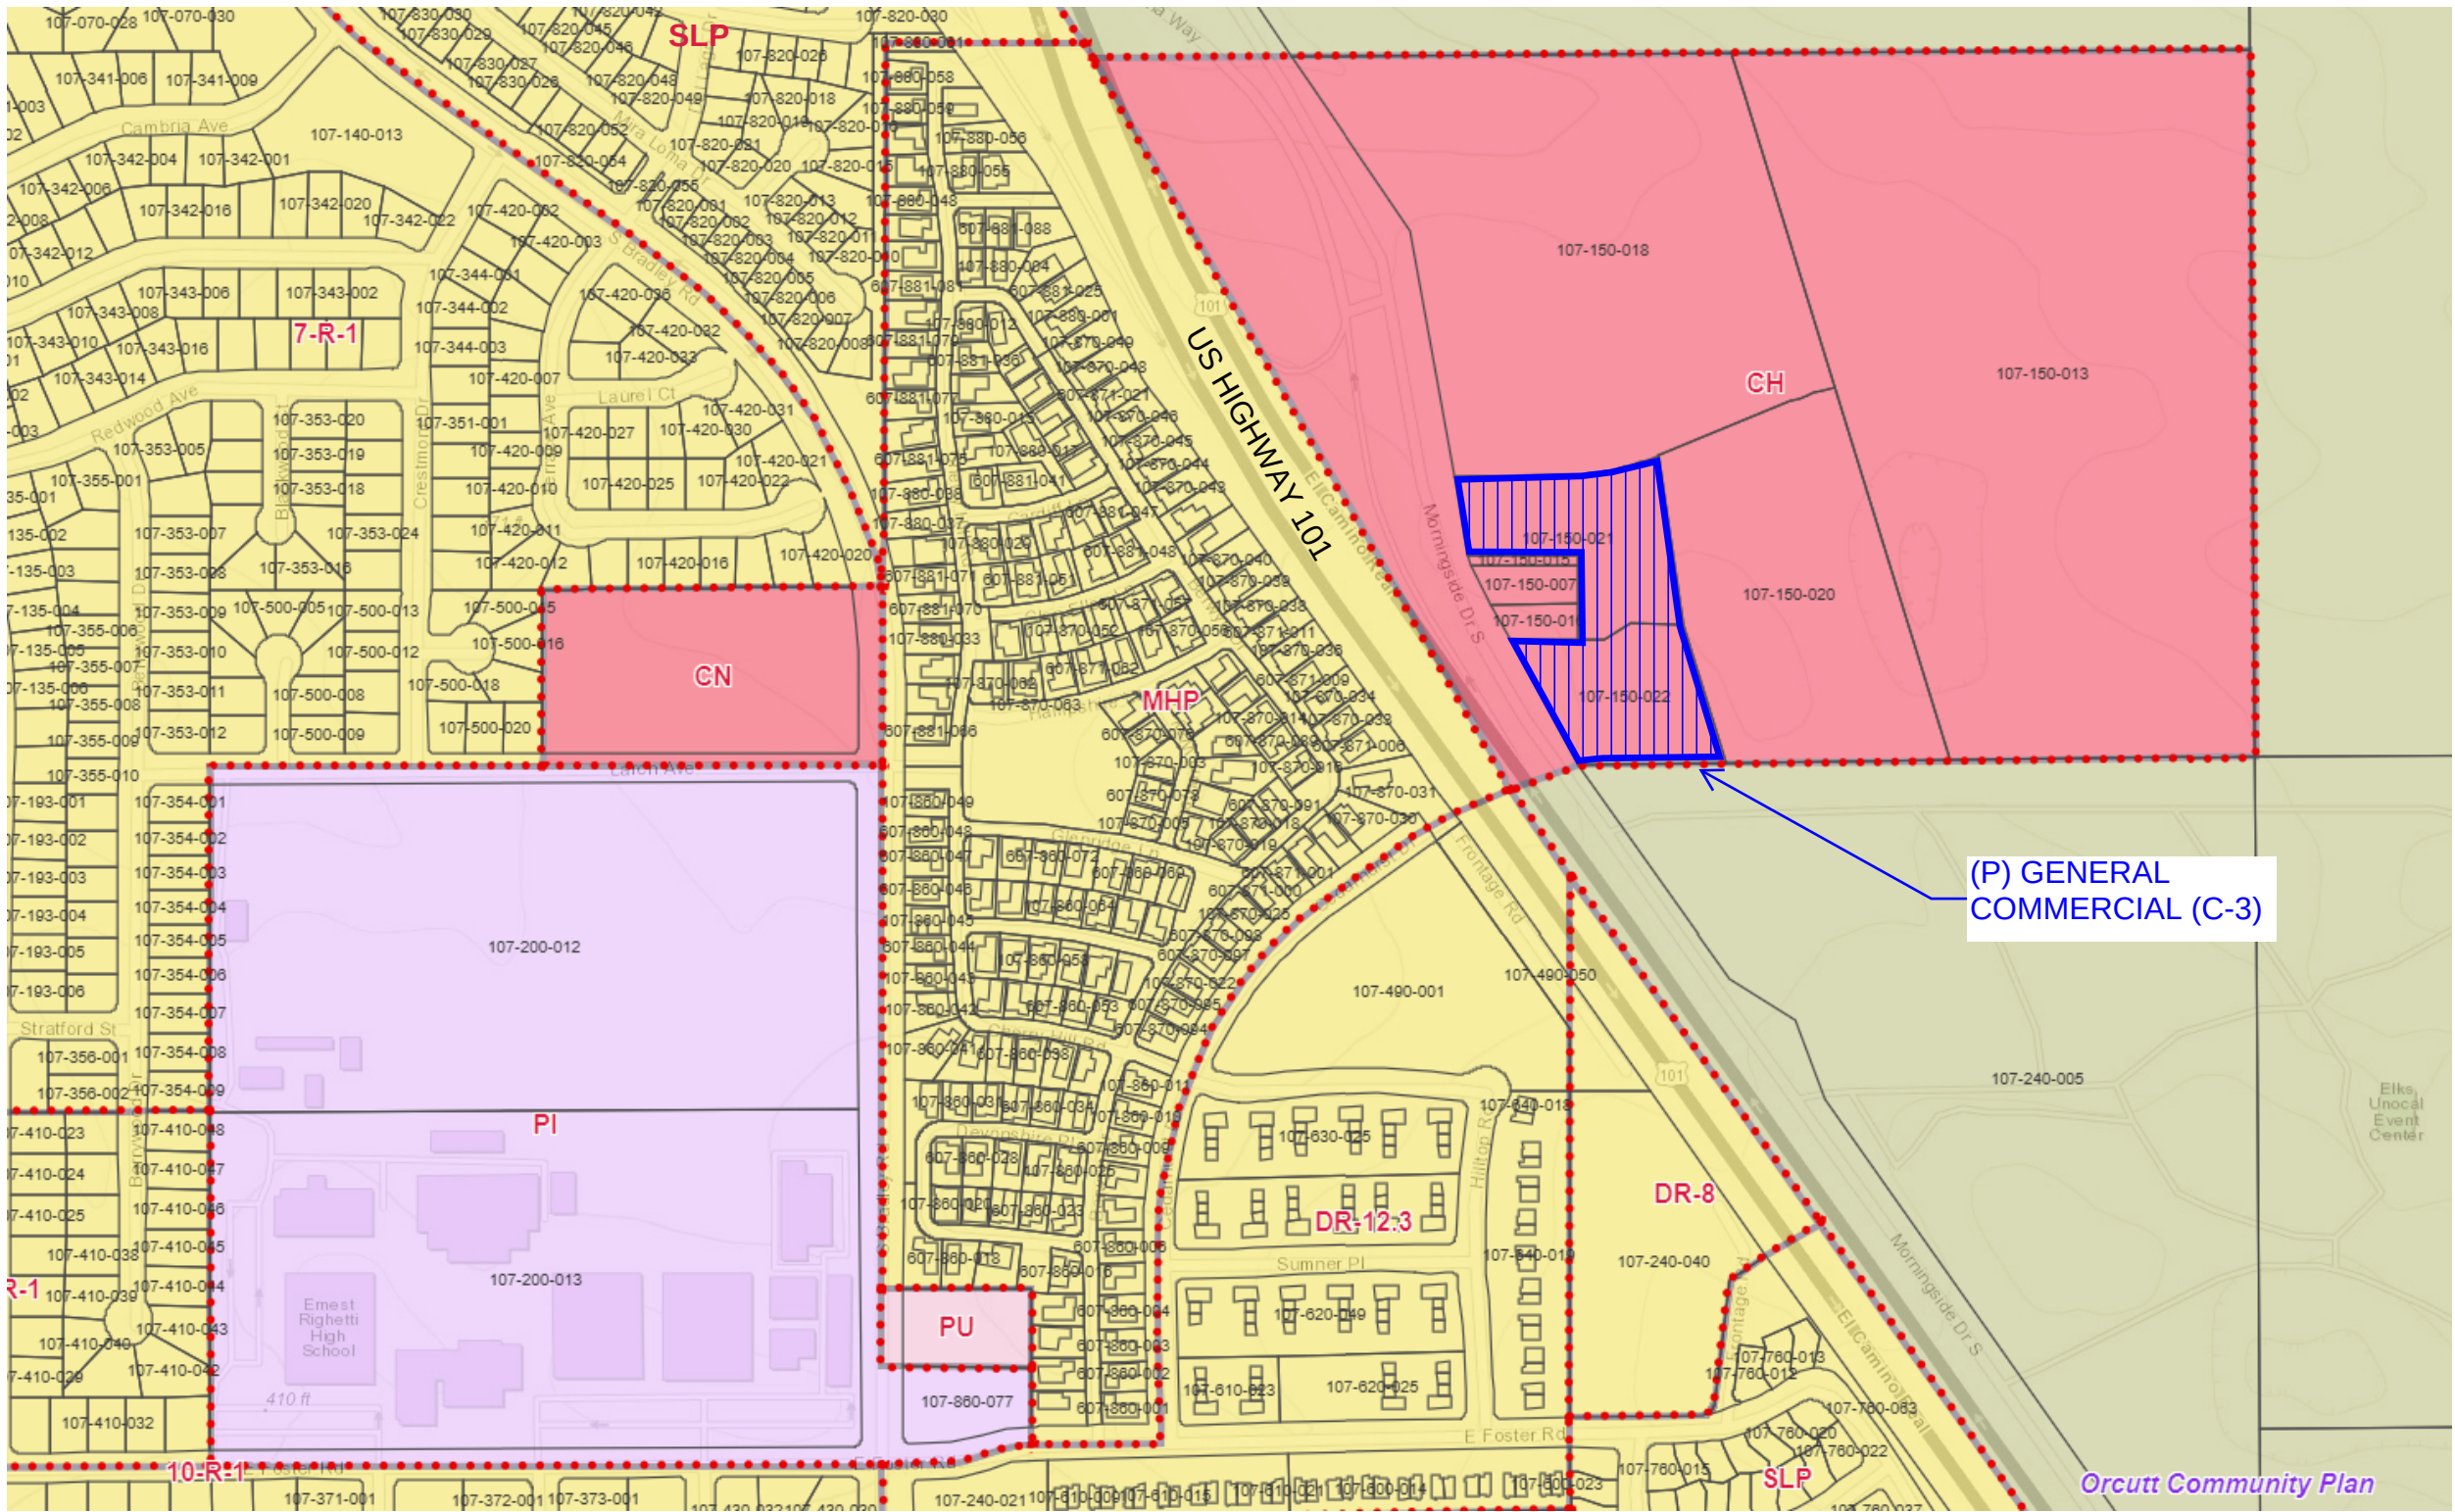


LEGEND

- EXISTING ZONING BOUNDARY LINE
- PROPOSED GENERAL COMMERCIAL (C-3) ZONING

GENERAL NOTES:

1. PROJECT LIES WITHIN ORCUTT COMMUNITY PLAN AREA.
2. PROJECT LOCATED WITHIN KEYSITE 33.

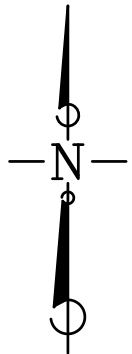

NOT TO SCALE

**EXHIBIT A
PROPOSED ZONING**

COUNTY OF SANTA BARBARA, CALIFORNIA



CIVIL ENGINEERING • PLANNING
CONSTRUCTION ENGINEERING

FLOWERS & ASSOCIATES, INC.
115 W. Canon Perdido Street
Santa Barbara, CA 93101
Telephone (805) 966-2224