


COUNTY OF SANTA BARBARA  
STATE OF CALIFORNIA  
DEPARTMENT OF PUBLIC WORKS

PLANS FOR THE CONSTRUCTION OF  
**MODOC ROAD MULTI-USE PATH PHASE II**  
MODOC ROAD  
FROM ENCORE DR TO VIA SENDA  
COUNTY PROJECT NO. 862416  
STATE AID PROJECT NO. 5159(165) 2992

APPROVED:  8/19/25  
CHAIRMAN, BOARD OF SUPERVISORS DATE

Signed by:  
Christopher Sneddon /8/2025 | 5:32 PM PDT  
APF 3A1B4AFE31564AE... DATE

DocuSigned by:  
ESAU BLANCO 5/8/2025 | 5:32 PM PDT  
API 04ED3D0910D64A4... IG SECTION MANAGER DATE

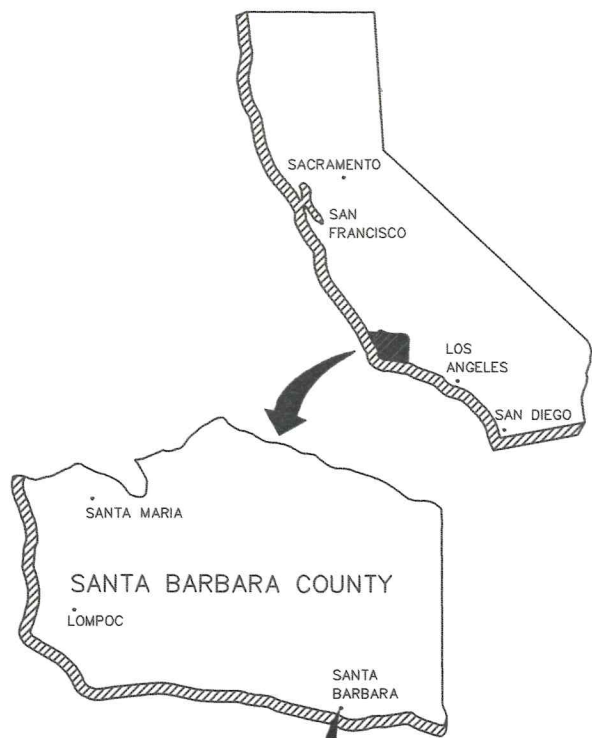

SANTA MARIA  
LOMPOC  
SANTA BARBARA COUNTY



**NOTE:**  
IT SHALL BE THE RESPONSIBILITY OF THE CONTRACTOR TO WORK WITH THE LOCAL UTILITY COMPANIES TO LOCATE ALL UNDERGROUND UTILITY SERVICE LINES WITHIN THE PROJECT LIMITS. CALL UNDERGROUND SERVICE ALERT AT (800) 422-4133 OR 811 A MINIMUM OF TWO WORKING DAYS PRIOR TO ANY EXCAVATION WORK.

THE CONTRACTOR SHALL POSSESS THE CLASS (OR CLASSES) OF LICENSE AS SPECIFIED IN THE "NOTICE TO BIDDERS".




PROJECT SITE

INDEX TO SHEETS

1	TS	TITLE SHEET
2-5	DM	DEMOLITION
6-9	X	TYPICAL SECTIONS
10	PC	PROJECT CONTROL
11-21	L	LAYOUT AND PROFILE
22-36	RW	RETAINING WALLS
37-52	CD	CONSTRUCTION DETAILS
53-57	D	GRADING AND DRAINAGE
58-61	U	EXISTING UTILITIES
62-66	PD	PAVEMENT DELINEATION



TITLE SHEET  
TS

CONSTRUCTION STARTED:		DocuSigned by: ESAU BLANCO 25   5:32 PM 04ED3D0910D64A4... DATE		COUNTY OF SANTA BARBARA DEPARTMENT OF PUBLIC WORKS TRANSPORTATION DIVISION	DESIGN BY: A. GARCIA	CHECKED BY: J. HERNANDEZ	SCALE NTS	PROJECT NO. 862416	MODOC ROAD MULTI-USE PATH PHASE II	SHEET NO. 1 of 66 FILE NO.	
CONSTRUCTION COMPLETED:				FOR REDUCED PLANS ORIGINAL SCALE IN INCHES		DRAWN BY: A. GARCIA	CONSTRUCTABILITY REVIEW BY: B. CLAVIN				
RECORD DRAWING APPROVED BY:											
SURVEY CHECKED BY:											

MODOC ROAD MULTI-USE PATH PHASE II  
COUNTY OF SANTA BARBARA  
DEPARTMENT OF PUBLIC WORKS  
TRANSPORTATION DIVISION