

COUNTY OF SANTA BARBARA
STATE OF CALIFORNIA
DEPARTMENT OF PUBLIC WORKS


PLANS FOR THE CONSTRUCTION OF

**2020 ISLA VISTA - PASADO ROAD
SIDEWALK IMPROVEMENT PROJECT**
IN THE THIRD SUPERVISORIAL DISTRICT
COUNTY PROJECT NO. 820693


APPROVED - CHAIRMAN, BOARD OF SUPERVISORS _____ DATE _____

APPROVED - DIRECTOR OF PUBLIC WORKS _____ DATE _____

Walter Rubalcava 10/12/20
APPROVAL RECOMMENDED - ENGINEERING SECTION MANAGER _____ DATE _____

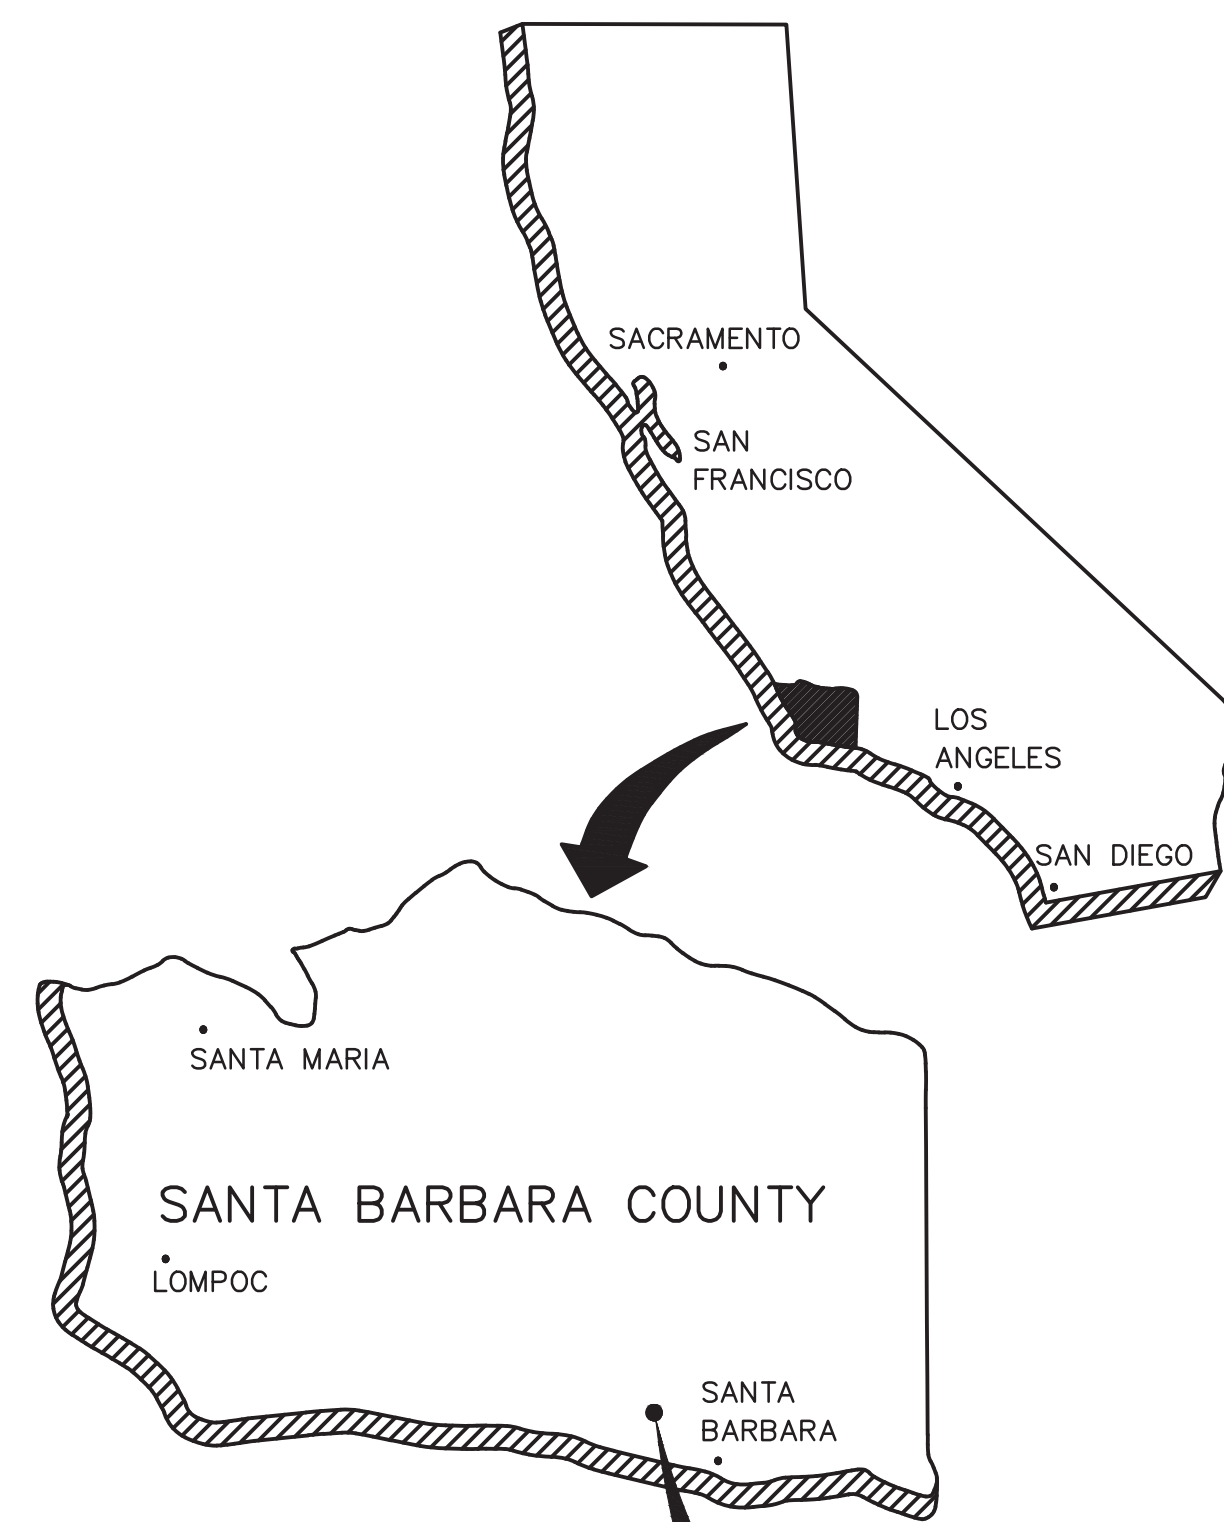

NOTE:
IT SHALL BE THE RESPONSIBILITY OF THE CONTRACTOR TO WORK WITH THE LOCAL UTILITY COMPANIES TO LOCATE ALL UNDERGROUND UTILITY SERVICE LINES WITHIN THE PROJECT LIMITS. CALL UNDERGROUND SERVICE ALERT AT (800) 422-4133 OR 811 A MINIMUM OF TWO WORKING DAYS PRIOR TO ANY EXCAVATION WORK.

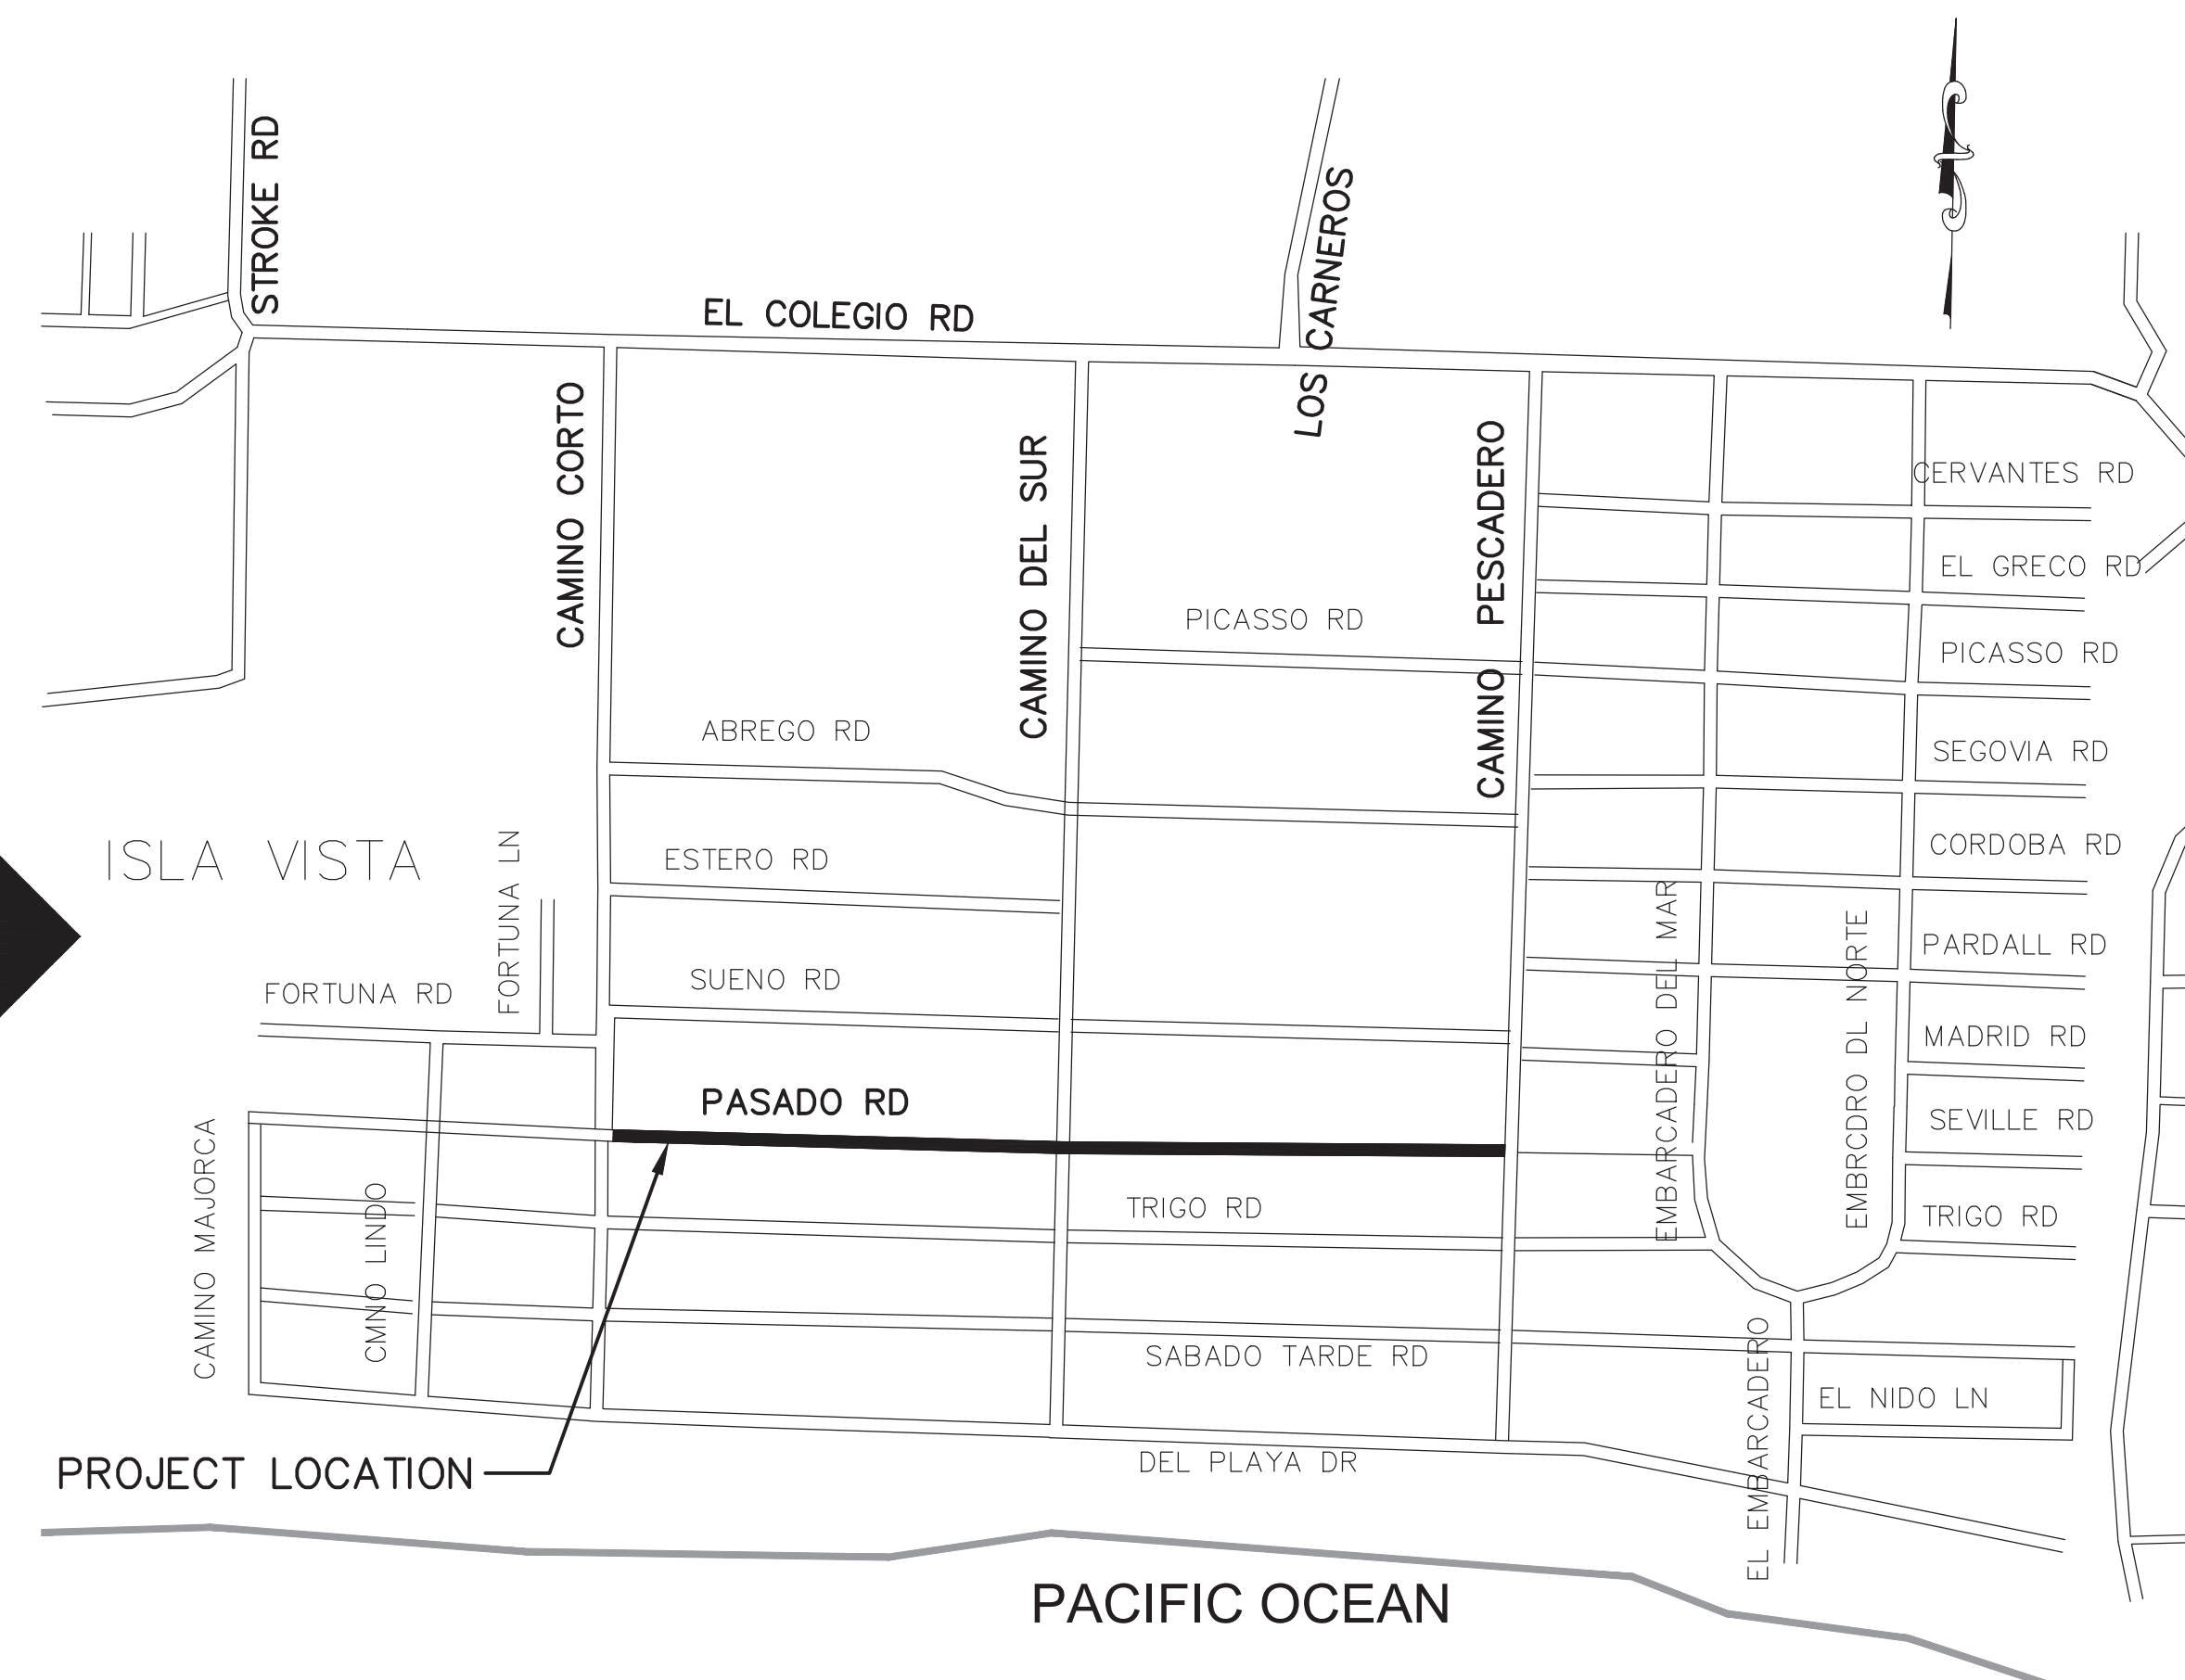

PROJECT VICINITY MAP
NTS

INDEX TO SHEETS

- 1 TS-1 TITLE SHEET
- 2 PC-1 PROJECT CONTROL
- 3 X-1 TYPICAL SECTIONS
- 4 X-2 TYPICAL SECTIONS
- 5 L-1 LAYOUT PHASE - A
- 6 L-2 LAYOUT PHASE - A/B
- 7 L-3 LAYOUT PHASE - B
- 8 L-4 LAYOUT PHASE - B
- 9 L-5 LAYOUT PHASE - C
- 10 L-6 LAYOUT PHASE - C
- 11 L-7 LAYOUT PHASE - D
- 12 L-8 LAYOUT PHASE - D
- 13 C-1 CONSTRUCTION DETAILS
- 14 C-2 CONSTRUCTION DETAILS
- 15 C-3 CONSTRUCTION DETAILS
- 16 C-4 CONSTRUCTION DETAILS
- 17 C-5 CONSTRUCTION DETAILS
- 18 C-6 CONSTRUCTION DETAILS
- 19 C-7 CONSTRUCTION DETAILS
- 20 C-8 CONSTRUCTION DETAILS
- 21 C-9 CONSTRUCTION DETAILS

TITLE SHEET
TS-1

CONSTRUCTION STARTED:	PROJECT ENGINEER: <i>Walter Rubalcava</i> 10/12/20		COUNTY OF SANTA BARBARA DEPARTMENT OF PUBLIC WORKS TRANSPORTATION DIVISION	DESIGN BY: B. SCHMIDT	CHECKED BY: W. RUBALCAVA	SCALE NTS	PROJECT NO. 820693	2020 ISLA VISTA SIDEWALK IMPROVEMENT	SHEET NO. 1 OF 21
CONSTRUCTION COMPLETED:	RECORD DRAWING APPROVED BY:			DRAWN BY: B. SCHMIDT	CONSTRUCTABILITY REVIEW BY: G. NEYRA	DISREGARD PRINTS BEARING EARLIER REVISION DATES	REVISION DATES (PRELIMINARY STAGE ONLY)		FILE NO.
SURVEY CHECKED BY:		FOR REDUCED PLANS ORIGINAL SCALE IN INCHES		0 1 2 3					

G:\Transportation\Projects\820693 FY19-20 Isla Vista Sidewalk Pasado\Design\100 Preliminary Engineering\100.9 Plans\109.1 CAD\200918\IV PASADO SW INFILL - CROSS SECTIONS.dwg, Title, Sep 23, 2020 8:49am, Bschmidt

COUNTY OF SANTA BARBARA
 DEPARTMENT OF PUBLIC WORKS
 TRANSPORTATION DIVISION
2020 ISLA VISTA - PASADO ROAD SIDEWALK IMPROVEMENT PROJECT
 COUNTY PROJECT NO. 820693