

COUNTY OF SANTA BARBARA
STATE OF CALIFORNIA
DEPARTMENT OF PUBLIC WORKS

PLANS FOR THE CONSTRUCTION OF
24STM1-3L10 STORM DAMAGE
REPAIRS ON ALISAL RD
ABOUT 6.4 MILES SOUTH OF
STATE HIGHWAY 246
IN THE THIRD SUPERVISORIAL DISTRICT
FEDERAL AID PROJECT NO. ER-15Y3 (012)



 **8/19/25**
APPROVED - CHAIR, BOARD OF SUPERVISORS DATE

DocuSigned by:
Mostafa Estaji 6/12/2025 | 1:08
DEPUTY DIRECTOR OF PUBLIC WORKS DATE

DocuSigned by:
ESAU BLANCO 6/11/2025 | 3:35 PM
APPROVED - ENGINEERING SECTION MANAGER DATE

INDEX TO SHEETS

PAGE	SHEET	DESCRIPTION
1	TS	TITLESHEET
2	L	LAYOUT
3-4	CD	CONSTRUCTION DETAILS

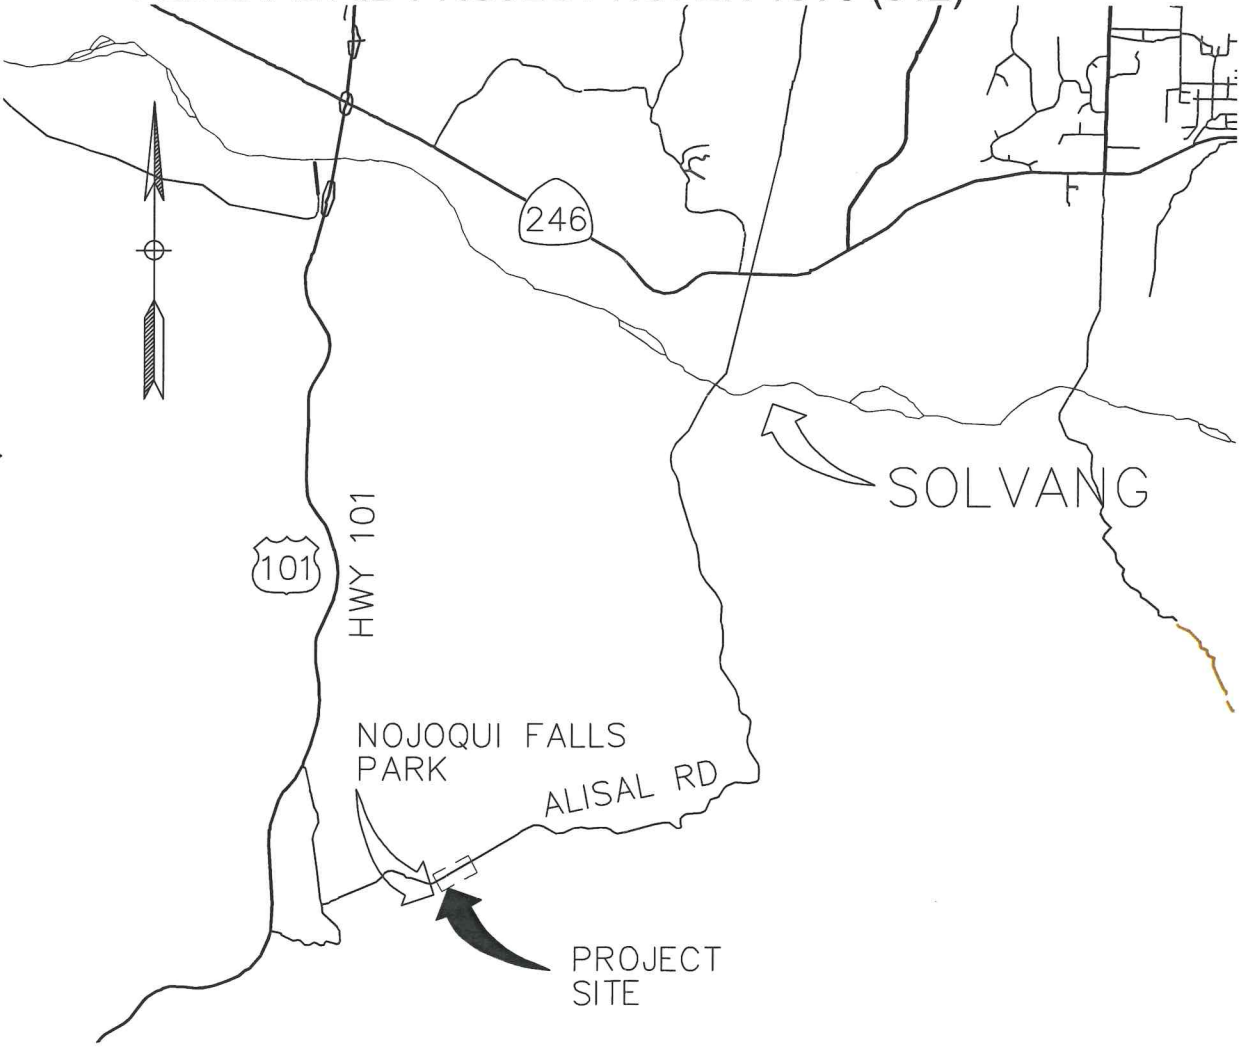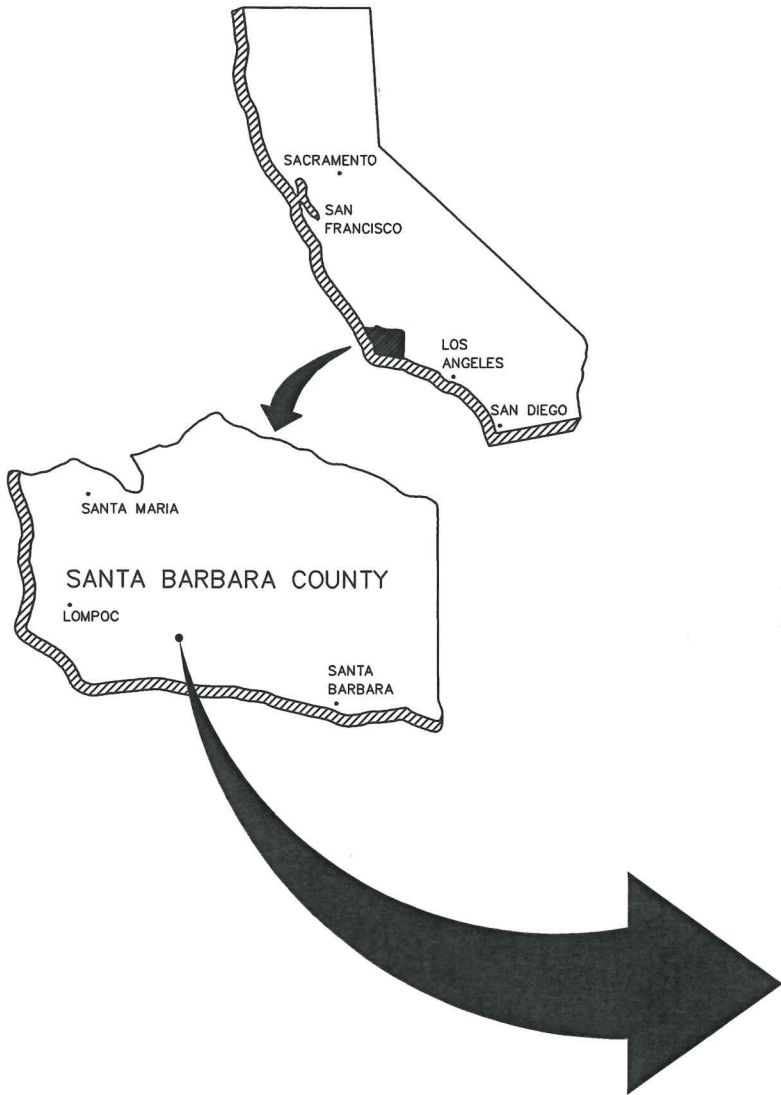

NOTE:
IT SHALL BE THE RESPONSIBILITY OF THE CONTRACTOR TO WORK WITH THE LOCAL UTILITY COMPANIES TO LOCATE ALL UNDERGROUND UTILITY SERVICE LINES WITHIN THE PROJECT LIMITS. CALL UNDERGROUND SERVICE ALERT AT (800) 422-4133 OR 811 A MINIMUM OF TWO WORKING DAYS PRIOR TO ANY EXCAVATION WORK.

THE CONTRACTOR SHALL POSSESS THE CLASS (OR CLASSES) OF LICENSE AS SPECIFIED IN THE "NOTICE TO BIDDERS".

TITLE SHEET
TS

CONSTRUCTION STARTED:		DocuSigned by: JESUS HERNANDEZ MATIAS 6/11/2025 12:49 PM PDT No. 95270 12/31/25 CIVIL	COUNTY OF SANTA BARBARA DEPARTMENT OF PUBLIC WORKS TRANSPORTATION DIVISION	DESIGN BY: J. HERNANDEZ	CHECKED BY: E. BLANCO	SCALE NTS	PROJECT NO. 24STM1-3L10	24STM1-3L10 STORM DAMAGE REPAIRS ON ALISAL RD	SHEET NO. 1 OF 4 FILE NO.
CONSTRUCTION COMPLETED:				DRAWN BY: J. SANTOS	CONSTRUCTABILITY REVIEW BY: B. CLAVIN				
RECORD DRAWING APPROVED BY:		FE8EB92C15974AD...							
SURVEY CHECKED BY:									
FOR REDUCED PLANS ORIGINAL SCALE IN INCHES				0 1 2 3		DISREGARD PRINTS BEARING EARLIER REVISION DATES			
						REVISION DATES (PRELIMINARY STAGE ONLY)			



24STM1-3L10 ALISAL RD MP 6.4
CULVERT REPAIR
COUNTY OF SANTA BARBARA
DEPARTMENT OF PUBLIC WORKS
TRANSPORTATION DIVISION