
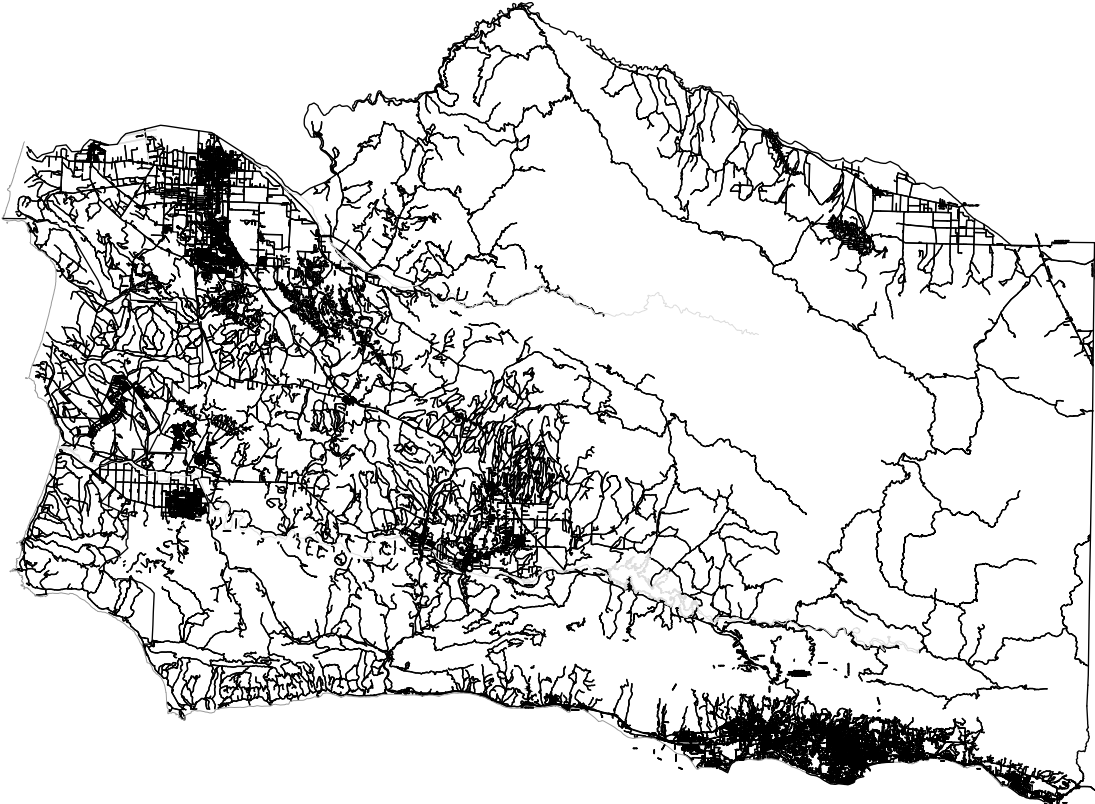


COUNTY OF SANTA BARBARA
STATE OF CALIFORNIA
DEPARTMENT OF PUBLIC WORKS

PLANS FOR THE CONSTRUCTION OF
**NORTH COUNTY PAVEMENT
REHABILITATION**
IN THE 4TH AND 5TH
SUPERVISORIAL DISTRICTS

APPROVED - CHAIRMAN, BOARD OF SUPERVISORS _____ DATE _____
 DocuSigned by: *Scott McGolpin* 12/15/2022 | 4:45 PM PST
 APPROVED - DIRECTOR OF PUBLIC WORKS _____ DATE _____
 DocuSigned by: *Mostafa Estaji* 12/13/2022 | 4:06 PM PST
 APPROVAL RECOMMENDED - ENGINEERING SECTION MANAGER _____ DATE _____

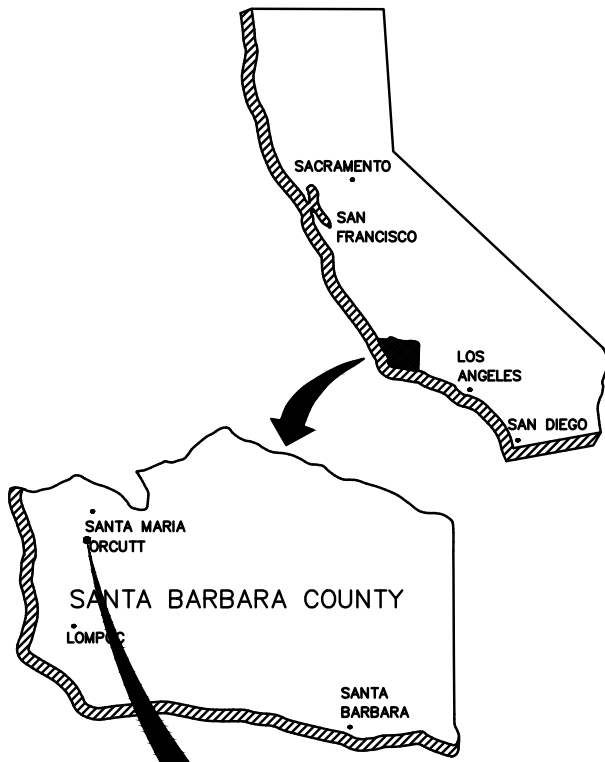

INDEX TO SHEETS

PAGE	SHEET	DESCRIPTION
1	TS	TITLE SHEET
2	SD	STANDARD DETAILS
3-15	L	LAYOUT SHEETS



NOTE:
 IT SHALL BE THE RESPONSIBILITY OF THE CONTRACTOR TO WORK WITH THE LOCAL UTILITY COMPANIES TO LOCATE ALL UNDERGROUND UTILITY SERVICE LINES WITHIN THE PROJECT LIMITS. CALL UNDERGROUND SERVICE ALERT AT (800) 422-4133 OR 811 A MINIMUM OF TWO WORKING DAYS PRIOR TO ANY EXCAVATION WORK.

**TITLE SHEET
TS**

CONSTRUCTION STARTED:	PROJECT ENGINEER: <i>Mostafa Estaji</i> 12/13/2022 DATE		COUNTY OF SANTA BARBARA DEPARTMENT OF PUBLIC WORKS TRANSPORTATION DIVISION - ASSET MANAGEMENT	DESIGN BY: B. SCHMIDT	CHECKED BY: C. MORALES	SCALE NTS	PROJECT NO. 820739N	NORTH COUNTY PAVEMENT REHABILITATION	SHEET NO. 1 OF 15
CONSTRUCTION COMPLETED:	RECORD DRAWING APPROVED BY:		FOR REDUCED PLANS ORIGINAL SCALE IN INCHES 0 1 2 3	DRAWN BY: B. SCHMIDT	CONSTRUCTABILITY REVIEW BY: R. MURPHY	DISREGARD PRINTS BEARING EARLIER REVISION DATES	REVISION DATES (PRELIMINARY STAGE ONLY)	FILE NO.	

NORTH COUNTY
PAVEMENT REHABILITATION

 COUNTY OF SANTA BARBARA
DEPARTMENT OF PUBLIC WORKS
TRANSPORTATION DIVISION