

COUNTY OF SANTA BARBARA
STATE OF CALIFORNIA
DEPARTMENT OF PUBLIC WORKS



PLANS FOR THE CONSTRUCTION OF
**STORM DAMAGE REPAIRS
TEPUSQUET ROAD MP 11
17STM1 - SITE 5C02**

11 MILES NORTH OF FOXEN CANYON ROAD
EAST OF THE CITY OF SANTA MARIA
COUNTY PROJECT NO. 862414
FHWA PROJECT NO. ER-32LO(025)

[Signature]
APPROVED - CHAIR, BOARD OF SUPERVISORS DATE 4-20-20

[Signature]
APPROVED - DIRECTOR OF PUBLIC WORKS DATE 1/30/2020

[Signature]
APPROVAL RECOMMENDED - ENGINEERING SECTION MANAGER DATE 1/20/2020

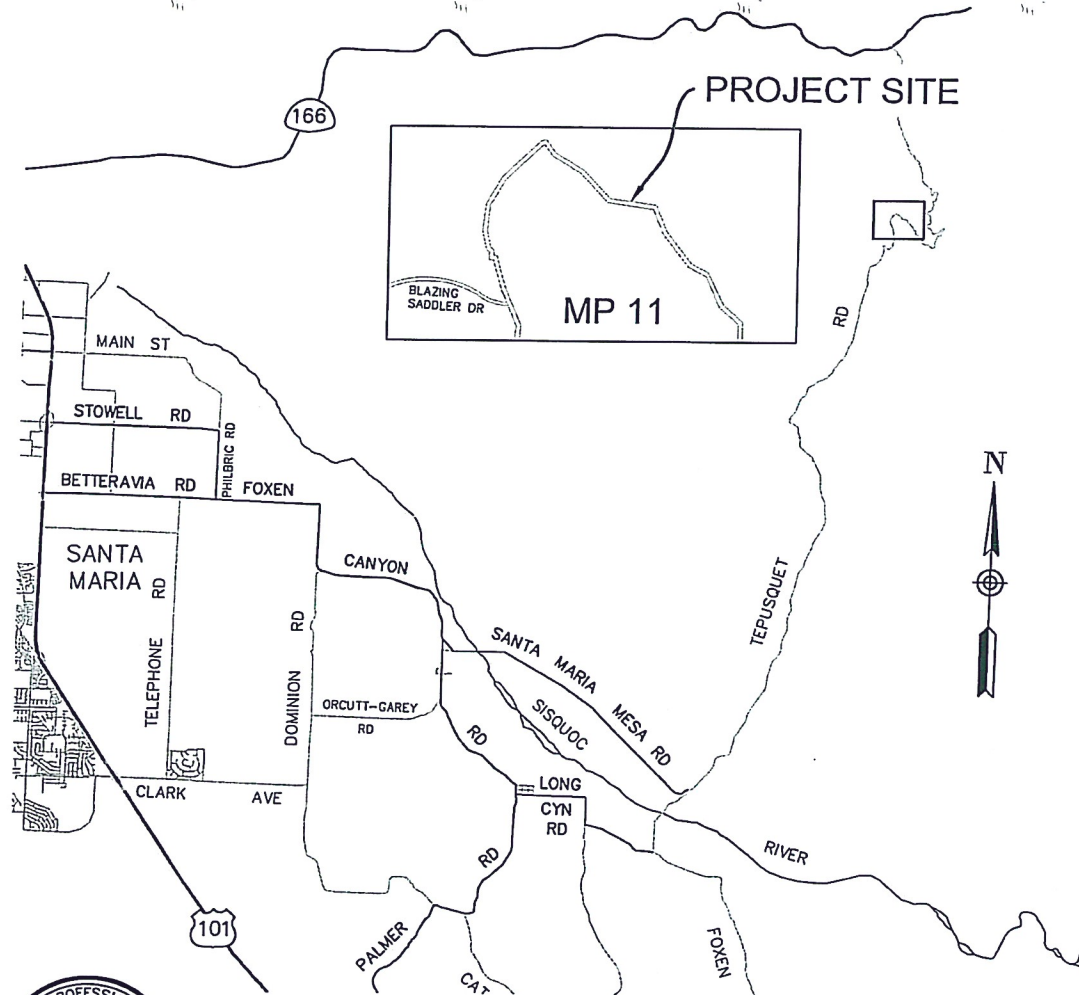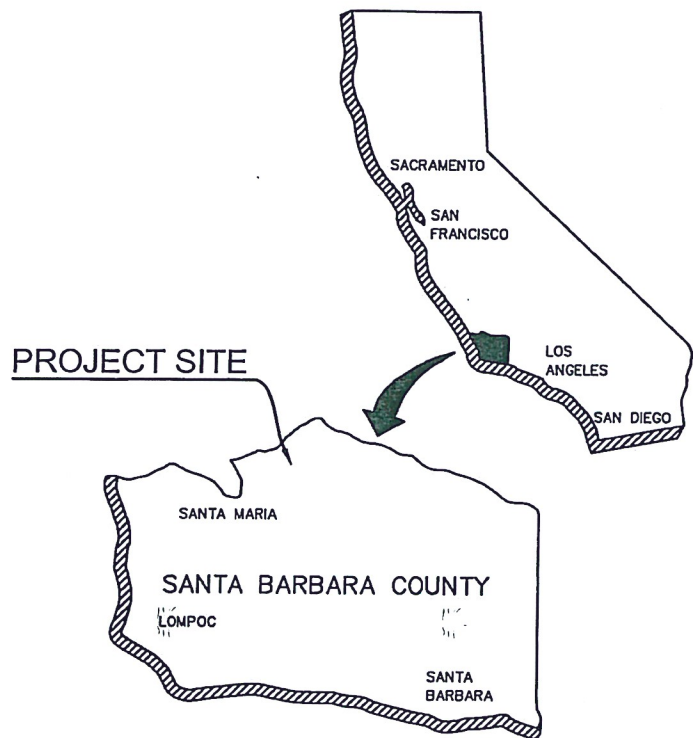

INDEX TO SHEETS

PAGE	SHEET	DESCRIPTION
1	TS-1	TITLE SHEET
2	L-1	LAYOUT
3	P-1	PROFILE
4	P-2	PROFILE
5	XS-1	TYPICAL SECTIONS
6	C-1	CONSTRUCTION DETAILS
7	CS-1	CONSTRUCTION AREA SIGNS
8	CS-2	CONSTRUCTION AREA SIGNS
9	CS-3	CONSTRUCTION AREA SIGNS

INDEX TO STD DETAILS AND PLANS

RSPA77L2	MIDWEST GUARDRAIL SYSTEM STANDARD RAIL SECTION (STEEL POST WITH WOOD BLOCK)
RSPA77N3	MIDWEST GUARDRAIL SYSTEM TYPICAL LINE POST EMBEDMENT AND HINGE POINT OFFSET DETAILS
RSPA77N4	MIDWEST GUARDRAIL SYSTEM TYPICAL RAILING DELINEATION AND DIKE POSITIONING DETAILS
A77N5	MINOR CONCRETE VEGETATION CONTROL GUARDRAIL SYSTEM
A77N6	MINOR CONCRETE VEGETATION CONTROL GUARDRAIL SYSTEM FOR TERMINAL SYSTEM END TREATMENT
A77N8	MINOR CONCRETE VEGETATION CONTROL GUARDRAIL SYSTEM AT FIXED OBJECT
A77N9	MINOR CONCRETE VEGETATION CONTROL GUARDRAIL SYSTEM AT FIXED OBJECT
RSPA77P2	MIDWEST GUARDRAIL SYSTEM TYPICAL LAYOUTS FOR EMBANKMENTS
B11-47	CABLE RAILING
A87B	HMA DIKE
P75	PAVEMENT EDGE TREATMENTS - OVERLAYS
P76	PAVEMENT EDGE TREATMENTS - NEW CONSTRUCTION
A73C	DELINEATOR



NOTE:

IT IS THE RESPONSIBILITY OF THE CONTRACTOR TO WORK WITH THE LOCAL UTILITY COMPANIES TO LOCATE ALL UNDERGROUND UTILITY SERVICE LINES WITHIN THE PROJECT LIMITS PRIOR TO ANY EXCAVATION WORK.
UNDERGROUND SERVICE ALERT-SOUTHERN CALIFORNIA (800) 422-4133 OR (800) 227-2600



CONSTRUCTION STARTED:	PROJECT ENGINEER: <i>[Signature]</i> DATE 1/30/20	DESIGN BY: ALMA D GARCIA	CHECKED BY: C. DOOLITTLE	SCALE: NTS	PROJECT NO. 862414	STORM DAMAGE REPAIR TEPUSQUET ROAD MP 11 17STM1- SITE 5C02	SHEET NO. 1 OF 9
CONSTRUCTION COMPLETED:	RECORD DRAWING APPROVED BY:	DRAWN BY: ALMA D GARCIA	CONSTRUCTABILITY REVIEW BY: PHILIP GASTON	DISREGARD PRINTS BEARING EARLIER REVISION DATES			FILE NO.
SURVEY CHECKED BY:		COUNTY OF SANTA BARBARA DEPARTMENT OF PUBLIC WORKS TRANSPORTATION DIVISION		FOR REDUCED PLANS ORIGINAL SCALE IN INCHES 0 1 2 3		REVISION DATES (PRELIMINARY STAGE ONLY)	

COUNTY OF SANTA BARBARA
 DEPARTMENT OF PUBLIC WORKS
 TRANSPORTATION DIVISION
 862414 - Tepusquet 1-28-20.dwg, Thu, 30 Jun 2020 - 12:35pm, a.garcia
 STORM DAMAGE REPAIRS TEPUSQUET ROAD MP 11 - 17STM1-5C02
 COUNTY PROJECT NO. 862414 / FEDERAL PROJECT NO. ER-32LO (025)