



COUNTY OF SANTA BARBARA
STATE OF CALIFORNIA
DEPARTMENT OF PUBLIC WORKS

PLANS FOR THE CONSTRUCTION OF
**COUNTYWIDE PAVEMENT
REHABILITATION**
IN THE 1ST, 2ND, 3RD, 4TH, AND 5TH
SUPERVISORIAL DISTRICT

APPROVED - CHAIRMAN, BOARD OF SUPERVISORS _____ DATE _____

DocuSigned by:
Scott Mafolpin 11/9/2021 | 10:29 PM PST
4D6104A07E1C4E8
APPROVED - DIRECTOR OF PUBLIC WORKS _____ DATE _____

APPROVAL RECOMMENDED - ENGINEERING SECTION MANAGER _____ DATE _____

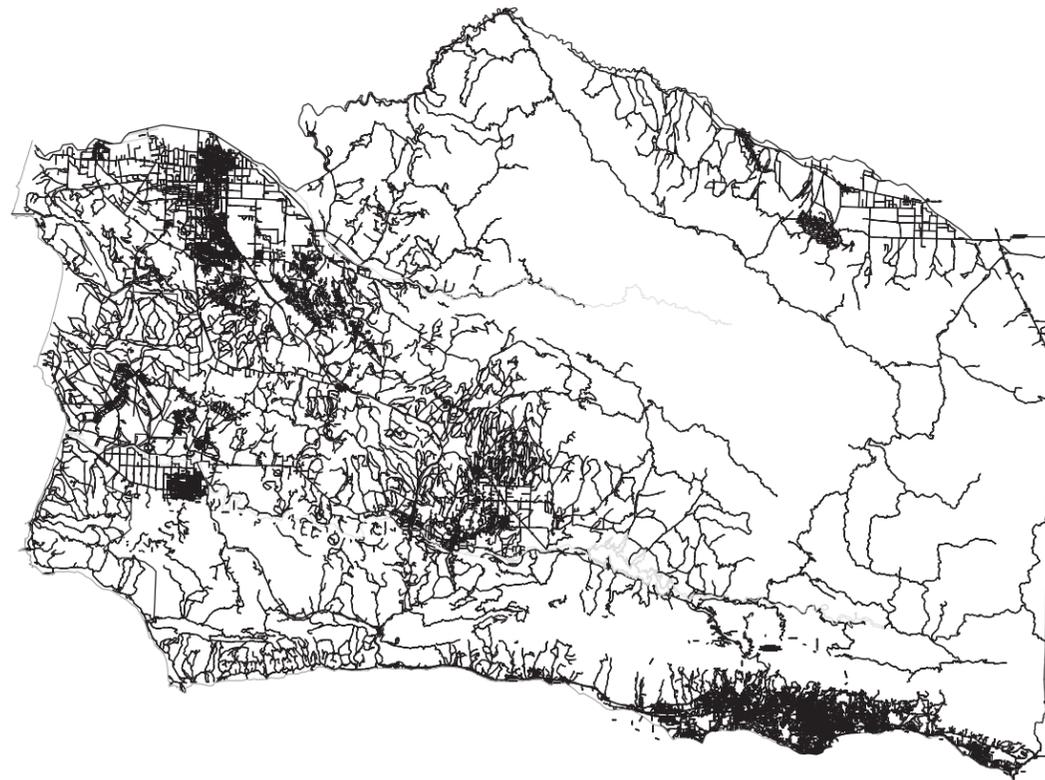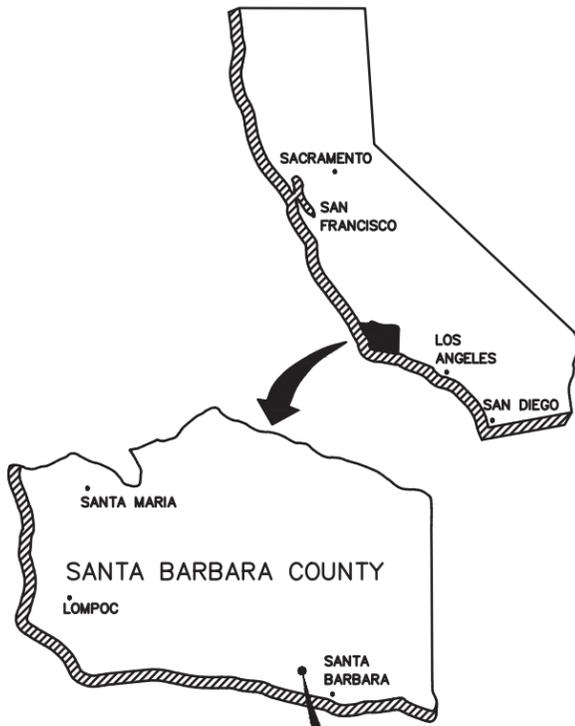

INDEX TO SHEETS

PAGE	SHEET	DESCRIPTION
1	TS	TITLESHEET
2	VM	VICINITY MAPS
7	SD	STANDARD DETAILS
6	L	LAYOUT SHEETS



NOTE:
IT SHALL BE THE RESPONSIBILITY OF THE CONTRACTOR TO WORK WITH THE LOCAL UTILITY COMPANIES TO LOCATE ALL UNDERGROUND UTILITY SERVICE LINES WITHIN THE PROJECT LIMITS. CALL UNDERGROUND SERVICE ALERT AT (800) 422-4133 OR 811 A MINIMUM OF TWO WORKING DAYS PRIOR TO ANY EXCAVATION WORK.

**TITLE SHEET
TS**

CONSTRUCTION STARTED:	PROJECT ENGINEER: <i>Eric Pearson</i> 11/10/2021 DATE		COUNTY OF SANTA BARBARA DEPARTMENT OF PUBLIC WORKS TRANSPORTATION DIVISION - ASSET MANAGEMENT	DESIGN BY: M. ESTAJI	CHECKED BY: B. SCHMIDT	SCALE NTS	PROJECT NO. 820738	COUNTYWIDE PAVEMENT REHABILITATION	SHEET NO. 1 of 47
CONSTRUCTION COMPLETED:	RECORD DRAWING APPROVED BY:			DRAWN BY: B. SCHMIDT	CONSTRUCTABILITY REVIEW BY: G. GAMBOA	FILE NO.			
SURVEY CHECKED BY:	FOR REDUCED PLANS ORIGINAL SCALE IN INCHES 0 1 2 3		DISREGARD PRINTS BEARING EARLIER REVISION DATES		REVISION DATES (PRELIMINARY STAGE ONLY)				

COUNTY OF SANTA BARBARA
DEPARTMENT OF PUBLIC WORKS
TRANSPORTATION DIVISION
21-22 COUNTYWIDE PAVEMENT REHABILITATION