


- REHAB ROAD
- PEDESTRIAN PATH

| SECTION ID | STREET NAME        | FROM            | TO                         |
|------------|--------------------|-----------------|----------------------------|
| A 10760    | MOUNTAIN DR EAST   | COLD SPRINGS RD | COYOTE RD                  |
| A 10920    | ALSTON RD          | HOT SPRINGS RD  | CITY LIMIT (GLEN VIEW W/S) |
| A 10995    | EUCALYPTUS HILL RD | HWY 192         | CITY LIMIT                 |
| E 1600     | PRIMERO ST         | HUBBARD AV      | PERKINS RD                 |

STANDARD DETAILS  
SD

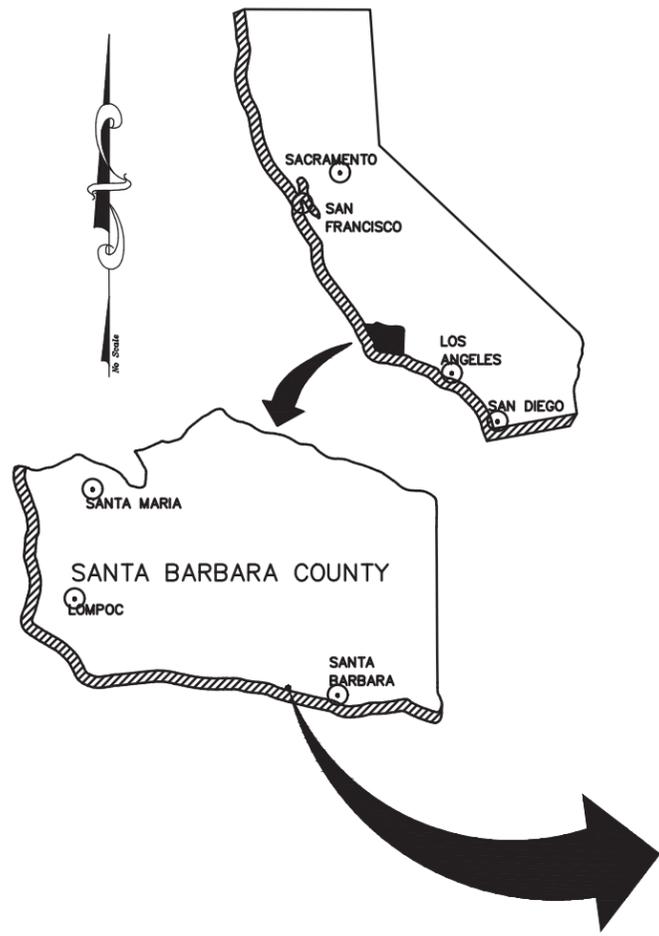



■ REHAB ROAD


| SECTION ID | STREET NAME       | FROM                 | TO                   |
|------------|-------------------|----------------------|----------------------|
| B 11780    | SUNSET RD         | LA CUMBRE RD         | HOPE AV              |
| B 12120    | LA GAMA WY        | LOS VERDES DR        | TURNPIKE RD          |
| B 12125    | LA GAMA WY        | TURNPIKE RD          | 1115'W TURNPIKE      |
| B 12480    | CATHEDRAL OAKS RD | RIBERA DR            | .3 MI W RIBERA       |
| B 12485    | CATHEDRAL OAKS RD | 0.3 MI W RIBERA      | PATTERSON AV         |
| B 12640    | SAN MARCOS RD     | CALLE REAL           | 90'S UNIVERSITY      |
| B 12645    | SAN MARCOS RD     | 90'S UNIVERSITY      | YAPLE AV             |
| B 12765    | TABANO WY         | RIBERA DR            | UNIVERSITY DR        |
| B 13395    | SAN DIMAS AV      | SAN SIMEON DR (WEST) | SAN SIMEON DR (EAST) |
| B 13420    | SAN MARCOS RD     | HOLLISTER AV         | 340' N HOLLISTER     |
| B 13425    | SAN MARCOS RD     | 340' N HOLLISTER     | SAN SIMEON DR        |
| B 13680    | SAN MARCOS RD     | S END                | N END                |

21-22 COUNTYWIDE REHAB  
DISTRICT 2 - VICINITY MAP


COUNTY OF SANTA BARBARA  
DEPARTMENT OF PUBLIC WORKS  
TRANSPORTATION DIVISION  
ASSET MANAGEMENT




|                         |                    |            |                     |
|-------------------------|--------------------|------------|---------------------|
| DESIGN BY:<br>M. ESTAJI | CHECKED BY:        | SCALE: NTS | SHEET NO.<br>2 of 5 |
| DRAWN BY:<br>B. SCHMIDT | PROJECT NO: 820738 |            |                     |

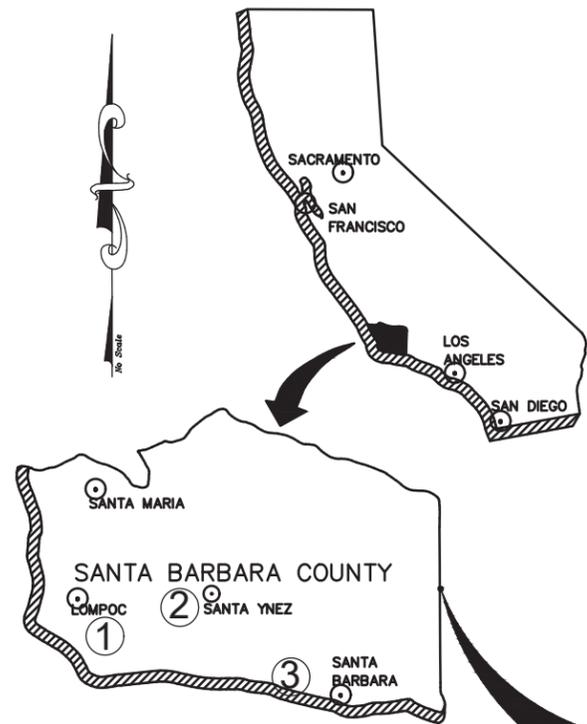


REHAB ROAD  
 HARDSCAPE

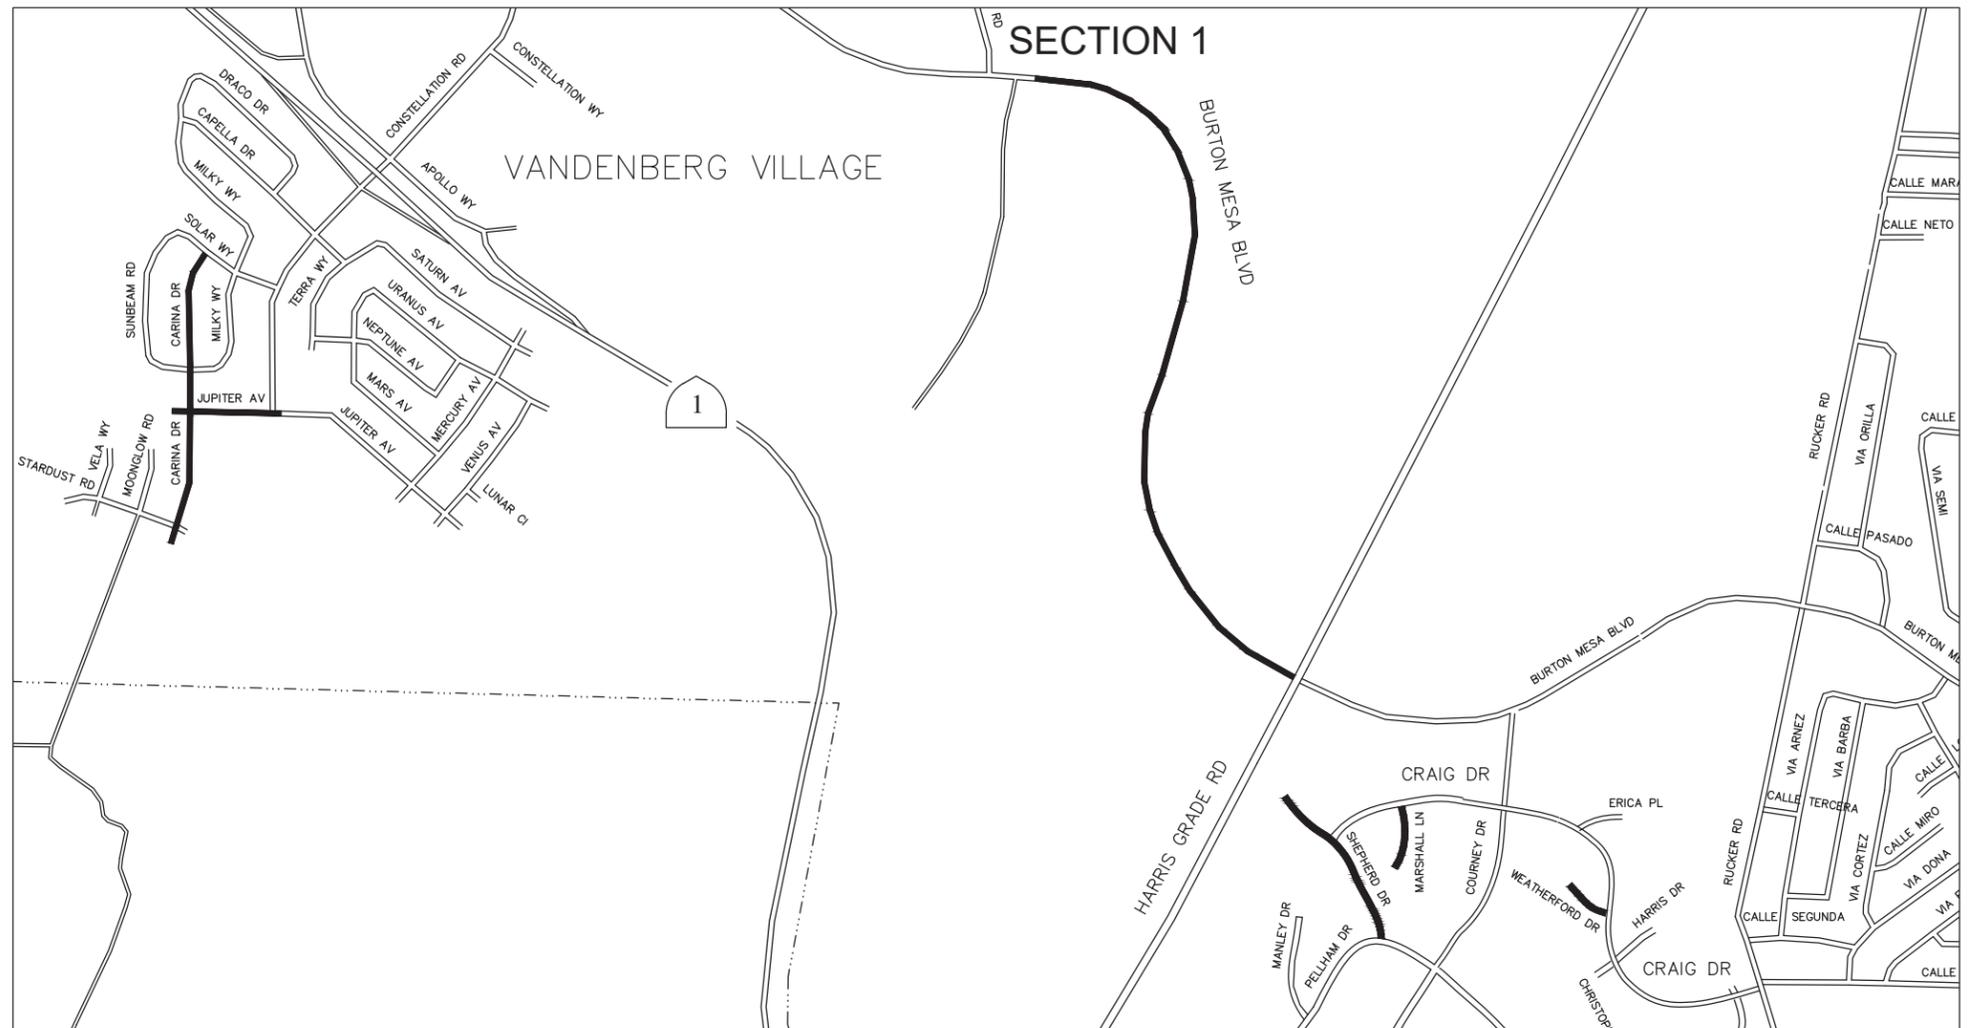


| SECTION ID | STREET NAME                 | FROM             | TO                      |
|------------|-----------------------------|------------------|-------------------------|
| B 14942    | LOS CARNEROS RD             | CITY LIMIT       | EL COLEGIO RD           |
| B 15080    | CAMINO MAJORCA              | DEL PLAYA DR     | PASADO RD               |
| BK1_300    | OBERN TRAIL CLASS I BIKEWAY | LOS CANEROS RD   | CITY OF GOLETA LIMIT    |
| C 30680    | OLIVE ST                    | MEADOW VALE LN   | TYNDALL ST              |
| C 30690    | TYNDALL ST                  | N END            | WILLOW ST               |
| C 30700    | WILLOW ST                   | TYNDALL ST       | CUESTA ST               |
| C 30707    | CHEYENNE LN                 | WILLOW ST        | N END                   |
| C 30795    | NUMANCIA ST                 | COTA ST          | W END                   |
| C 30940    | CAMINO ARROYO               | CALZADA AV       | MUSTANG DR              |
| C 30950    | MUSTANG DR                  | CAMINO ARROYO ST | S END                   |
| C 30967    | CAMINO ARROYO               | CALZADA ST       | E END                   |
| D 27825    | SHEPHARD DRIVE              | PELLHAM DRIVE    | N END                   |
| D 27835    | MARSHALL LN                 | CRAIG DR         | S END                   |
| D 27858    | WEATHERFORD DR              | CRAIG DR         | END                     |
| D 28080    | CARINA DR                   | S END            | JUPITER AV              |
| D 28085    | CARINA DR                   | JUPITER AV       | SOLAR WY                |
| D 28230    | JUPITER AV                  | W END            | E/S BCR CONSTELLATION   |
| D 28930    | BURTON MESA BL              | HARRIS GRADE RD  | 4500' W HARRIS GRADE RD |

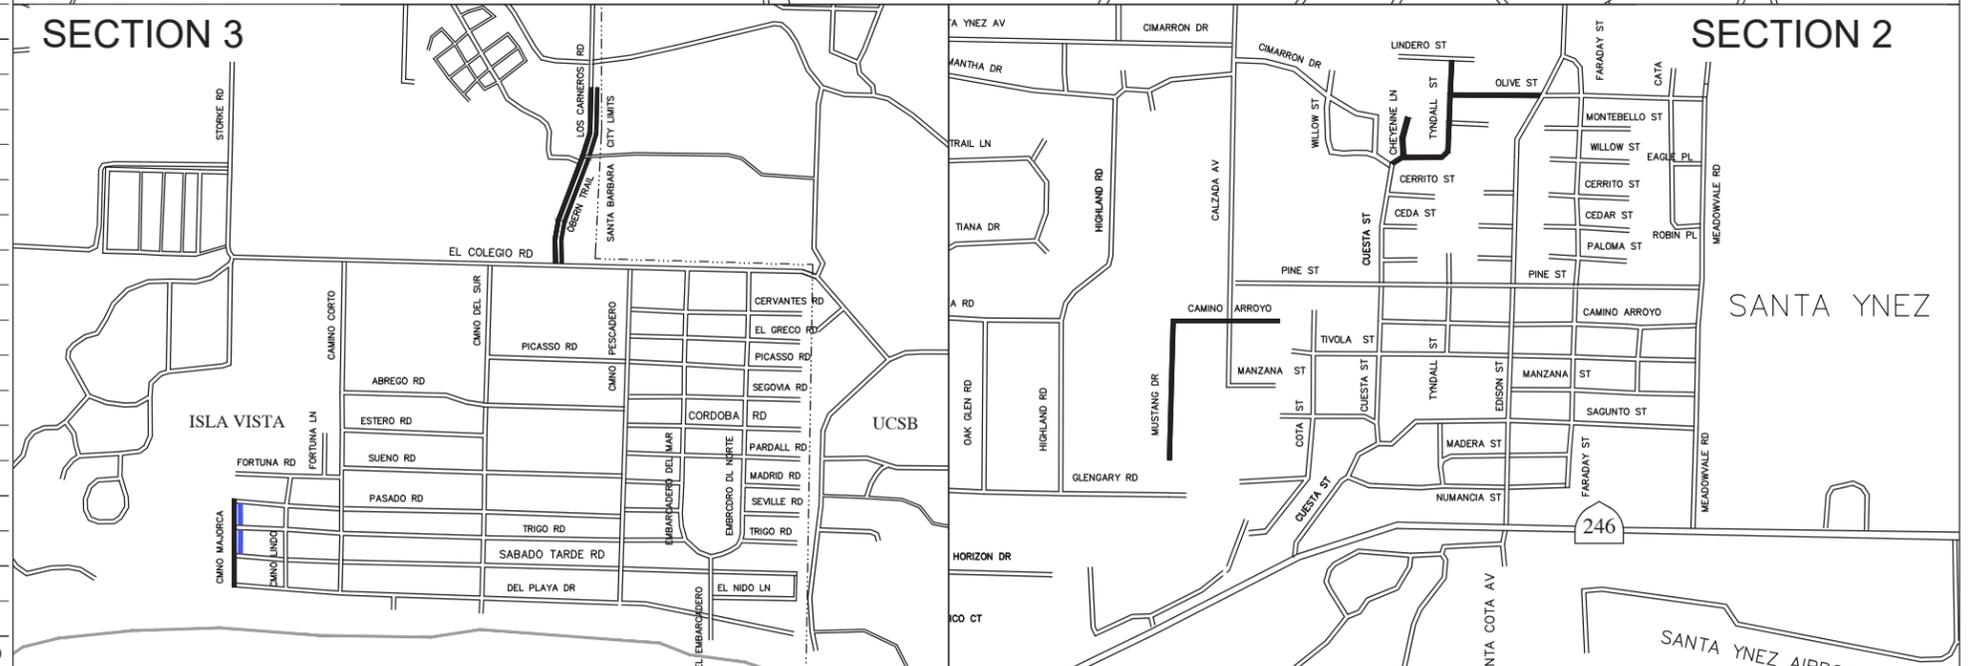


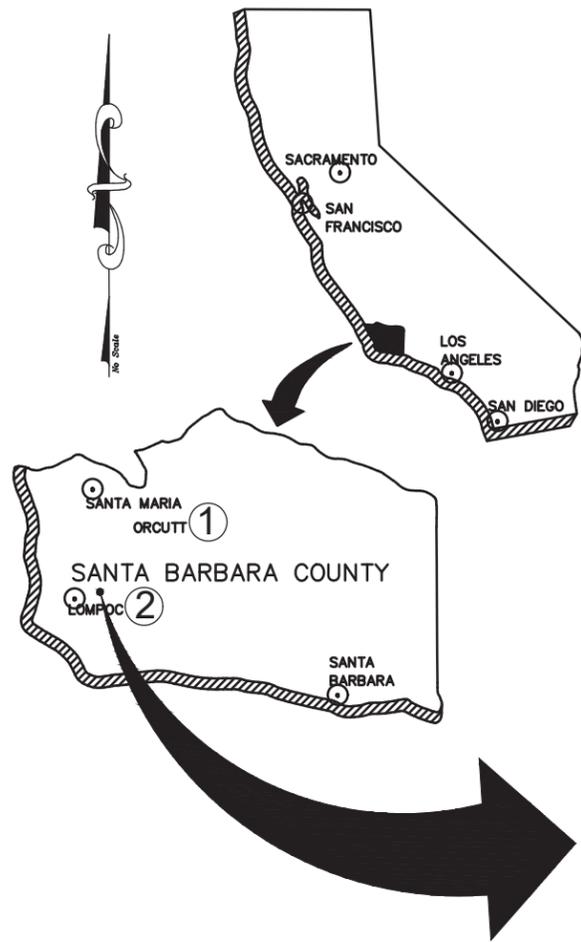

SECTION 1

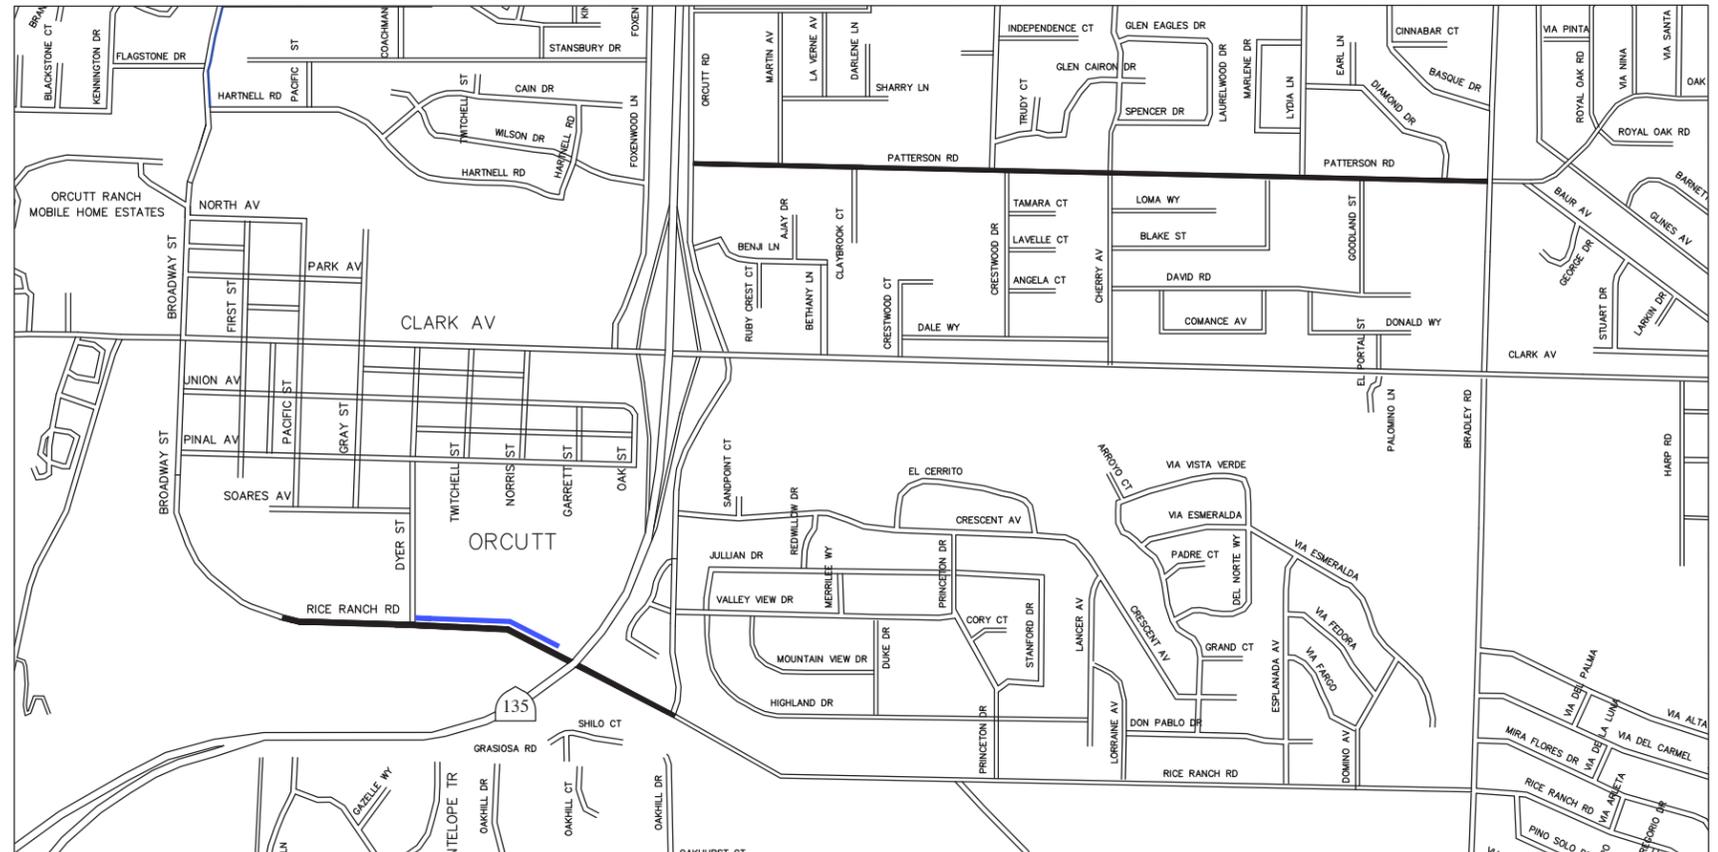



SECTION 2

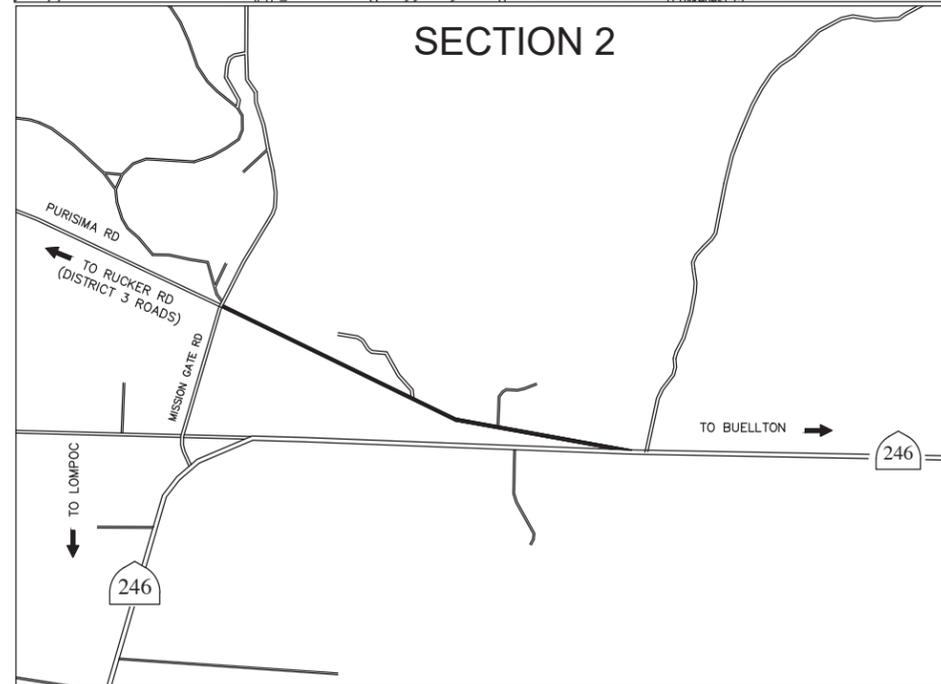

| SECTION ID | STREET NAME   | FROM                   | TO               |
|------------|---------------|------------------------|------------------|
| D 25870    | PURISIMA RD   | HWY 246                | MISSION GATE RD  |
| E 4080     | RICE RANCH RD | 1435' S BROADWAY @ COP | ORCUTT RD        |
| E 7620     | PATTERSON RD  | BRADLEY RD             | 145' W CHERRY AV |
| E 7630     | PATTERSON RD  | 145' W CHERRY AV       | ORCUTT RD        |

 REHAB ROAD  
 HARDSCAPE



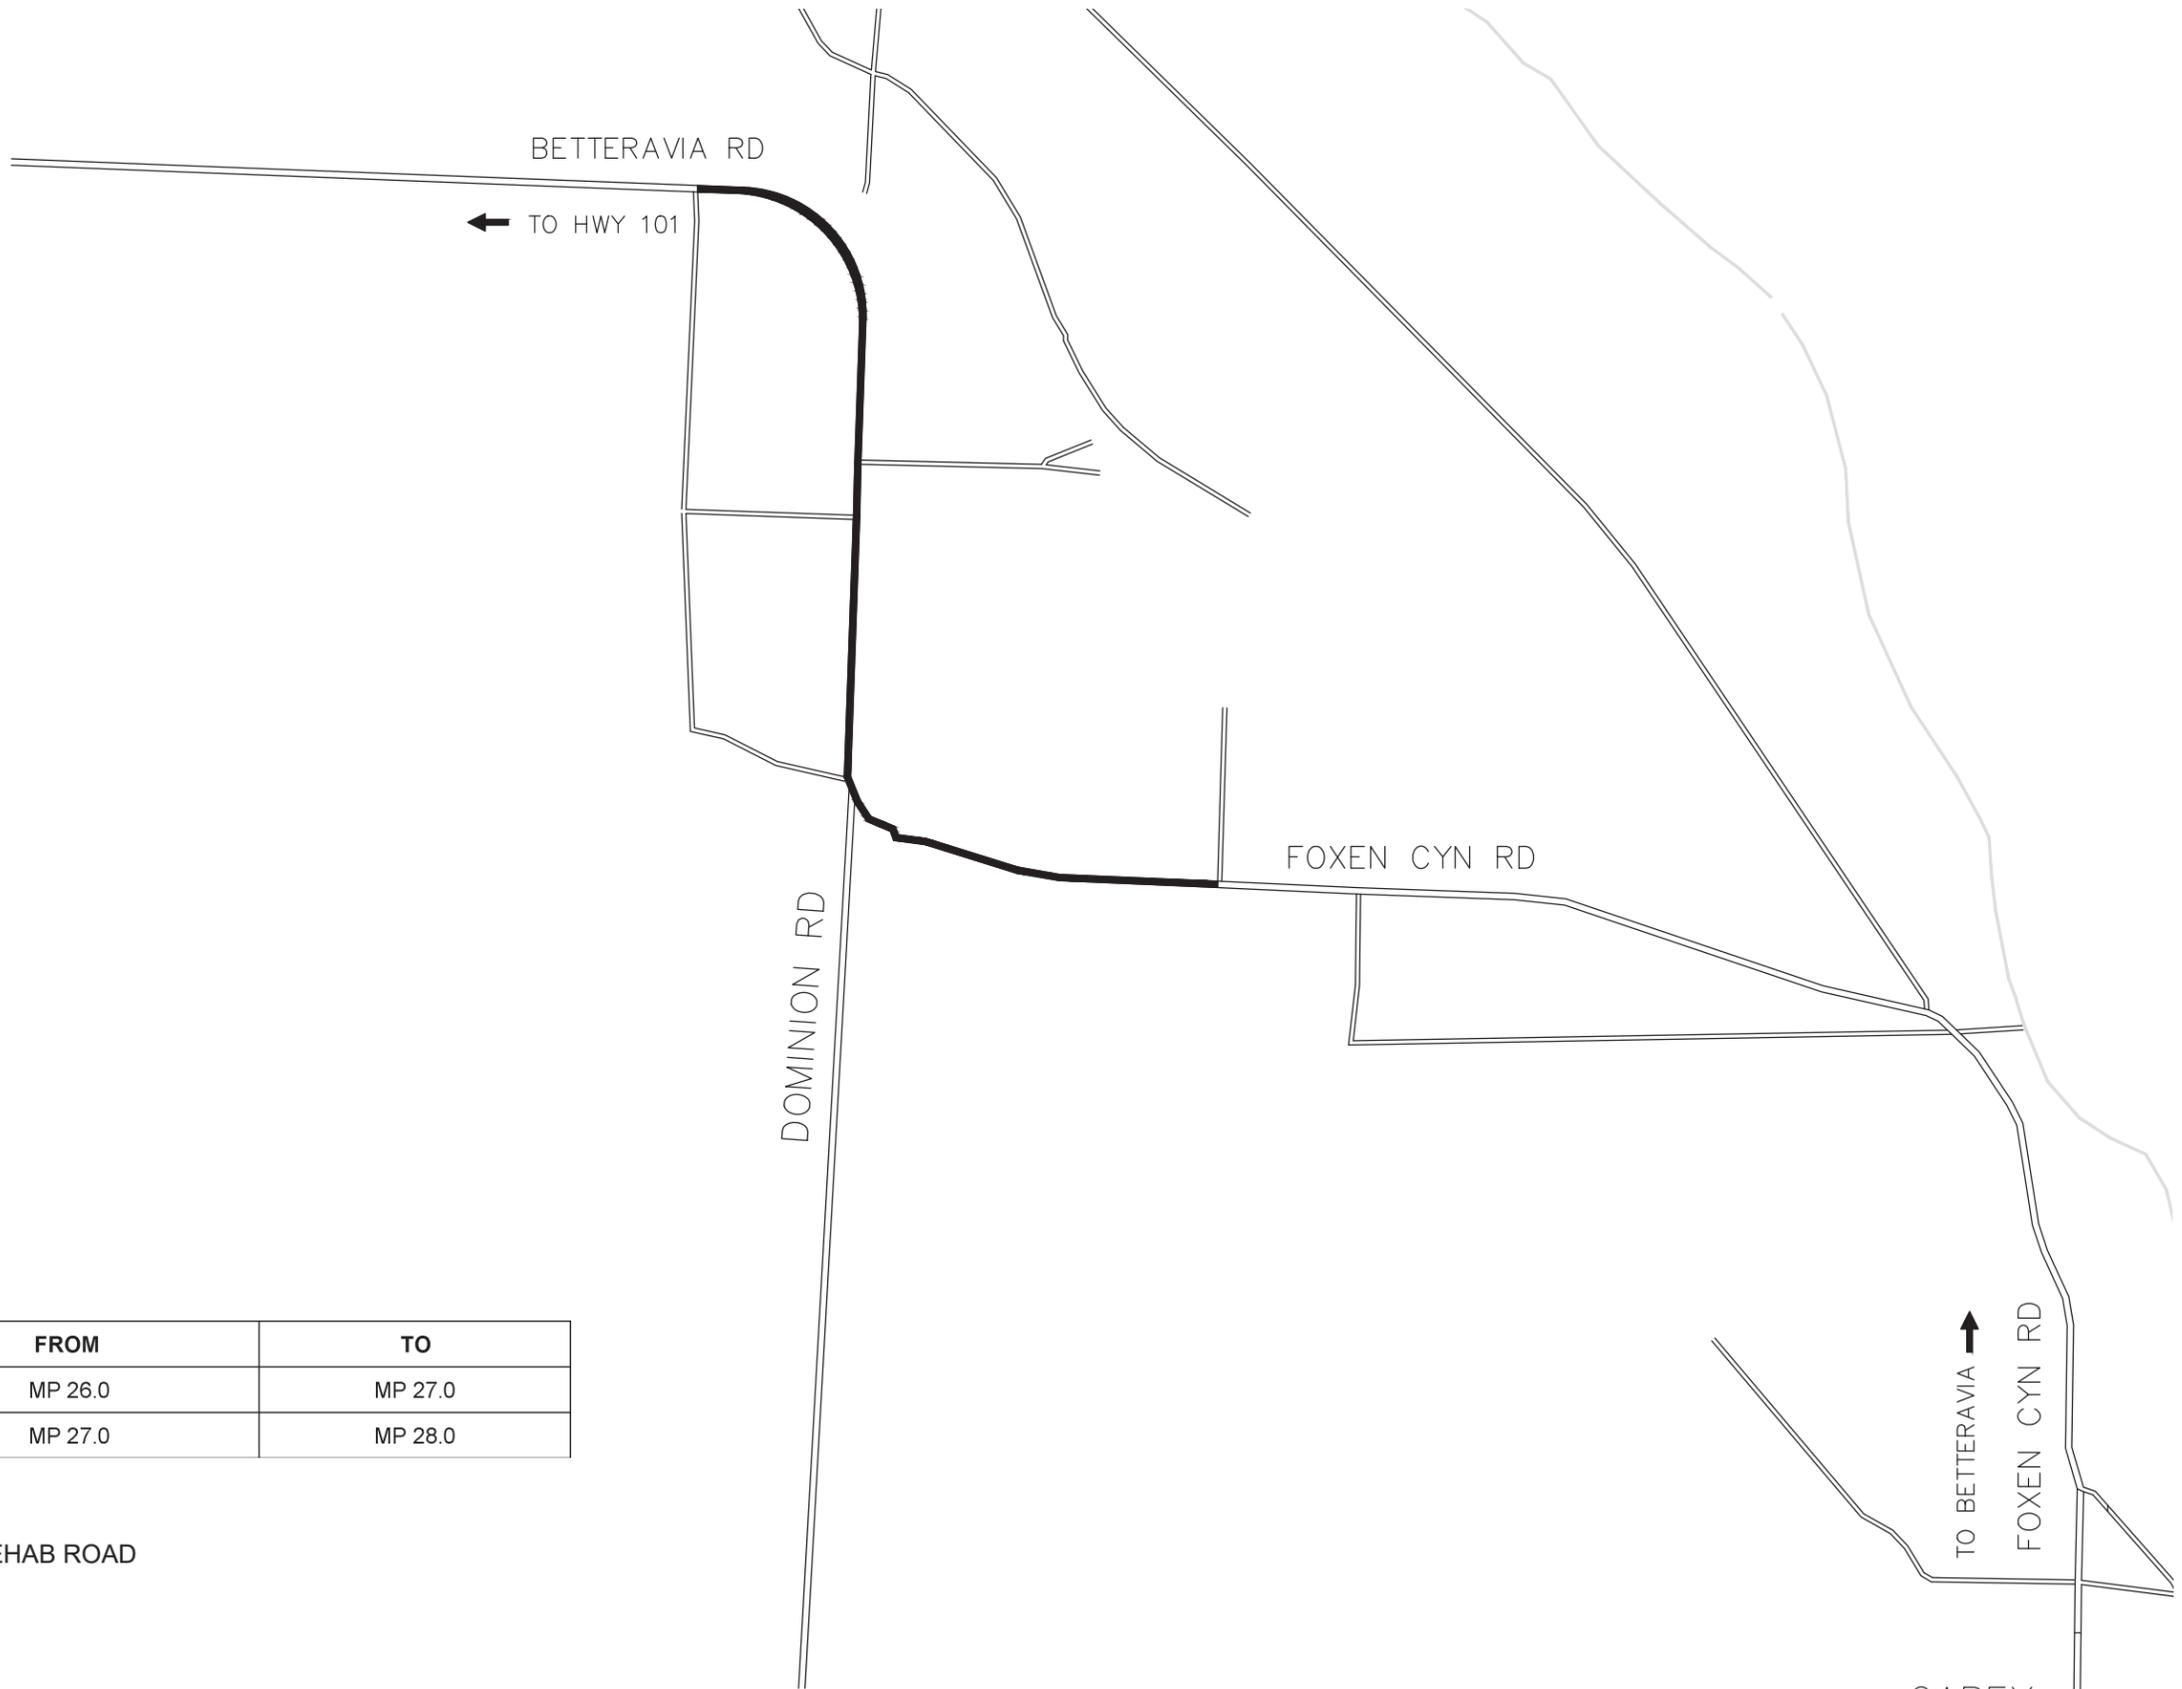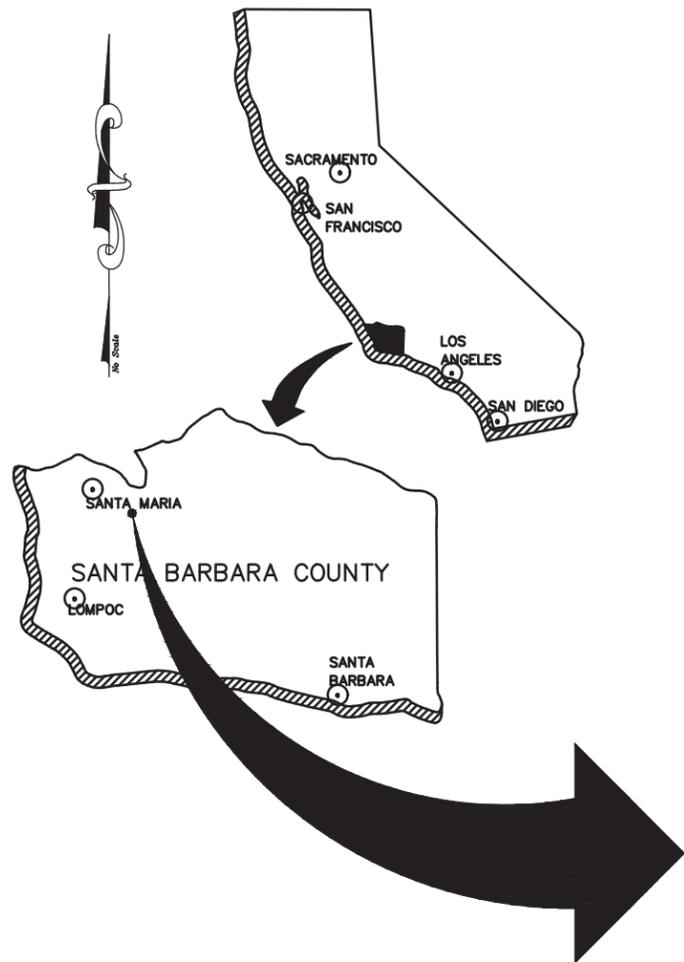

| SECTION ID | STREET NAME     | FROM    | TO      |
|------------|-----------------|---------|---------|
| E 5710     | FOXEN CANYON RD | MP 26.0 | MP 27.0 |
| E 5730     | FOXEN CANYON RD | MP 27.0 | MP 28.0 |

 REHAB ROAD

