



COUNTY OF SANTA BARBARA
STATE OF CALIFORNIA
DEPARTMENT OF PUBLIC WORKS

PLANS FOR THE CONSTRUCTION OF
**COUNTYWIDE PAVEMENT
REHABILITATION**
IN THE 1ST, 2ND, 3RD, 4TH, AND 5TH
SUPERVISORIAL DISTRICT

Scott Hartman 4/5/22
APPROVED - CHAIRMAN, BOARD OF SUPERVISORS DATE

DocuSigned by:
Scott McGalpin 11/9/2021 | 10:29 PM PST
APPROVED - DIRECTOR OF PUBLIC WORKS DATE

APPROVAL RECOMMENDED - ENGINEERING SECTION MANAGER DATE

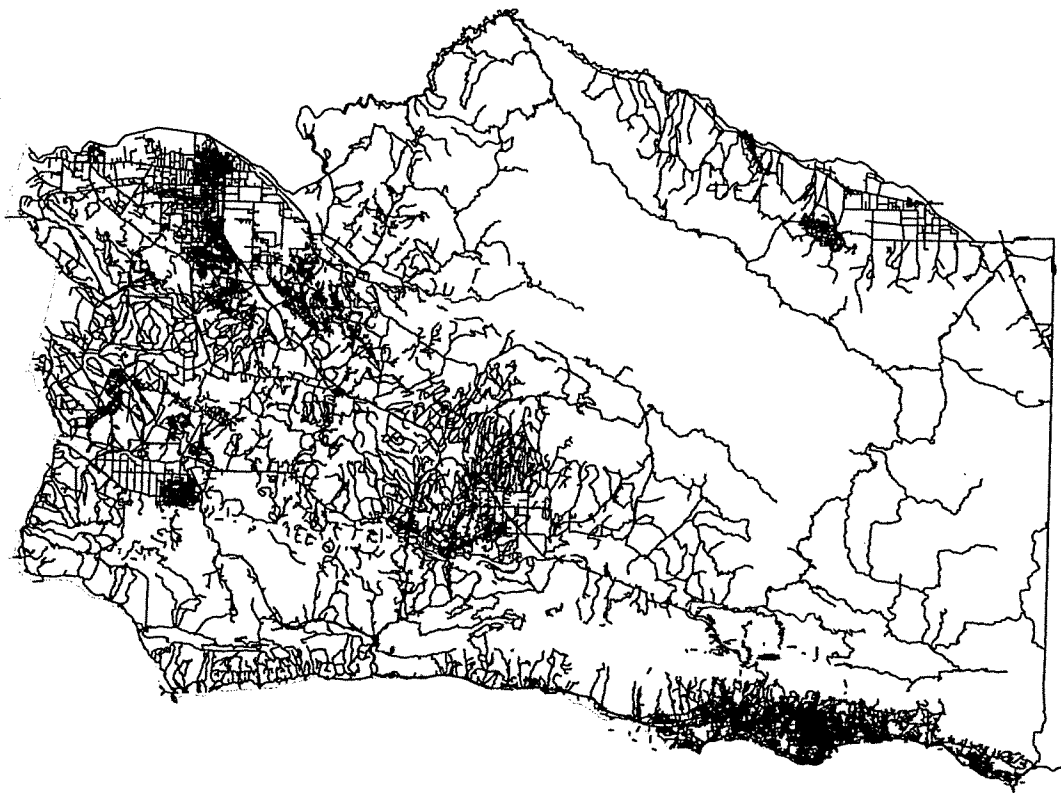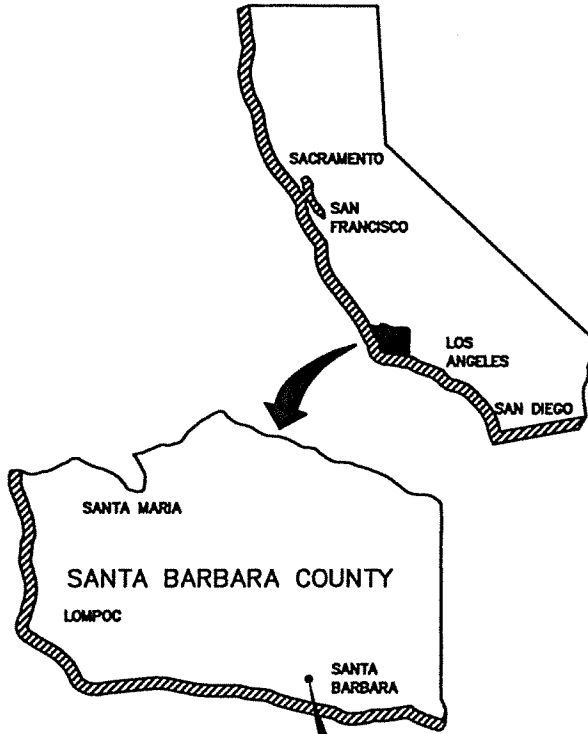

INDEX TO SHEETS

PAGE	SHEET	DESCRIPTION
1	TS	TITLESHEET
2	VM	VICINITY MAPS
7	SD	STANDARD DETAILS
6	L	LAYOUT SHEETS



NOTE:
IT SHALL BE THE RESPONSIBILITY OF THE CONTRACTOR TO WORK WITH THE LOCAL UTILITY COMPANIES TO LOCATE ALL UNDERGROUND UTILITY SERVICE LINES WITHIN THE PROJECT LIMITS. CALL UNDERGROUND SERVICE ALERT AT (800) 422-4133 OR 811 A MINIMUM OF TWO WORKING DAYS PRIOR TO ANY EXCAVATION WORK.

TITLE SHEET
TS

CONSTRUCTION STARTED:	DESIGNED BY: <i>Eric Pearson</i>		COUNTY OF SANTA BARBARA DEPARTMENT OF PUBLIC WORKS TRANSPORTATION DIVISION - ASSET MANAGEMENT	DESIGN BY: M. ESTAJI	CHECKED BY: B. SCHMIDT	SCALE NTS	PROJECT NO. 820738	COUNTYWIDE PAVEMENT REHABILITATION	SHEET NO. 1 of 47
CONSTRUCTION COMPLETED:	PROJECT ENGINEER: DATE 11/10/2021			DRAWN BY: B. SCHMIDT	CONSTRUCTABILITY REVIEW BY: G. GAMBOA	FILE NO.			
RECORD DRAWING APPROVED BY:	DATE	FOR REDUCED PLANS ORIGINAL SCALE IN INCHES 0 1 2 3		DISREGARD PRINTS BEARING EARLIER REVISION DATES		REVISION DATES (PRELIMINARY STAGE ONLY)			

COUNTY OF SANTA BARBARA
DEPARTMENT OF PUBLIC WORKS
TRANSPORTATION DIVISION
21-22 COUNTYWIDE PAVEMENT REHABILITATION