


COUNTY OF SANTA BARBARA  
STATE OF CALIFORNIA  
DEPARTMENT OF PUBLIC WORKS

PLANS FOR THE CONSTRUCTION OF  
**ALISAL FIRE REPAIRS**  
REFUGIO RD MP 4.0 RETAINING WALL  
COUNTY PROJECT NO. 820786


*David Williams* 2/28/23  
APPROVED - CHAIRMAN, BOARD OF SUPERVISORS DATE

DocuSigned by:  
*Scott McGolpin* 10/13/2022 | 8:49 AM PDT  
APPROVED - DIF... 1D6104A97F1C4E8... DATE

DocuSigned by:  
*[Signature]* 10/11/2022 | 8:41 PM PDT  
... 67CE4FE88B46C... - ENGINEERING SECTION MANAGER DATE

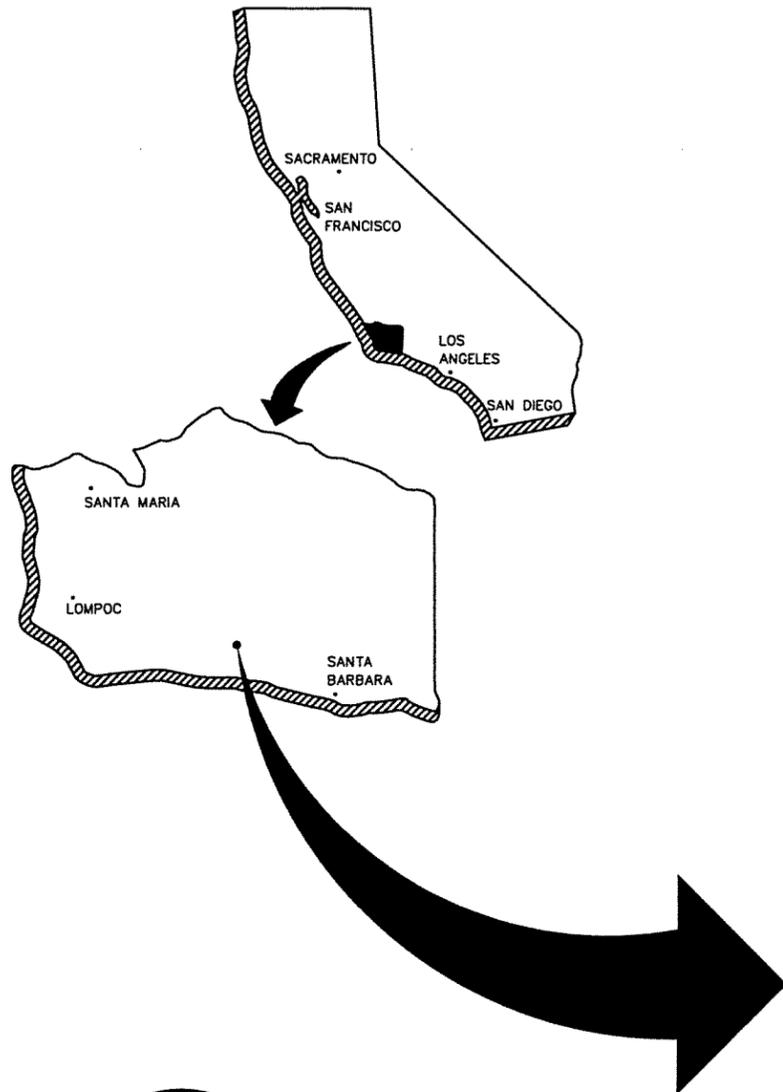

PAGE	SHEET	DESCRIPTION
1	TS	TITLE SHEET
2	L-1	LAYOUT
3	P-1	PROFILE
4	X-1	TYPICAL SECTION

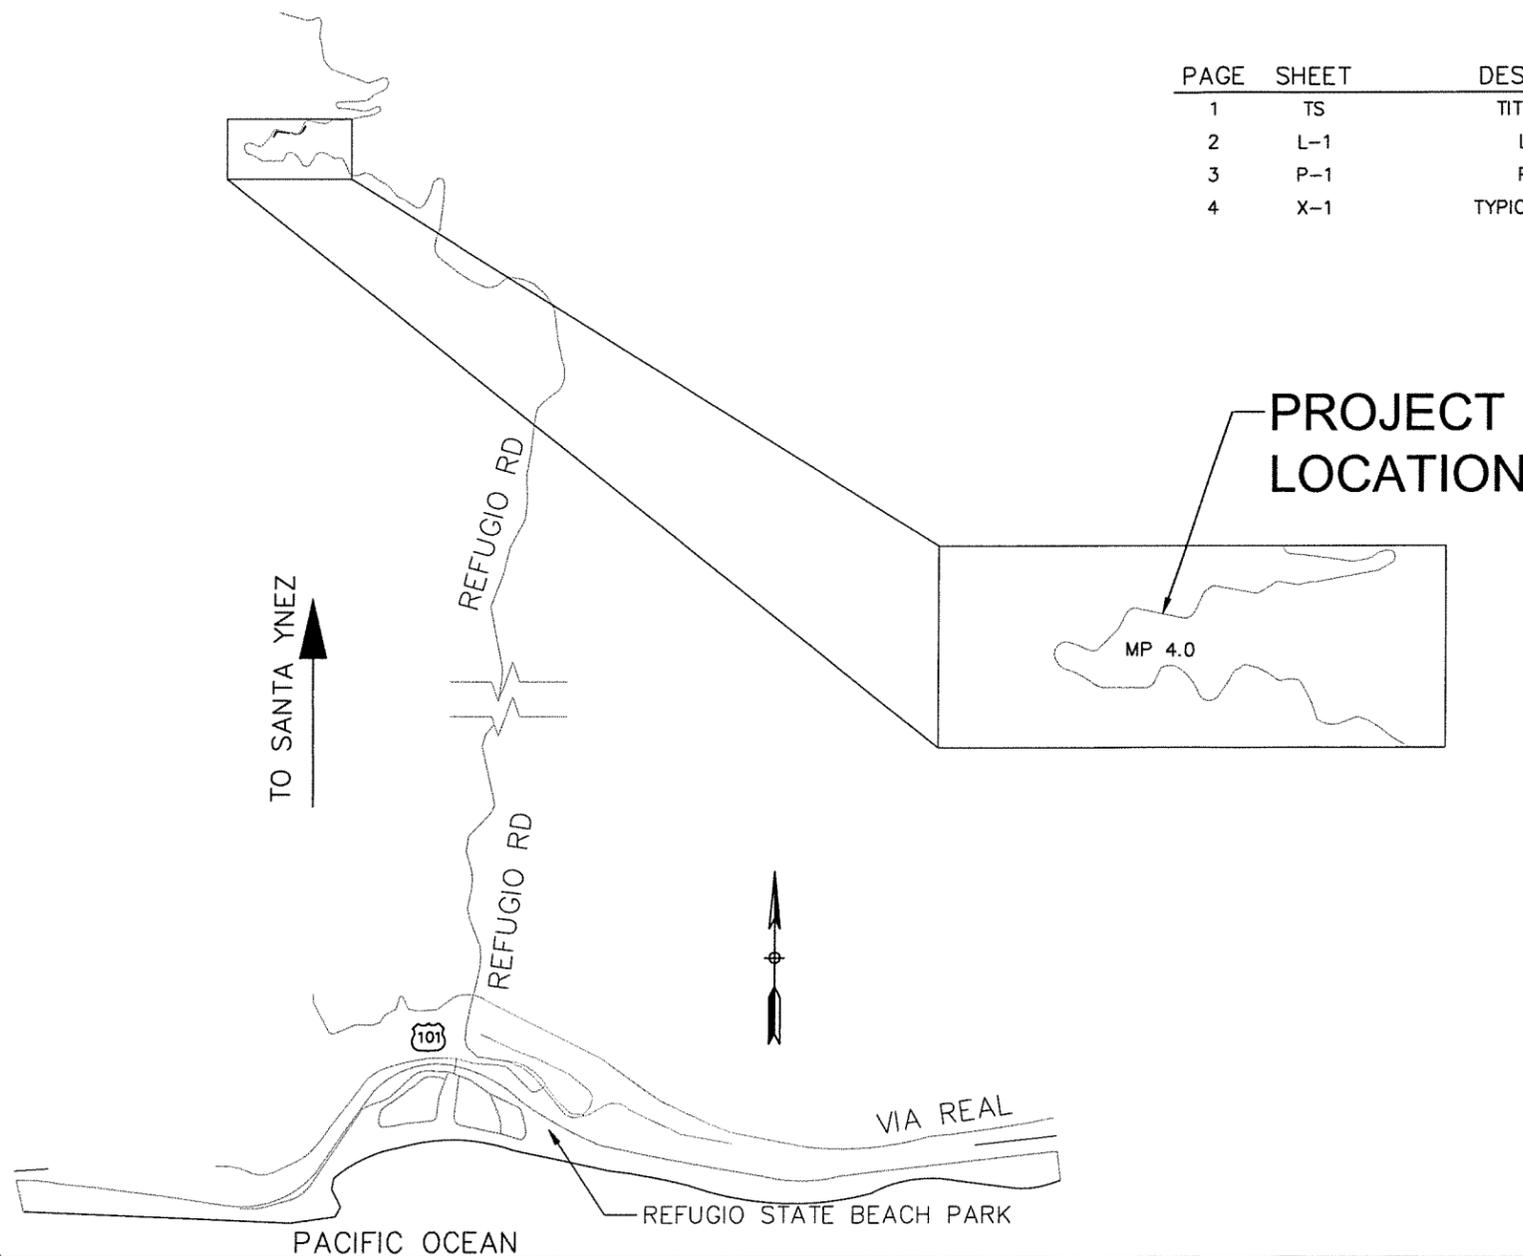

**NOTE:**  
IT SHALL BE THE RESPONSIBILITY OF THE CONTRACTOR TO WORK WITH THE LOCAL UTILITY COMPANIES TO LOCATE ALL UNDERGROUND UTILITY SERVICE LINES WITHIN THE PROJECT LIMITS. CALL UNDERGROUND SERVICE ALERT AT (800) 422-4133 OR 811 A MINIMUM OF TWO WORKING DAYS PRIOR TO ANY EXCAVATION WORK.

THE CONTRACTOR SHALL POSSESS THE CLASS (OR CLASSES) OF LICENSE AS SPECIFIED IN THE "NOTICE TO BIDDERS".

TITLE SHEET  
TS

CONSTRUCTION STARTED:	DocuSigned by: <i>Steven Manuel</i>		DESIGN BY: STEVEN MANUEL	CHECKED BY: STEVEN MANUEL	SCALE NTS	PROJECT NO. 820786	<b>ALISAL FIRE REPAIRS REFUGIO RD RETAINING WALL</b>	SHEET NO. 1 OF 4
CONSTRUCTION COMPLETED:	DATE 10/11/2022   5:39 PM PDT		TRANSPORTATION DIVISION	DRAWN BY: ALMA D GARCIA	CONSTRUCTABILITY REVIEW BY: PHIL GASTON	REVISION DATES (PRELIMINARY STAGE ONLY)		FILE NO.
RECORD DRAWING APPROVED BY:					DISREGARD PRINTS BEARING EARLIER REVISION DATES			
SURVEY CHECKED BY:					FOR REDUCED PLANS ORIGINAL SCALE IN INCHES			

C:\transportation\Projects\820786 - Refugio Road Alisal Fire Repair\Design\Cad Files\820786-Base\_TopocAG.dwg, Title, Oct 10, 2022 9:11am, a.garcia

DEPARTMENT OF PUBLIC WORKS TRANSPORTATION DIVISION ALISAL FIRE REPAIRS REFUGIO RD RETAINING WALL