

COUNTY OF SANTA BARBARA
STATE OF CALIFORNIA
DEPARTMENT OF PUBLIC WORKS


PLANS FOR THE CONSTRUCTION OF

LAKEVIEW RD SIDEWALK IMPROVEMENTS
IN SANTA MARIA, CALIFORNIA
COUNTY PROJECT NO. 820662

APPROVED - CHAIRMAN, BOARD OF SUPERVISORS _____ DATE _____

DocuSigned by:
Scott McFolpin
10/12/2023 | 7:42 PM PDT
APPROVED - DIRECTOR OF PUBLIC WORKS _____ DATE _____

DocuSigned by:
Mostafa Estaji
10/13/2023 | 9:33 AM PDT
APPROVAL RECOMMENDED - ENGINEERING SECTION MANAGER _____ DATE _____

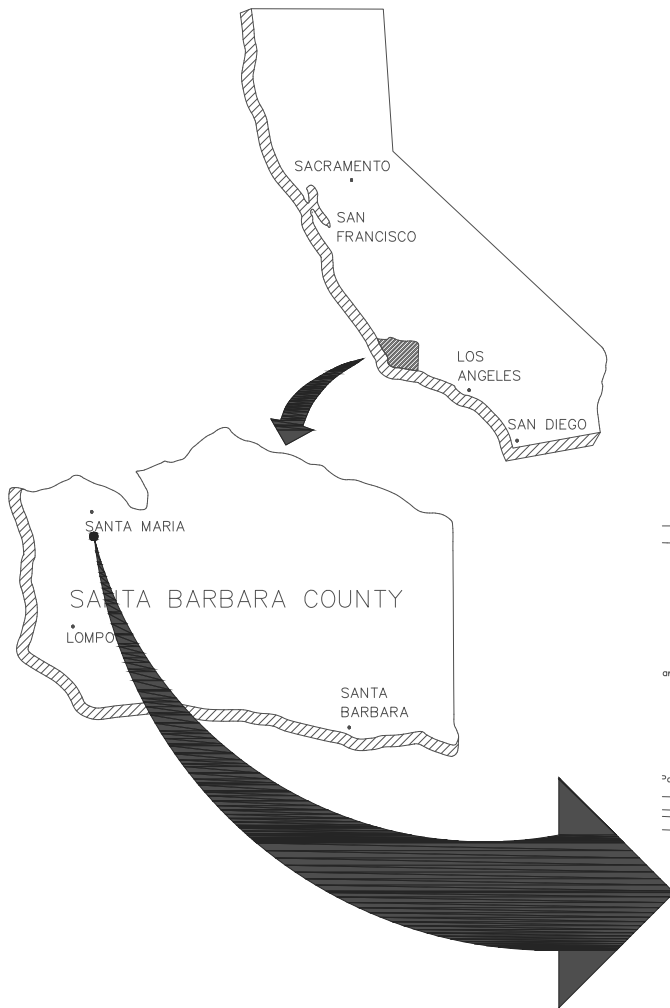

INDEX TO SHEETS

Sheet Description	Sht Nos.
Title Sheet	1
Survey Notes	2
Typical Cross Sections	3-4
Layouts (Lakeview Road)	5-6
Construction Detail	7-12
Curb Ramp Summary	13
Lakeview - Bedford Plan	14



NOTE:
IT SHALL BE THE RESPONSIBILITY OF THE CONTRACTOR TO WORK WITH THE LOCAL UTILITY COMPANIES TO LOCATE ALL UNDERGROUND UTILITY SERVICE LINES WITHIN THE PROJECT LIMITS. CALL UNDERGROUND SERVICE ALERT AT (800) 422-4133 OR 811 A MINIMUM OF TWO WORKING DAYS PRIOR TO ANY EXCAVATION WORK.

THE CONTRACTOR SHALL POSSESS THE CLASS (OR CLASSES) OF LICENSE AS SPECIFIED IN THE "NOTICE TO BIDDERS".

TITLE SHEET
TS

CONSTRUCTION STARTED:		PROJECT ENGINEER: DocuSigned by: <i>Mostafa Estaji</i> 10/13/2023		COUNTY OF SANTA BARBARA DEPARTMENT OF PUBLIC WORKS TRANSPORTATION DIVISION	DESIGN BY: D.GONZALEZ	CHECKED BY: D.ESTORGA	SCALE NTS	PROJECT NO. 820662	LAKEVIEW ROAD SIDEWALK IMPROVEMENTS	SHEET NO. 1 OF 14
CONSTRUCTION COMPLETED:		DATE		FOR REDUCED PLANS ORIGINAL SCALE IN INCHES	0 1 2 3	DRAWN BY: D.GONZALEZ	CONSTRUCTABILITY REVIEW BY: NATHAN/ANGELICA	DISREGARD PRINTS BEARING EARLIER REVISION DATES	REVISION DATES (PRELIMINARY STAGE ONLY)	FILE NO.
RECORD DRAWING APPROVED BY:										
SURVEY CHECKED BY:										

G:\Transportation\Projects\820662 Lakeview-Foster Infill\DESIGN\CAD Files\2022-06-10 - Title Sheet.dwg, TITLE, Oct 11, 2023 2:41pm, dggarcia

COUNTY OF SANTA BARBARA
DEPARTMENT OF PUBLIC WORKS
TRANSPORTATION DIVISION
LAKEVIEW ROAD SIDEWALK IMPROVEMENTS