


COUNTY OF SANTA BARBARA
STATE OF CALIFORNIA
DEPARTMENT OF PUBLIC WORKS

PLANS FOR THE CONSTRUCTION OF
23/24 NORTH COUNTY HARDSCAPE REPAIRS
IN THE 4TH SUPERVISORIAL
DISTRICT


APPROVED - CHAIRMAN, BOARD OF SUPERVISORS _____ DATE _____

DocuSigned by:
Scott McGolpin 2/21/2024 | 10:21 AM PST
APPROVED - DIRECTOR OF PUBLIC WORKS _____ DATE _____
1D8104A97F1C4E8...

DocuSigned by:
Mostafa Estaji 2/21/2024 | 10:01 AM PST
APPROVAL RECOMMENDED - ENGINEERING SECTION MANAGER _____ DATE _____
8D2ADCC4984A489...

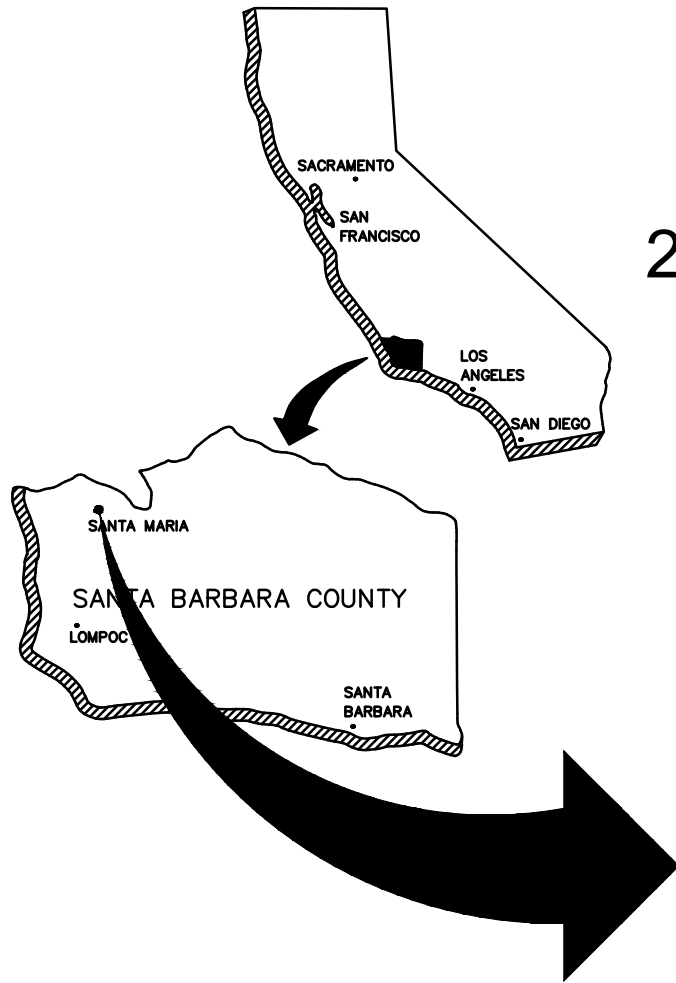

NOTE:
IT SHALL BE THE RESPONSIBILITY OF THE CONTRACTOR TO WORK WITH THE LOCAL UTILITY COMPANIES TO LOCATE ALL UNDERGROUND UTILITY SERVICE LINES WITHIN THE PROJECT LIMITS. CALL UNDERGROUND SERVICE ALERT AT (800) 422-4133 OR 811 A MINIMUM OF TWO WORKING DAYS PRIOR TO ANY EXCAVATION WORK.

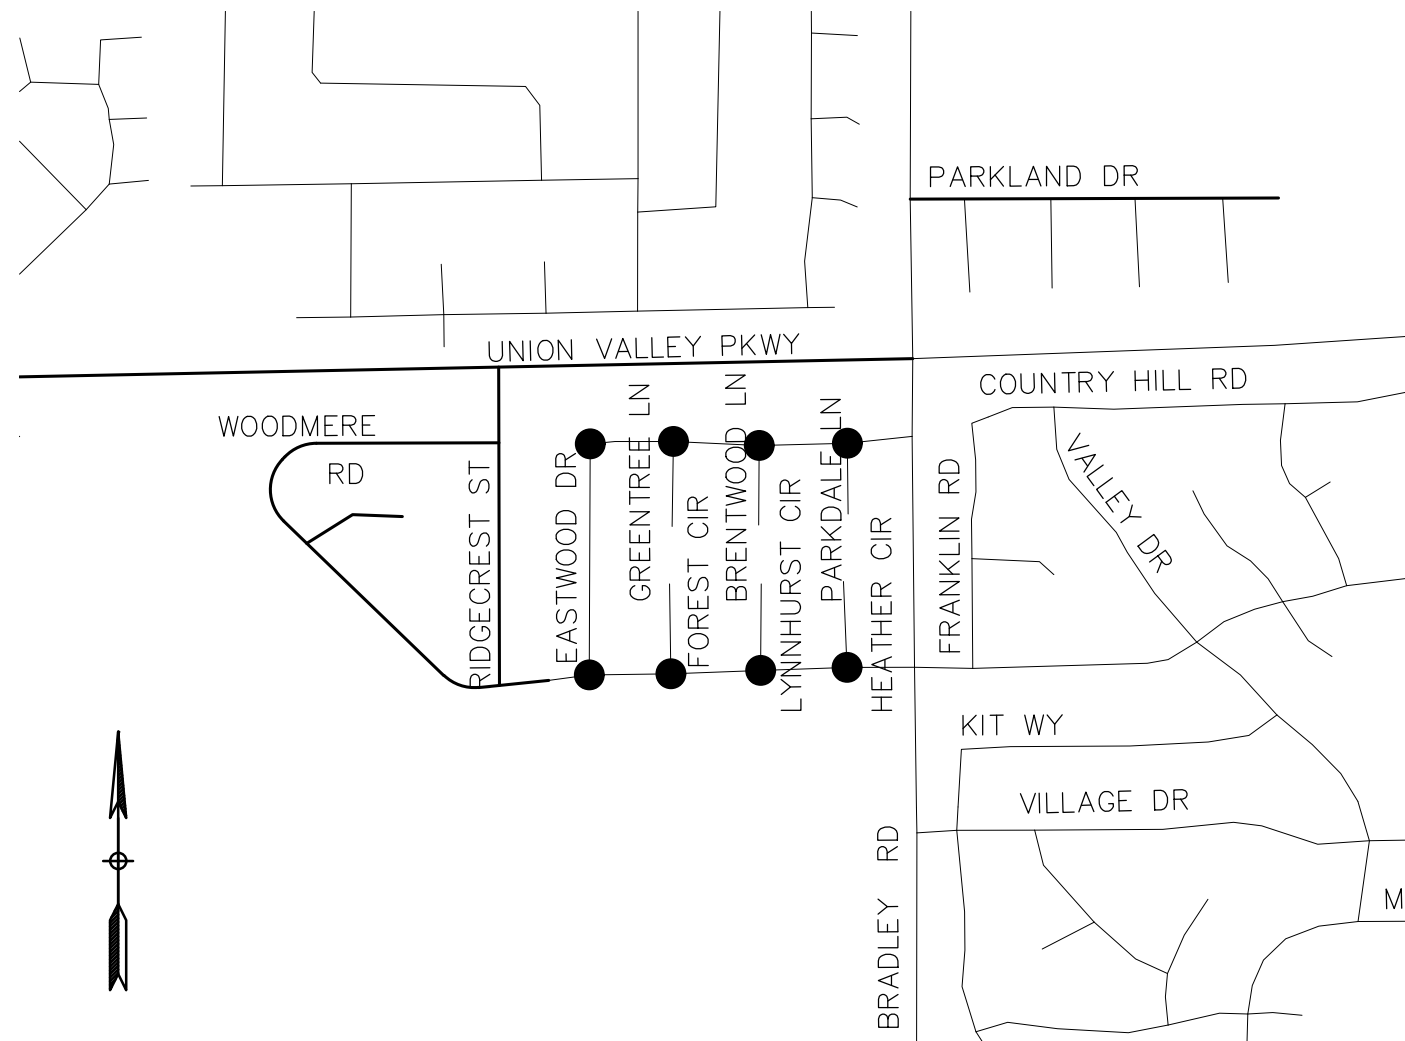

INDEX TO SHEETS

| PAGE | SHEET | DESCRIPTION |
|------|-------|---------------------|
| 1 | TS | TITLESHEET |
| 2 | C-1 | CONSTRUCTION DETAIL |
| 3 | C-2 | CONSTRUCTION DETAIL |
| 4 | L-1 | LAYOUT |
| 5 | L-2 | LAYOUT |

TITLE SHEET
TS

| | | | | | | | | | |
|-------------------------|---|--|---|---|--------------------------|--|--|---|---|
| CONSTRUCTION STARTED: | PROJECT ENGINEER: <i>Mostafa Estaji</i> 2/21/2024 8D2ADCC4984A489... DATE | | COUNTY OF SANTA BARBARA DEPARTMENT OF PUBLIC WORKS TRANSPORTATION DIVISION - ASSET MANAGEMENT | DESIGN BY: D. GONZALEZ | CHECKED BY: F. LAST | SCALE NTS | PROJECT NO. 820789 | 23/24 NORTH COUNTY HARDSCAPE REPAIRS | SHEET NO. 1 OF 5 |
| CONSTRUCTION COMPLETED: | RECORD DRAWING APPROVED BY: | | SURVEY CHECKED BY: | FOR REDUCED PLANS ORIGINAL SCALE IN INCHES 0 1 2 3 | DRAWN BY: D. GONZALEZ | CONSTRUCTABILITY REVIEW BY: F. LAST | DISREGARD PRINTS BEARING EARLIER REVISION DATES | | REVISION DATES (PRELIMINARY STAGE ONLY) |

23/24 NORTH COUNTY HARDSCAPE REPAIRS

COUNTY OF SANTA BARBARA
DEPARTMENT OF PUBLIC WORKS
TRANSPORTATION DIVISION