



COUNTY OF SANTA BARBARA
STATE OF CALIFORNIA
DEPARTMENT OF PUBLIC WORKS

PLANS FOR THE CONSTRUCTION OF
23/24 NORTH COUNTY HARDSCAPE REPAIRS
IN THE 4TH SUPERVISORIAL
DISTRICT

[Signature] 6/4/24
APPROVED - CHAIRMAN - BOARD OF SUPERVISORS DATE

DocuSigned by:
Scott McGolpin 2/21/2024 | 10:21 AM PST
APPROVED - DIRECTOR OF PUBLIC WORKS DATE

DocuSigned by:
Mostafa Estaji 2/21/2024 | 10:01 AM PST
APPROVAL RECOMMENDED - ENGINEERING SECTION MANAGER DATE

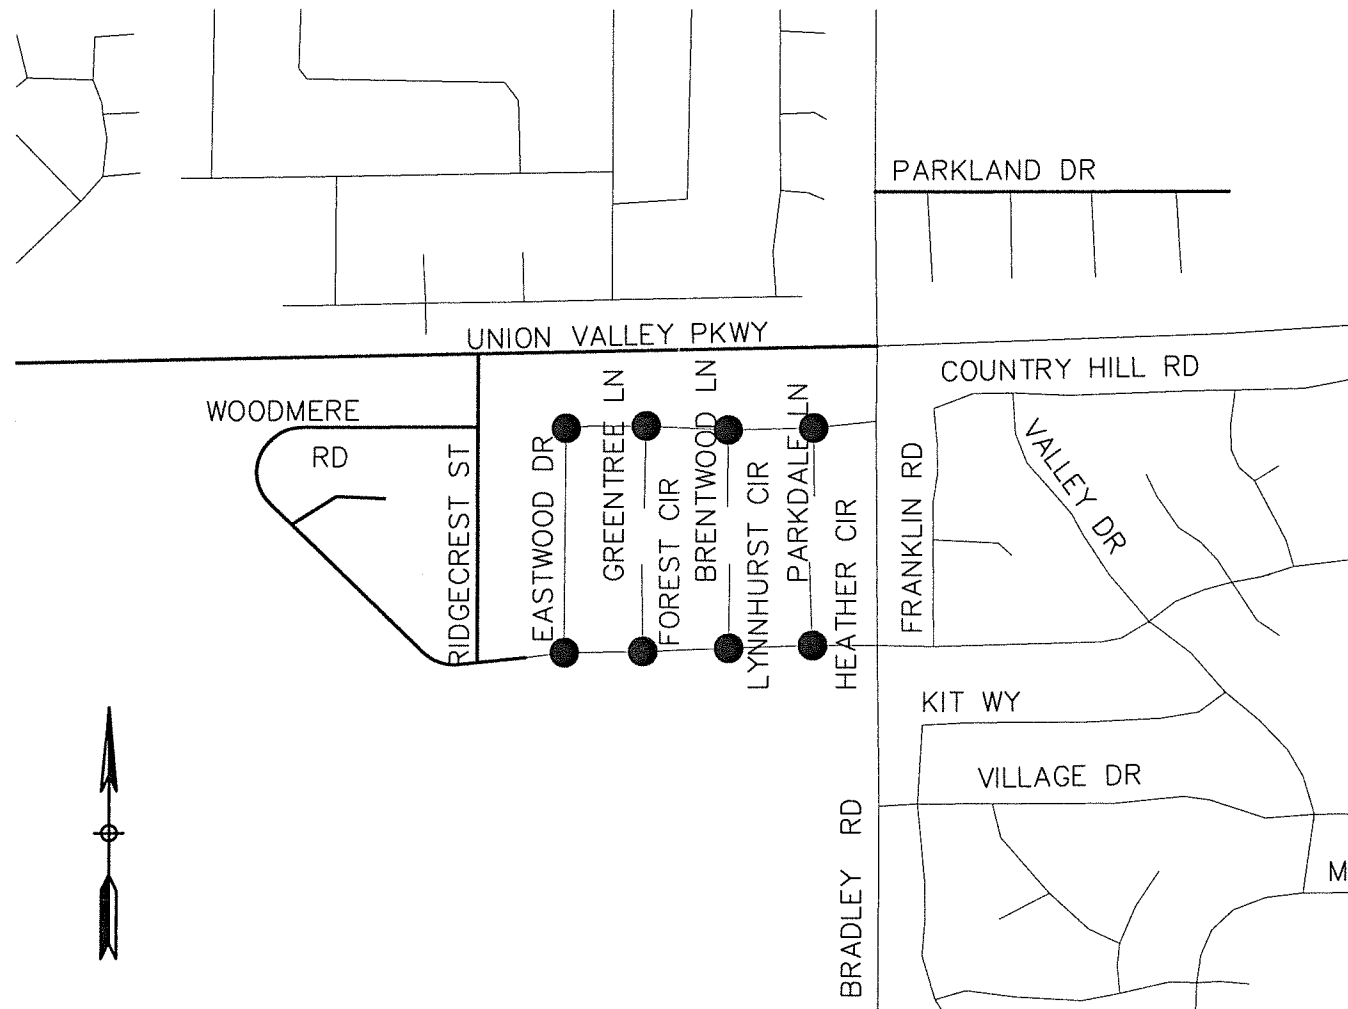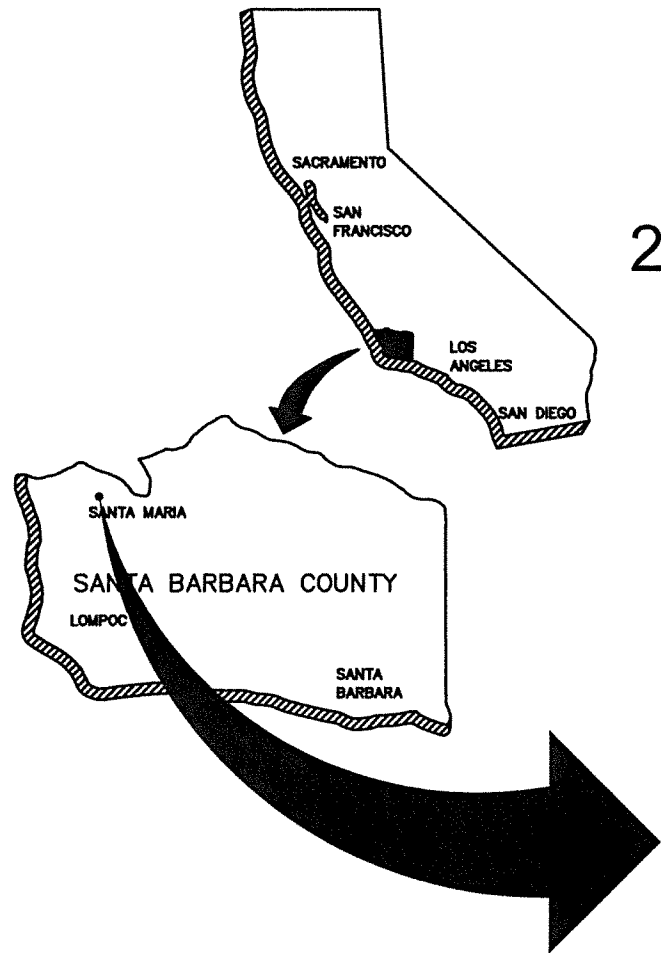

INDEX TO SHEETS

PAGE	SHEET	DESCRIPTION
1	TS	TITLESHEET
2	C-1	CONSTRUCTION DETAIL
3	C-2	CONSTRUCTION DETAIL
4	L-1	LAYOUT
5	L-2	LAYOUT



NOTE:
IT SHALL BE THE RESPONSIBILITY OF THE CONTRACTOR TO WORK WITH THE LOCAL UTILITY COMPANIES TO LOCATE ALL UNDERGROUND UTILITY SERVICE LINES WITHIN THE PROJECT LIMITS. CALL UNDERGROUND SERVICE ALERT AT (800) 422-4133 OR 811 A MINIMUM OF TWO WORKING DAYS PRIOR TO ANY EXCAVATION WORK.

TITLE SHEET
TS

CONSTRUCTION STARTED:	DESIGNED BY: <i>Mostafa Estaji</i> 2/21/2024		COUNTY OF SANTA BARBARA DEPARTMENT OF PUBLIC WORKS TRANSPORTATION DIVISION - ASSET MANAGEMENT	DESIGN BY: D. GONZALEZ	CHECKED BY: F. LAST	SCALE NTS	PROJECT NO. 820789	23/24 NORTH COUNTY HARDSCAPE REPAIRS	SHEET NO. 1 OF 5
CONSTRUCTION COMPLETED:	RECORD DRAWING APPROVED BY: 8D2ADCC4984A489...			DRAWN BY: D. GONZALEZ	CONSTRUCTABILITY REVIEW BY: F. LAST	FILE NO.			
SURVEY CHECKED BY:	FOR REDUCED PLANS ORIGINAL SCALE IN INCHES 0 1 2 3		DISREGARD PRINTS BEARING EARLIER REVISION DATES		REVISION DATES (PRELIMINARY STAGE ONLY)				

COUNTY OF SANTA BARBARA
DEPARTMENT OF PUBLIC WORKS
TRANSPORTATION DIVISION
23/24 NORTH COUNTY HARDSCAPE REPAIRS