


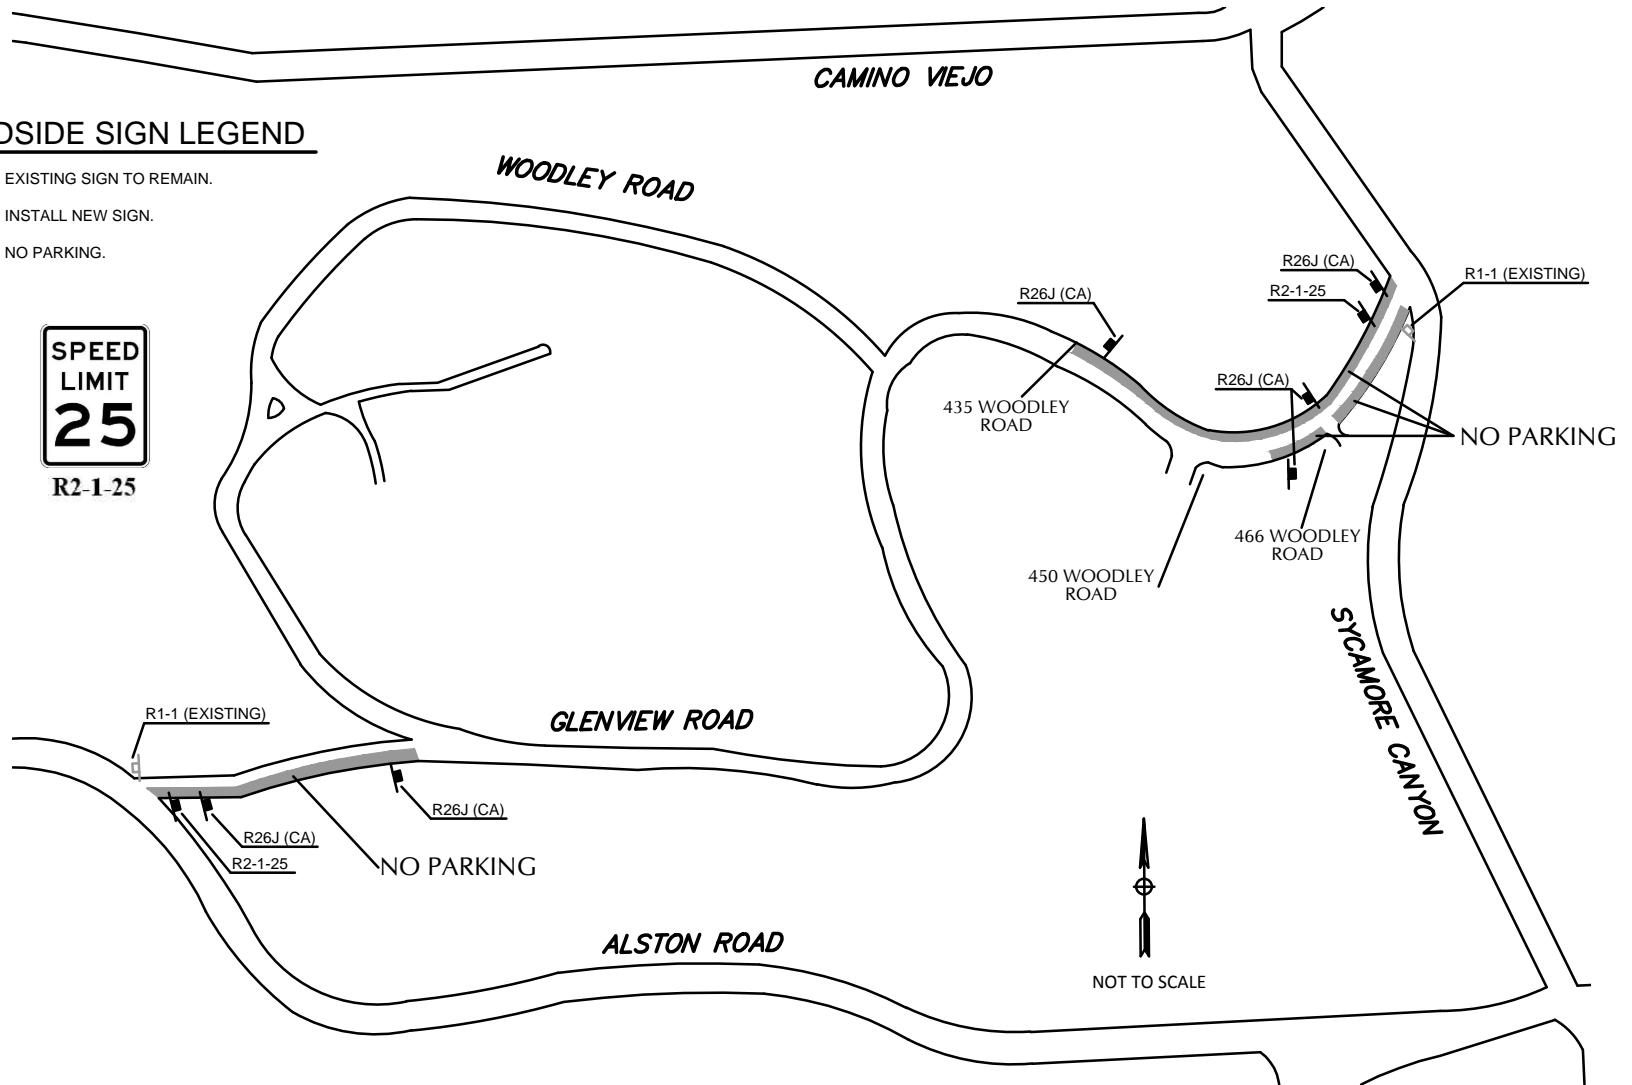


## ROADSIDE SIGN LEGEND

-  EXISTING SIGN TO REMAIN.
-  INSTALL NEW SIGN.
-  NO PARKING.



ASSOCIATED  
TRANSPORTATION  
ENGINEERS

## PEPPER HILL HOMES ASSOCIATION VEHICLE CODE ENFORCEMENT

EXHIBIT **A**

Initials - ATE# 15097